




CHARTERED ARCHITECTS AND DESIGN CONSULTANTS

15 Crescent Road Hale Altrincham Cheshire WA15 9NB

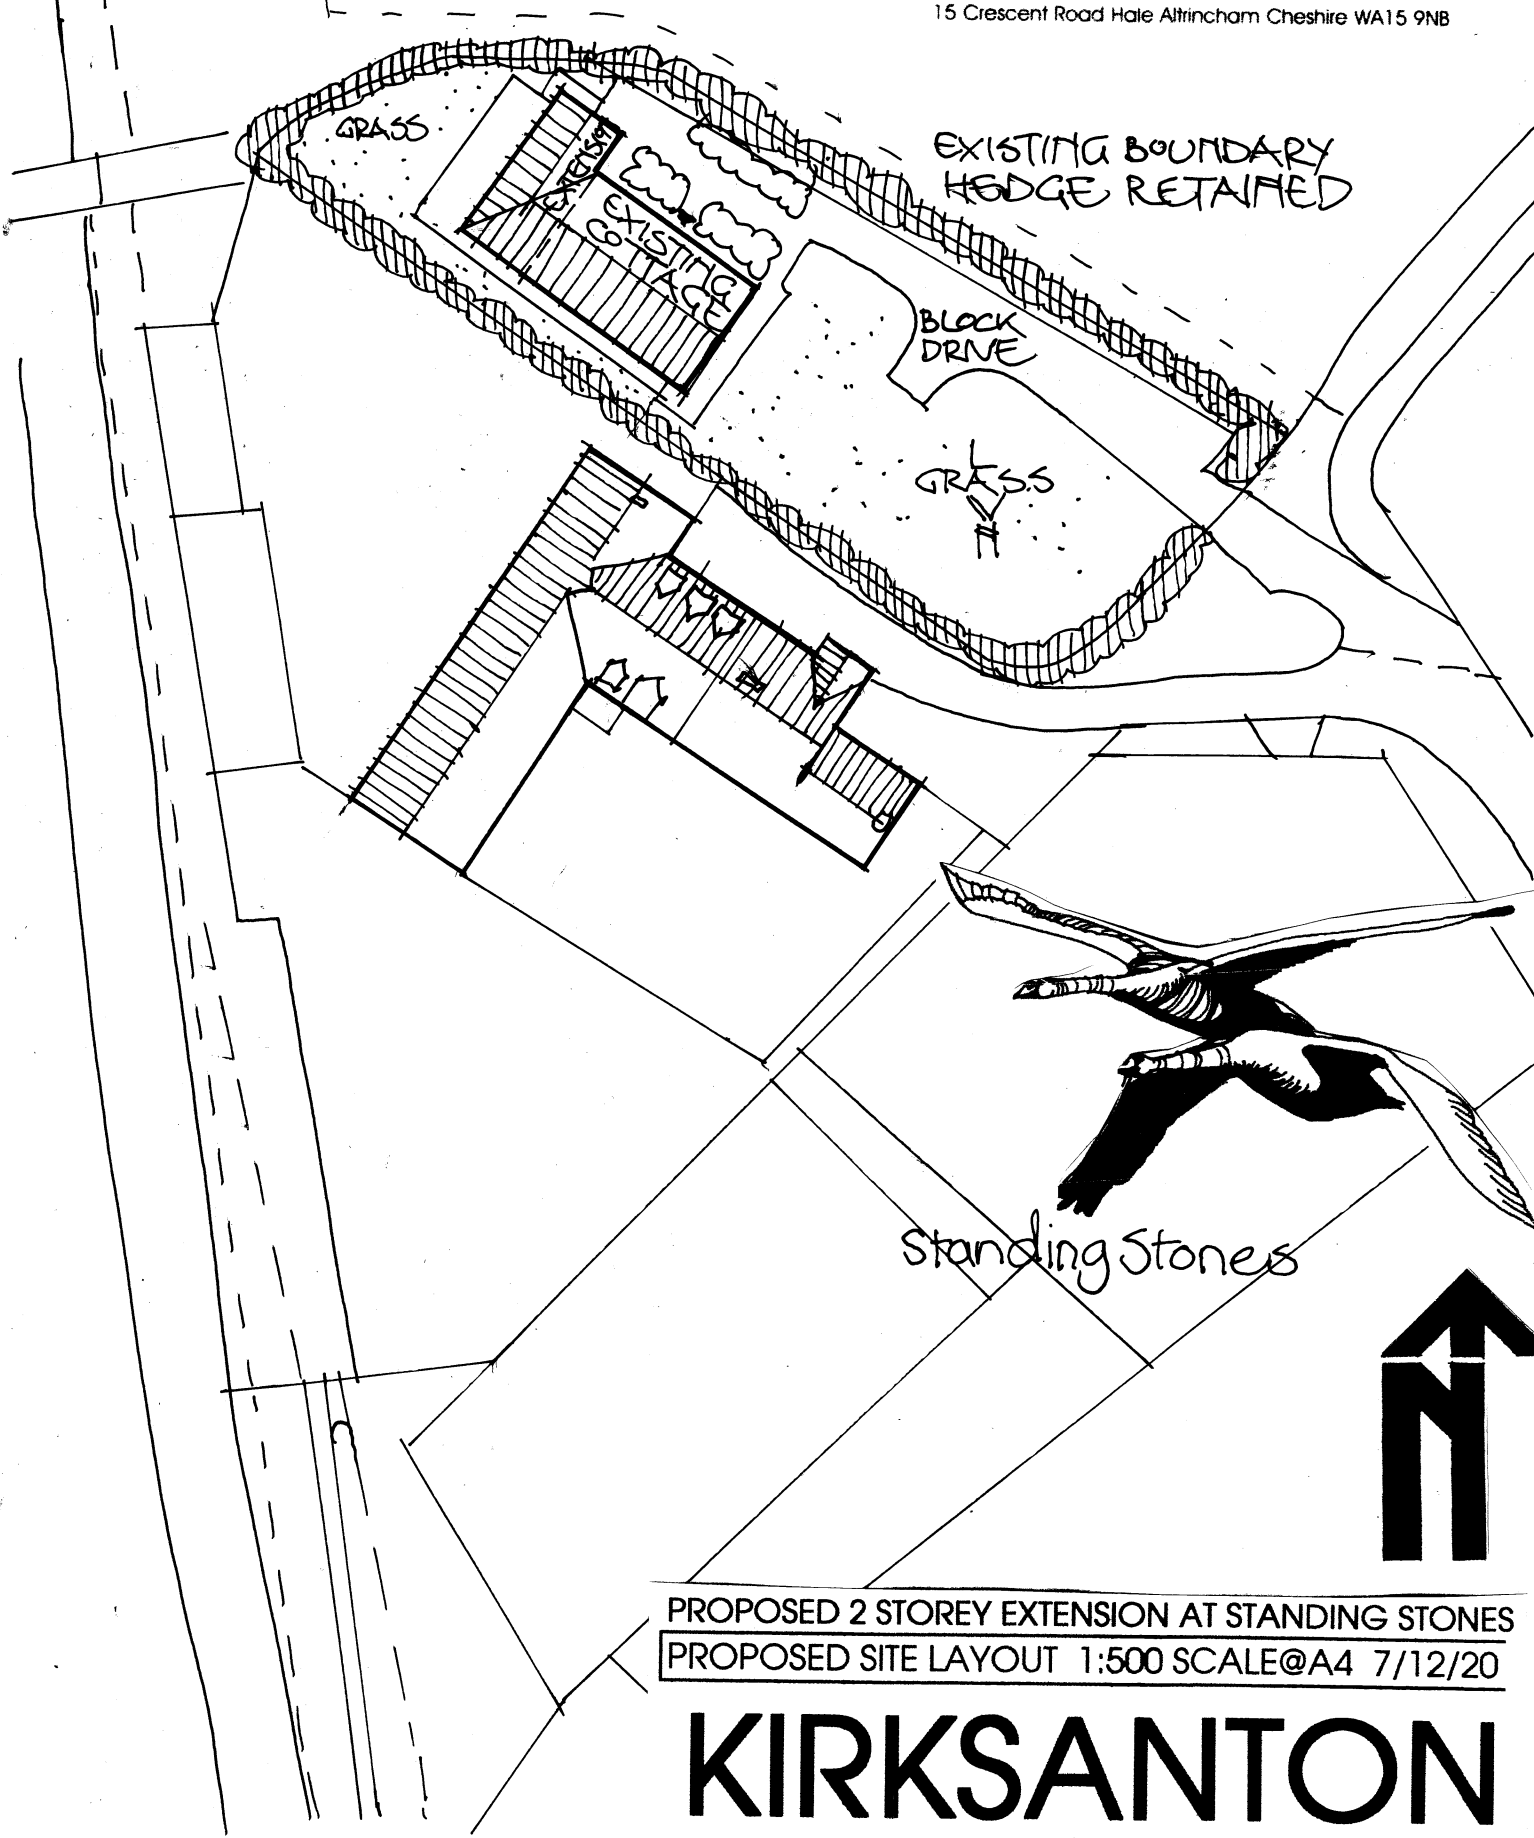

PROPOSED 2 STOREY EXTENSION AT STANDING STONES
PROPOSED SITE LAYOUT 1:500 SCALE@A4 7/12/20

KIRKSANTON

1:500 @ A4 25m

50m