


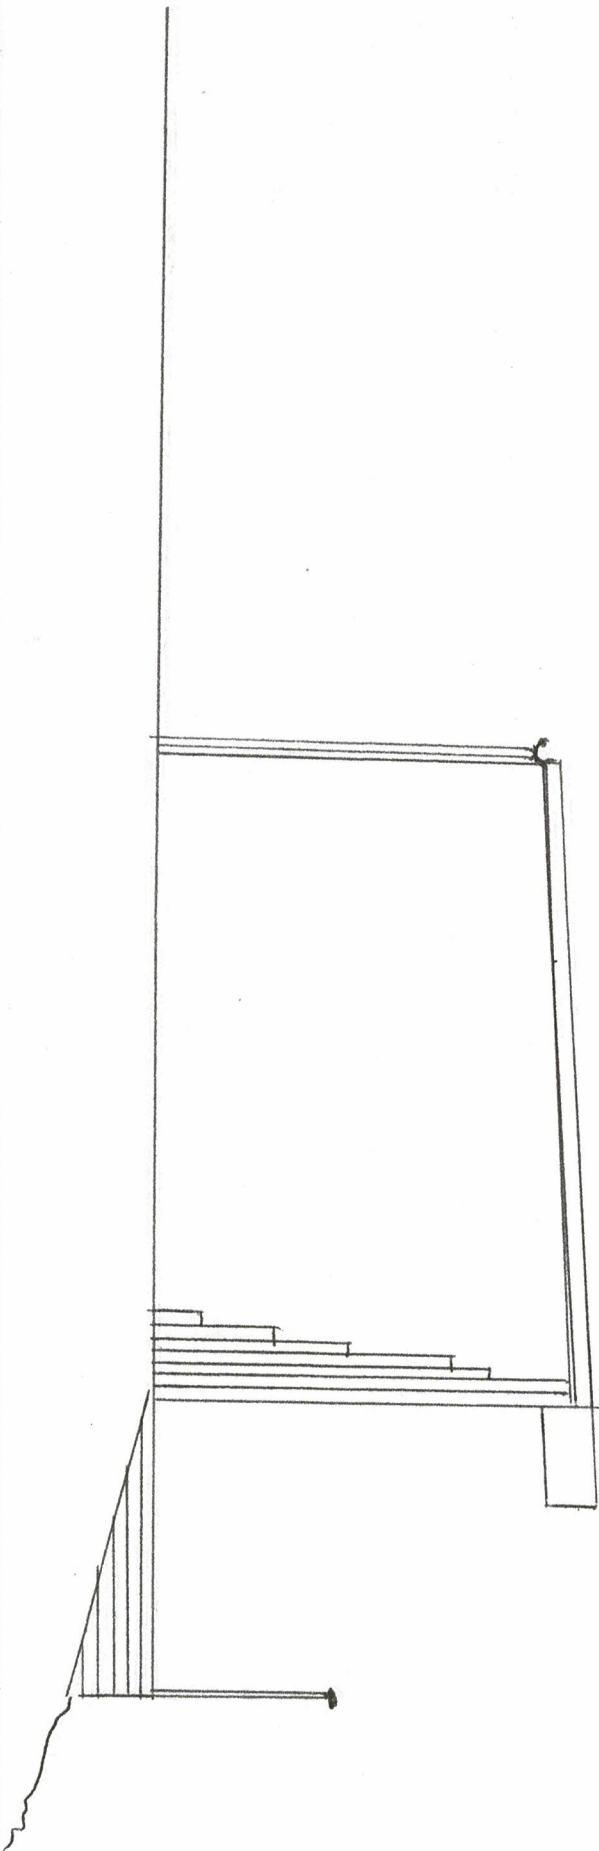

TITLE	DATE	DRG. NO.	SCALE	CLIENT	PLAN
SUMMER ROOM RAEBURN GROVE	16.02.2022	0004	1:50	MEI TODD	L SIDE ELEVATION