




Existing Floor Plan

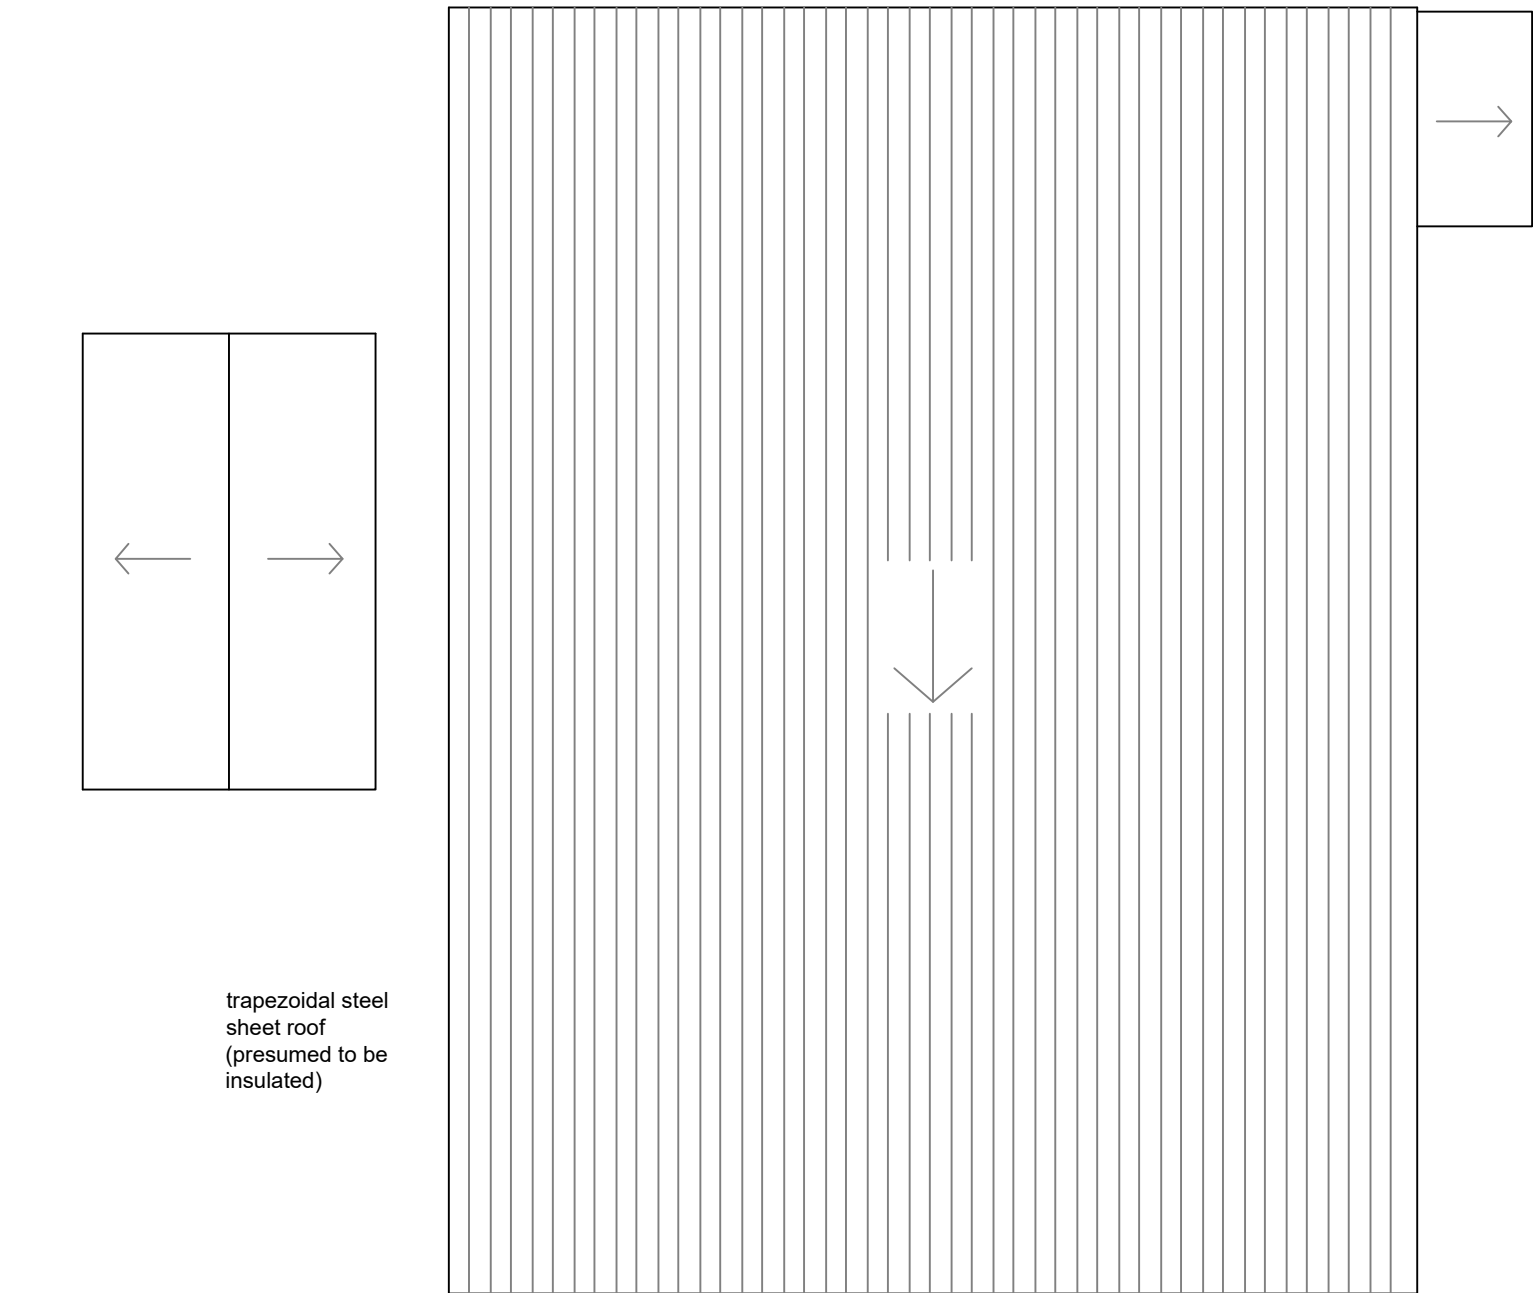


Existing Roof Plan

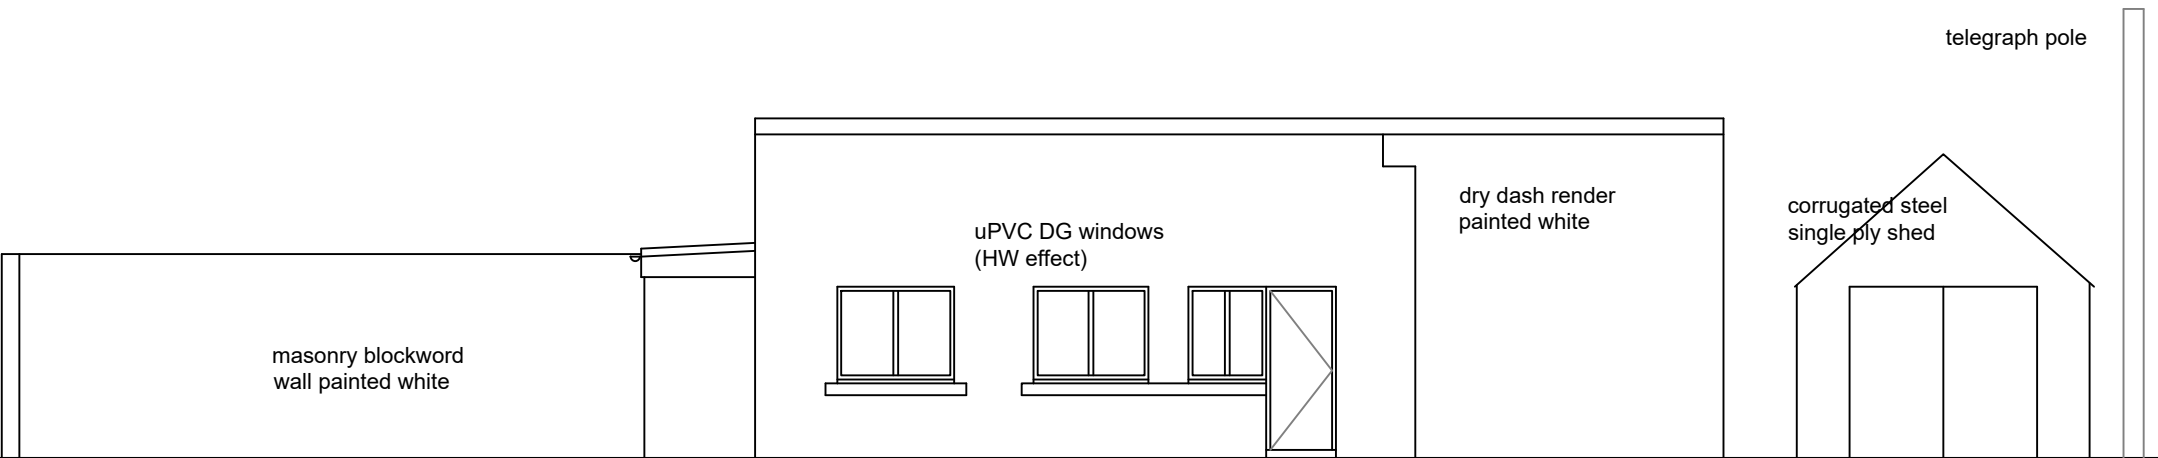


Existing Front Elevation

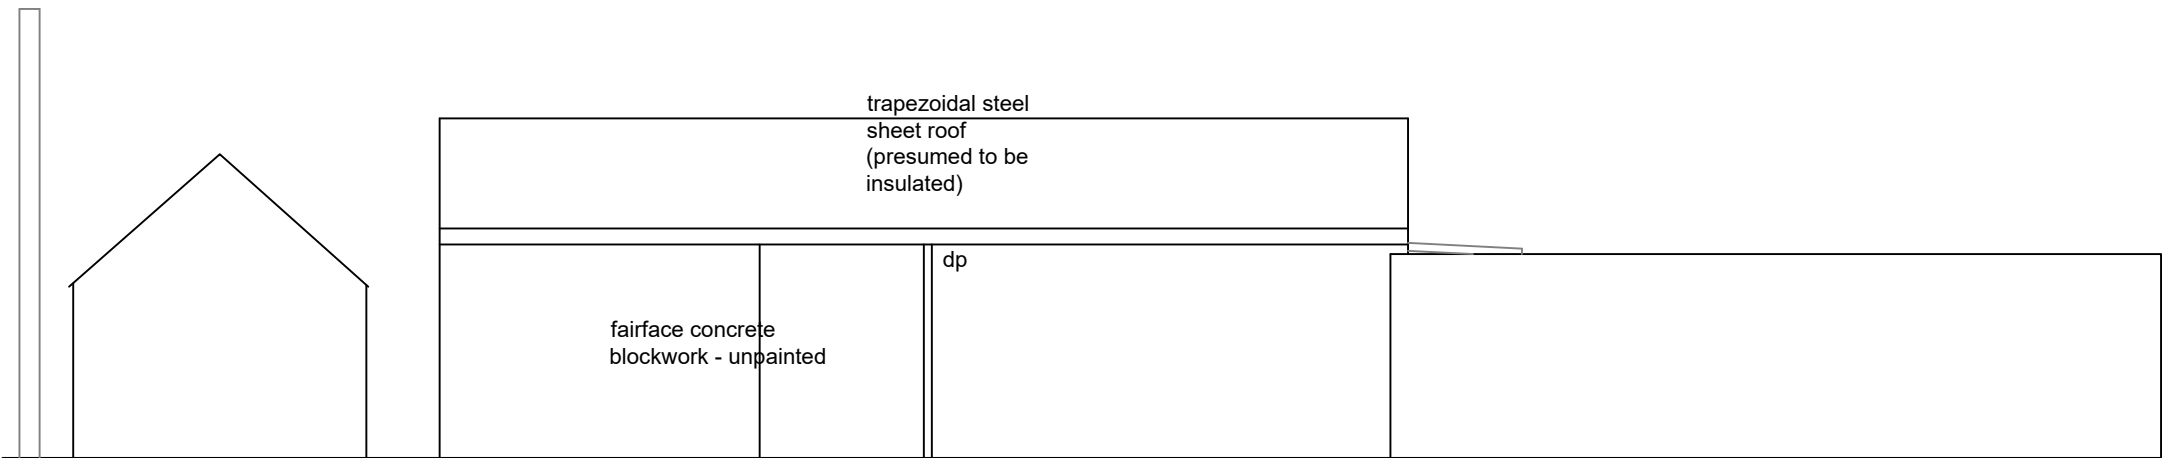

Existing Rear Elevation

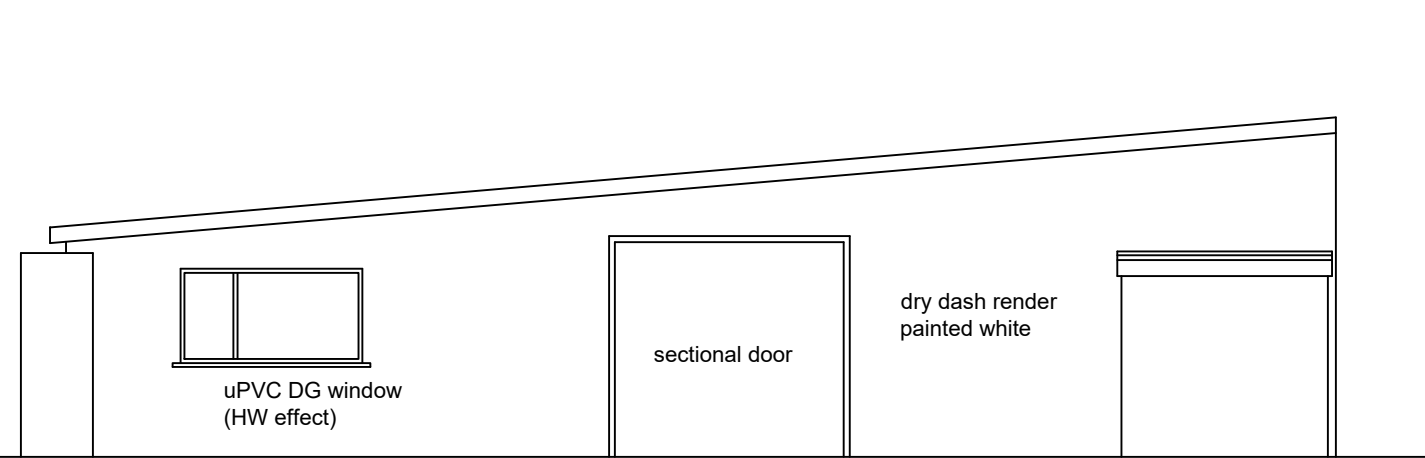

Existing Side Elevation

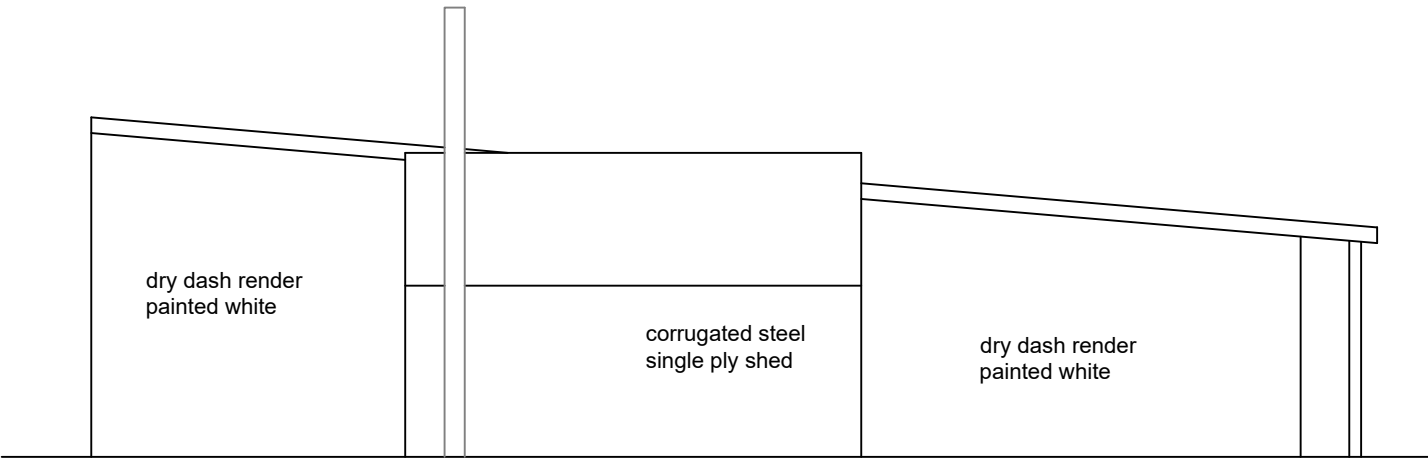

Existing Side Elevation

Project Details		Lakeland Motorcycles, Pica, Workington CA14 4QE Existing Layout Plans	
Project	Proposed extension		
Plan	A2	Revision	-
Ref	JB-PE-002		
Scale	1:100	Date	Oct 2020