




Proposed Floor Plan

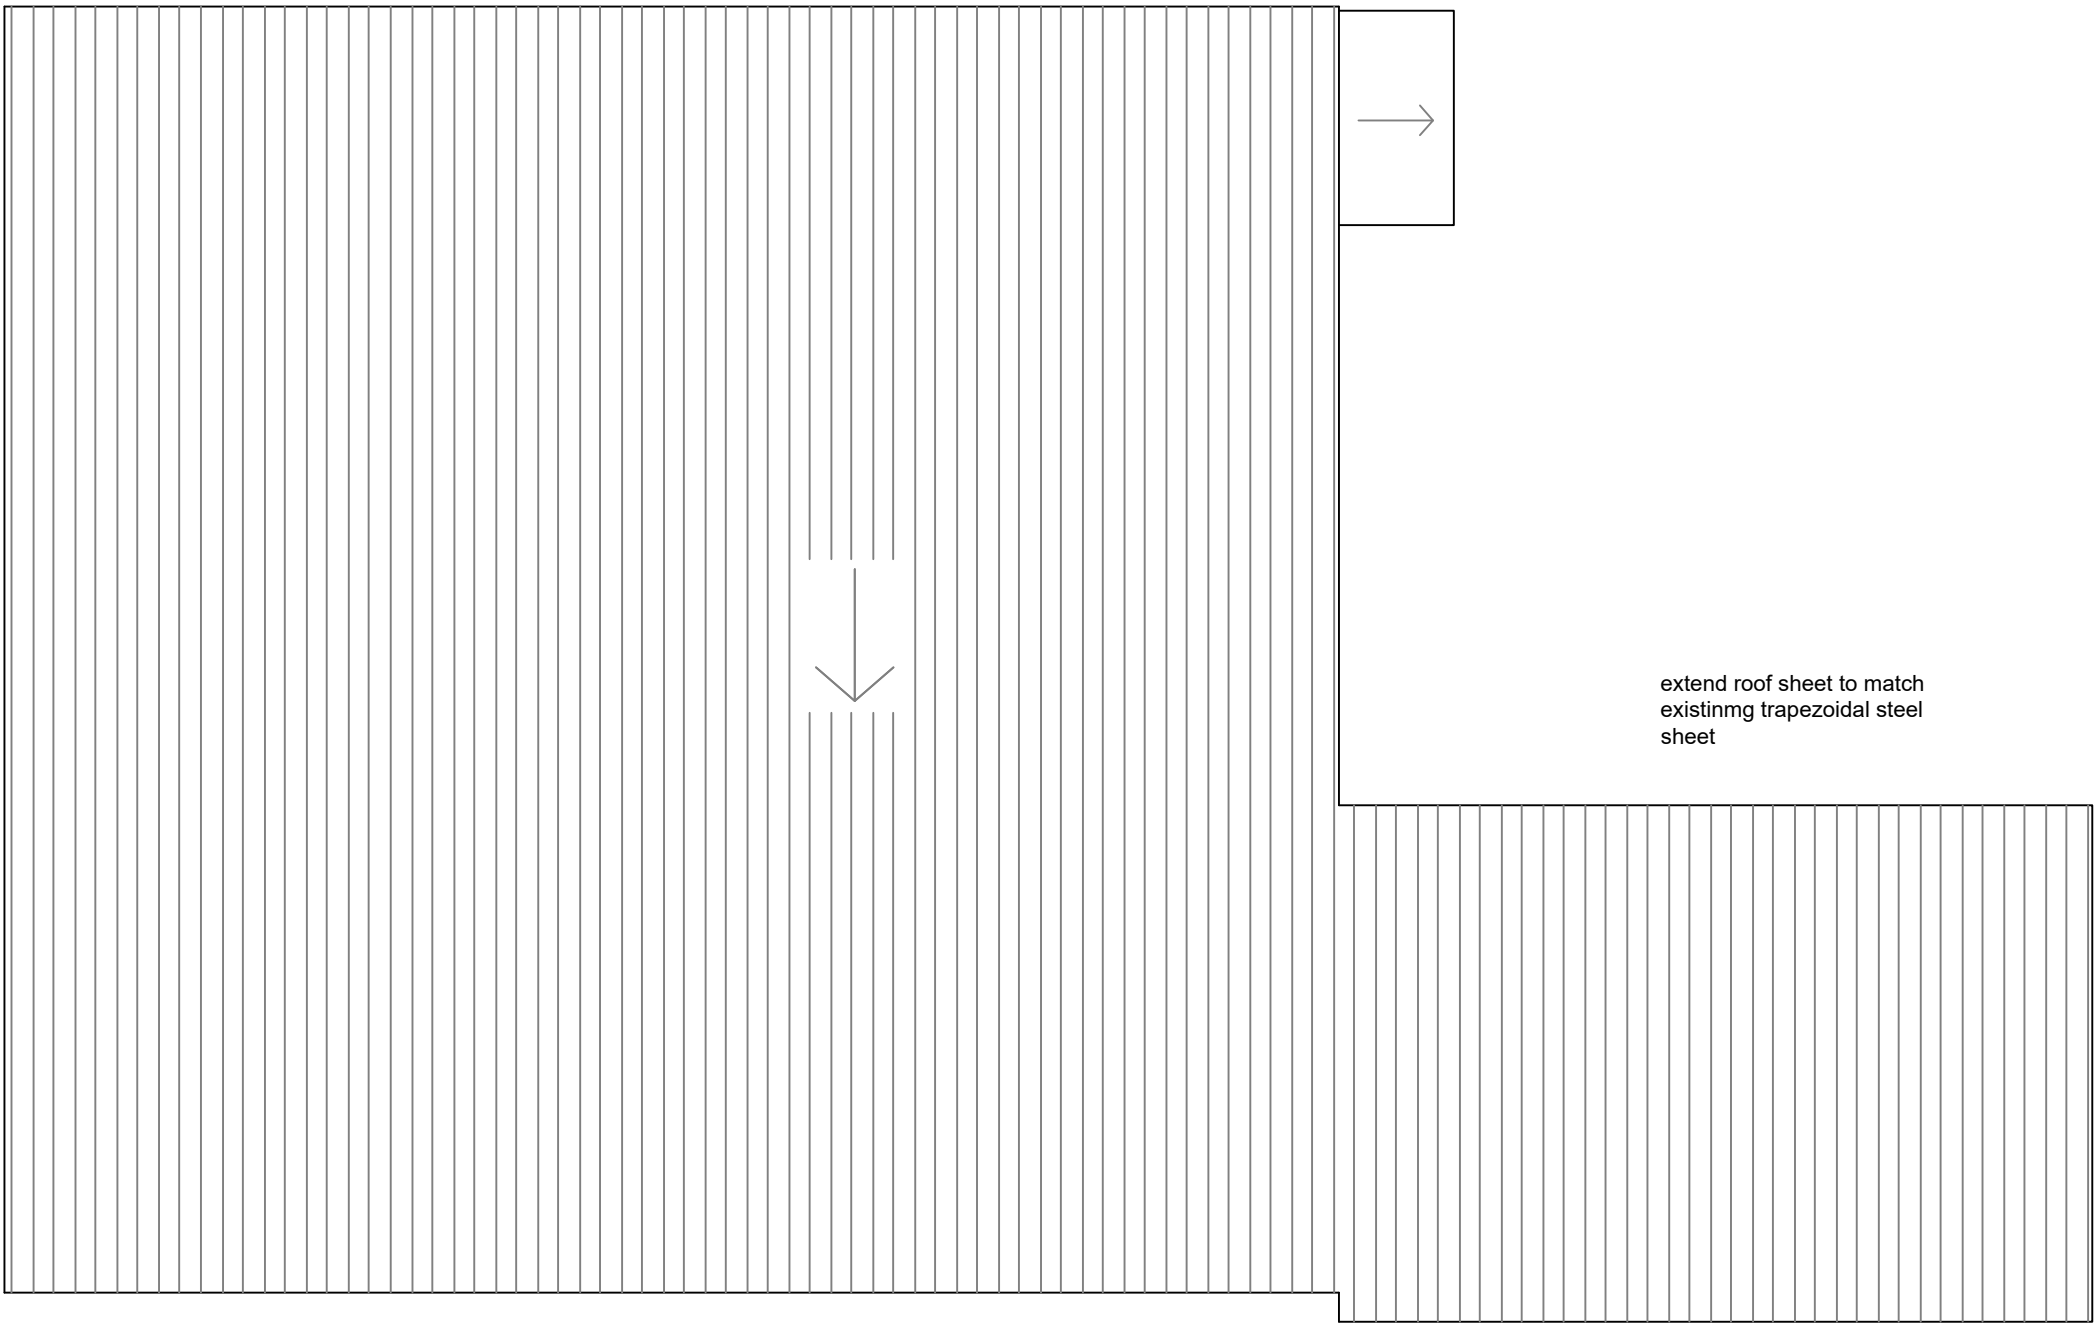


Proposed Roof Plan

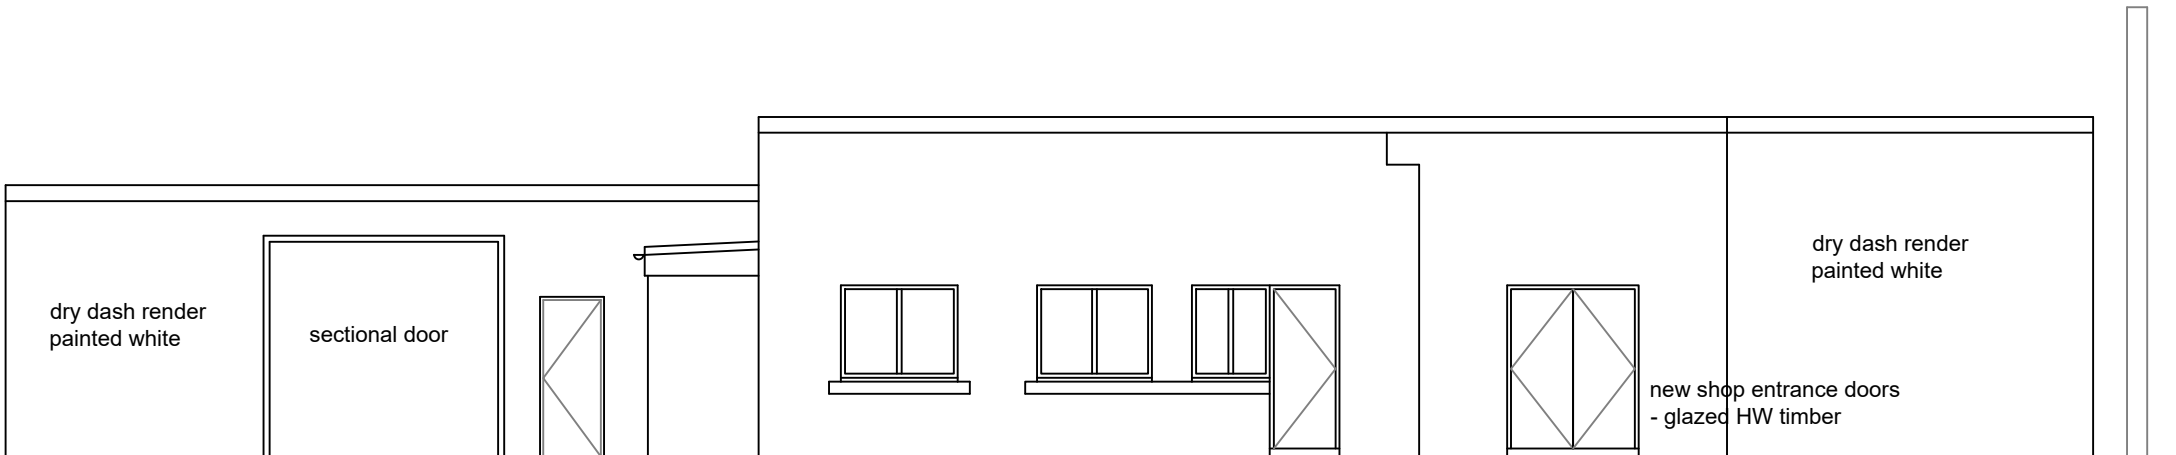


Proposed Front Elevation

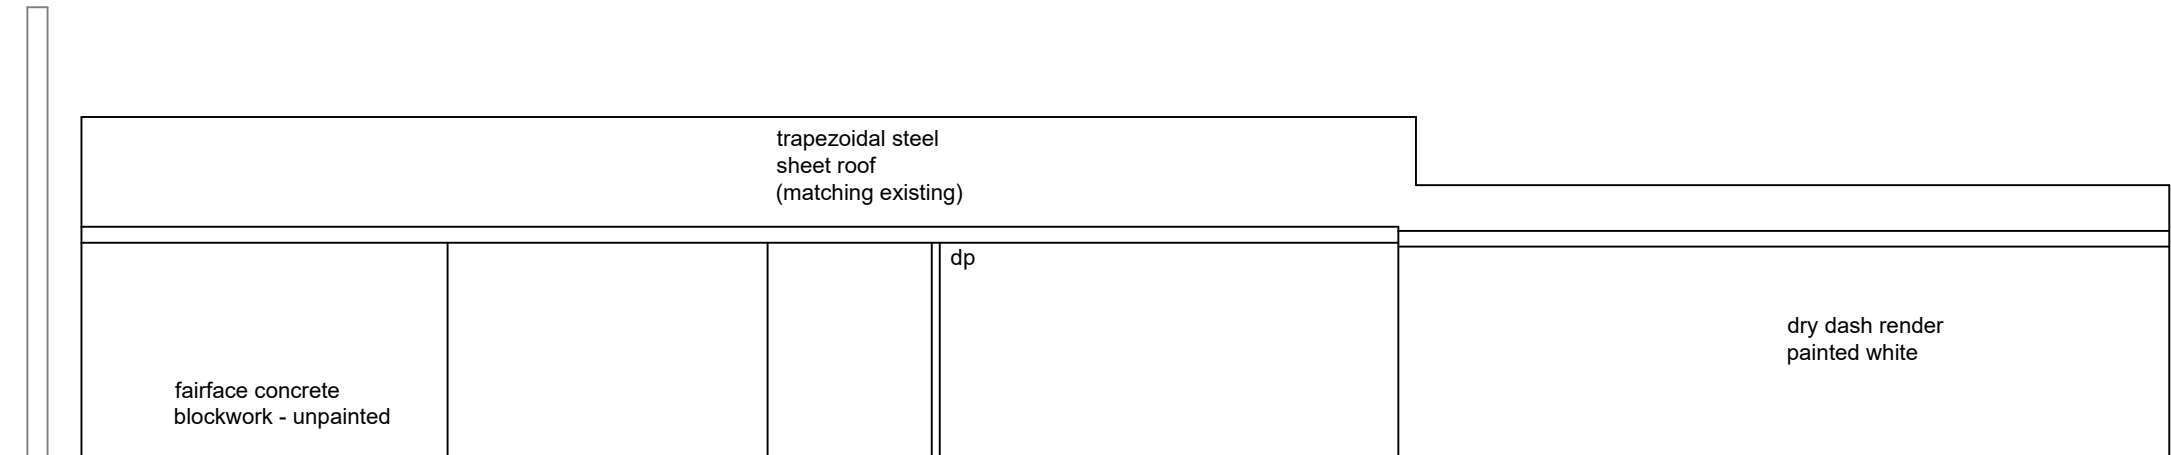

Proposed Rear Elevation

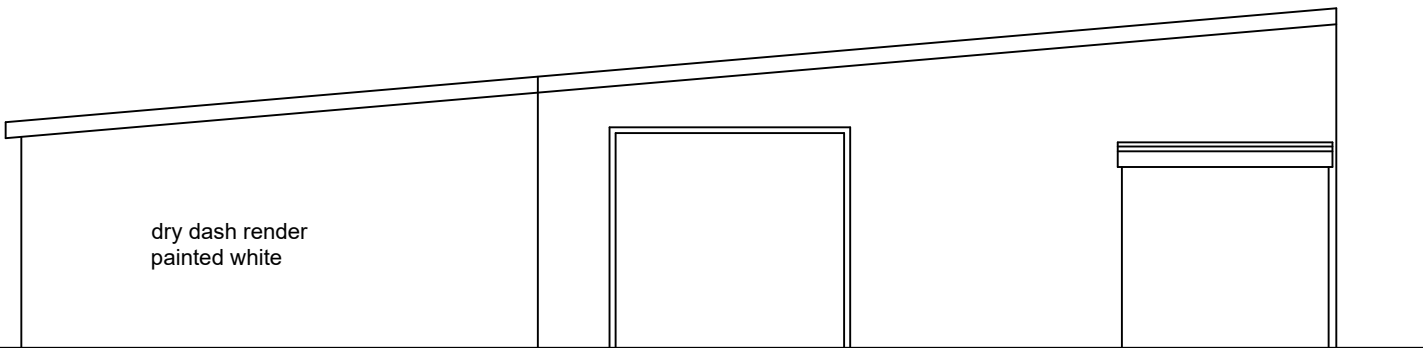

Proposed Side Elevation

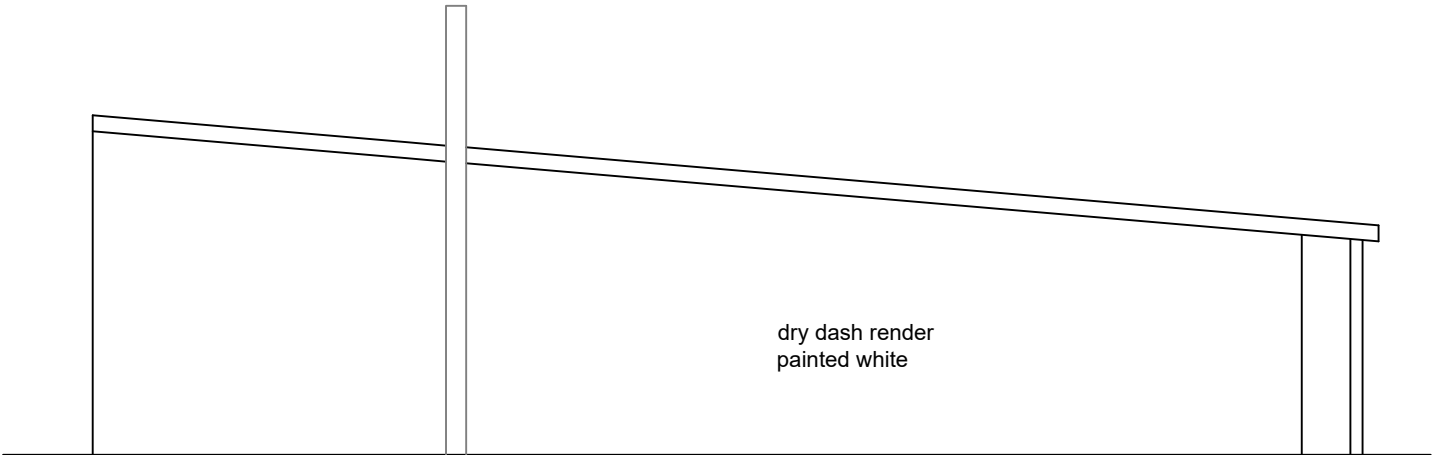

Proposed Side Elevation

Project Details		Lakeland Motorcycles, Pica, Workington CA14 4QE	
Project		Proposed extension	
Plan	A2	Revision	B
Ref	JB-PE-003		
Scale	1:100	Date	Oct 2020