


This Drawing is Copyright (c) Copeland Borough Council 2015 and shall not be distributed, changed or reused without prior consent. Under no circumstances shall the drawing be scaled off. If in any doubt as to the content of the drawing information refer to the contract Administrator.

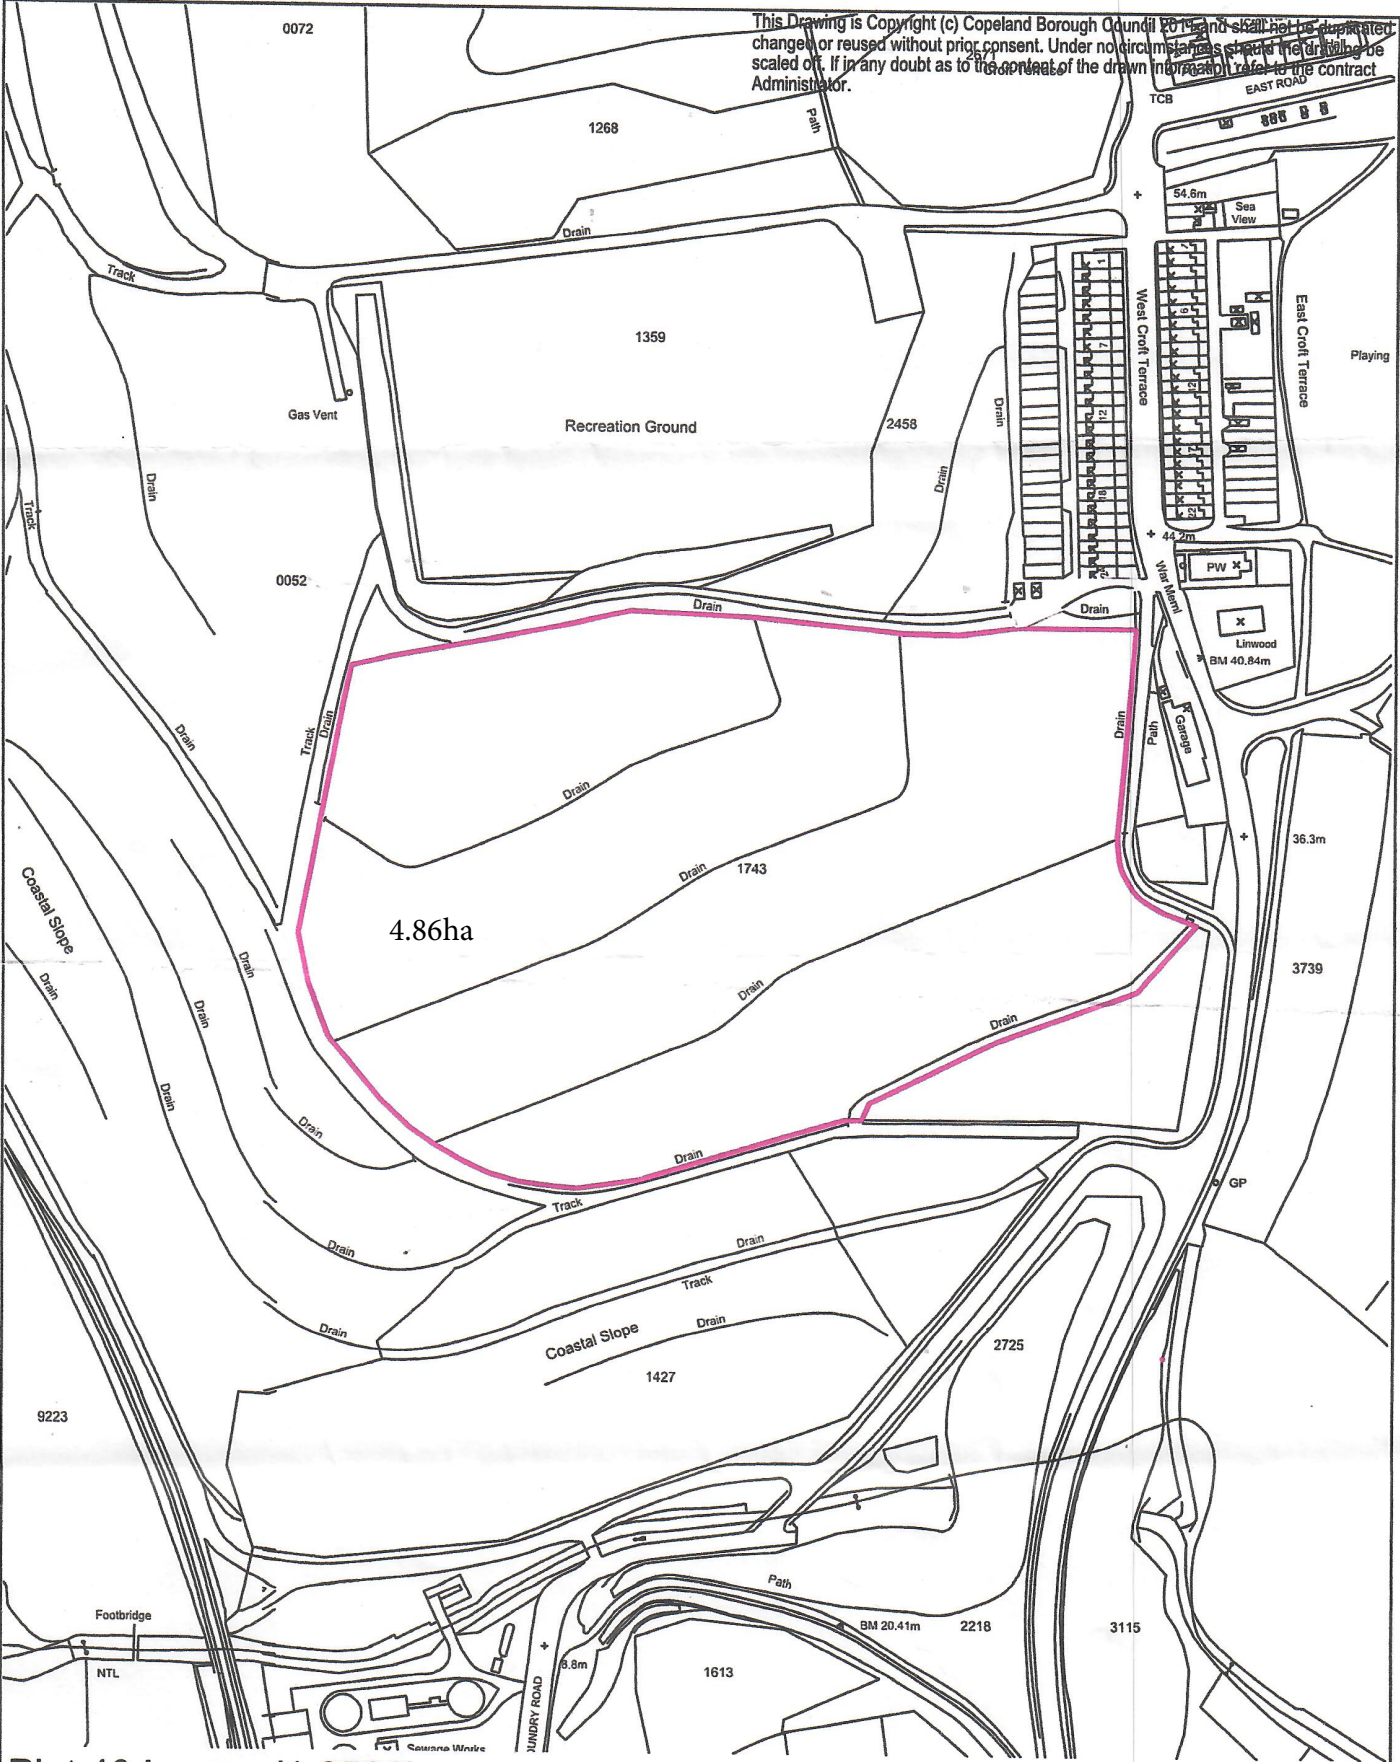

Plot 40 Lowca (1:2500)

<p>Contracts and Property Dept. The Copeland Centre, Catherine Street, Whitehaven, Cumbria CA28 7SJ</p>	Scale @ A4 1:2500	Designed by N/A	Drawn by JW	Checked by BG	Revision REV: 1	Date 07/06/2017
	Project No. P40L - JW					
	Drawing No. P40L - JW - 001					