
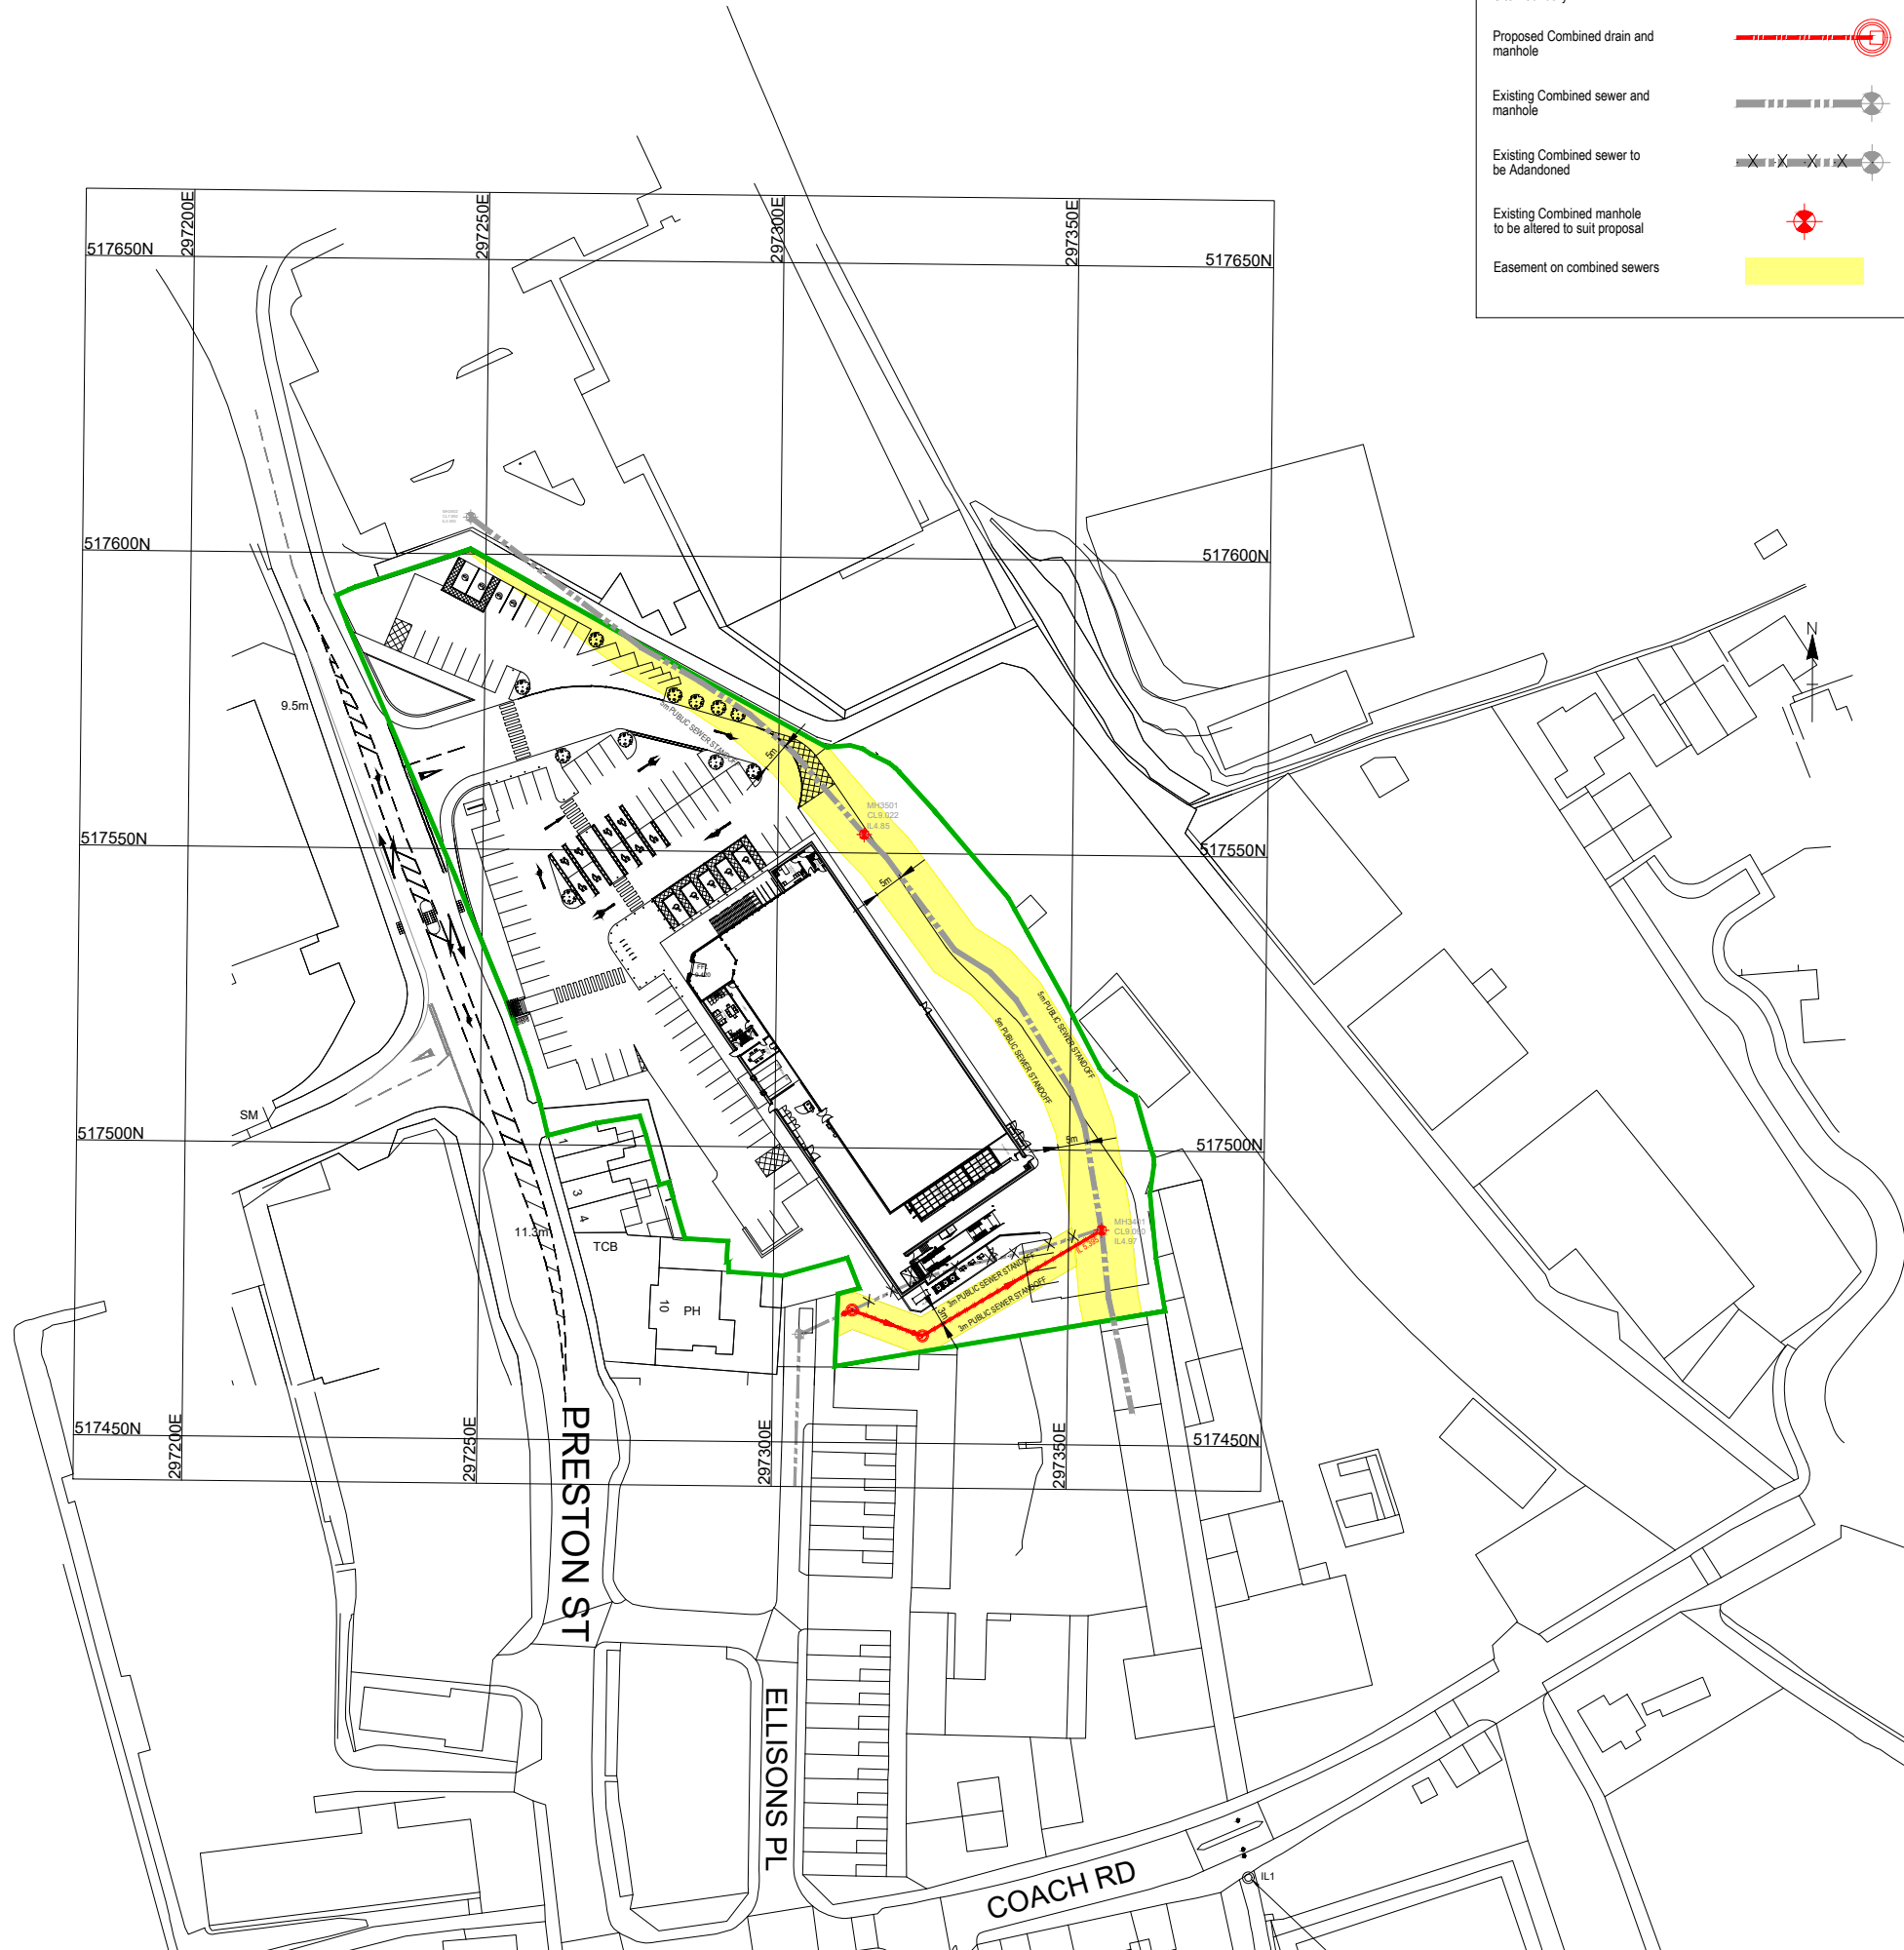


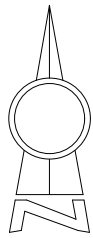

Drainage Key

Site Boundary	
Proposed Combined drain and manhole	
Existing Combined sewer and manhole	
Existing Combined sewer to be Adandoned	
Existing Combined manhole to be altered to suit proposal	
Easement on combined sewers	

REV	DATE	DESCRIPTION	DRW	CHK
P01	25/07/2024	PRELIMINARY ISSUE	HP	SNK
P02	01/05/2025	PRELIMINARY ISSUE	SNK	MP

Client
Aldi Stores Ltd.



Project Title
Aldi - Whitehaven

Project Address
**Preston Street
Whitehaven**

Drawing Title
Land Registry plan

Job No.	Originator	Zone	Level	Type	Role
79-EXXX 3E		ZZ	XX	DR	C
System Classification		Drawing No.	Suitability	Revision	
Ro_50_20_11 -6008			S2	P02	

Drawn	Checked	Date	Scale	Size
HP	SNK	JUL 2024	1:1250	A3

Newcastle Office
2 Esh Plaza, Sir Bobby Robson Way
Great Park, Newcastle upon Tyne
NE13 9BA

Wakefield Office
4 Calder Close, Calder Park
Wakefield
WF4 3BA

London Office
WeWork Moorgate, 1 Fore Street Ave,
London
EC2Y 9DT



Consulting Engineers
www.3econsult.com
tel : 0191 230 2993
newcastle@3econsult.com