


5 Land Transfer Rheda to Westbury
(prior to construction)

ALL DIMENSIONS IN M (RED)

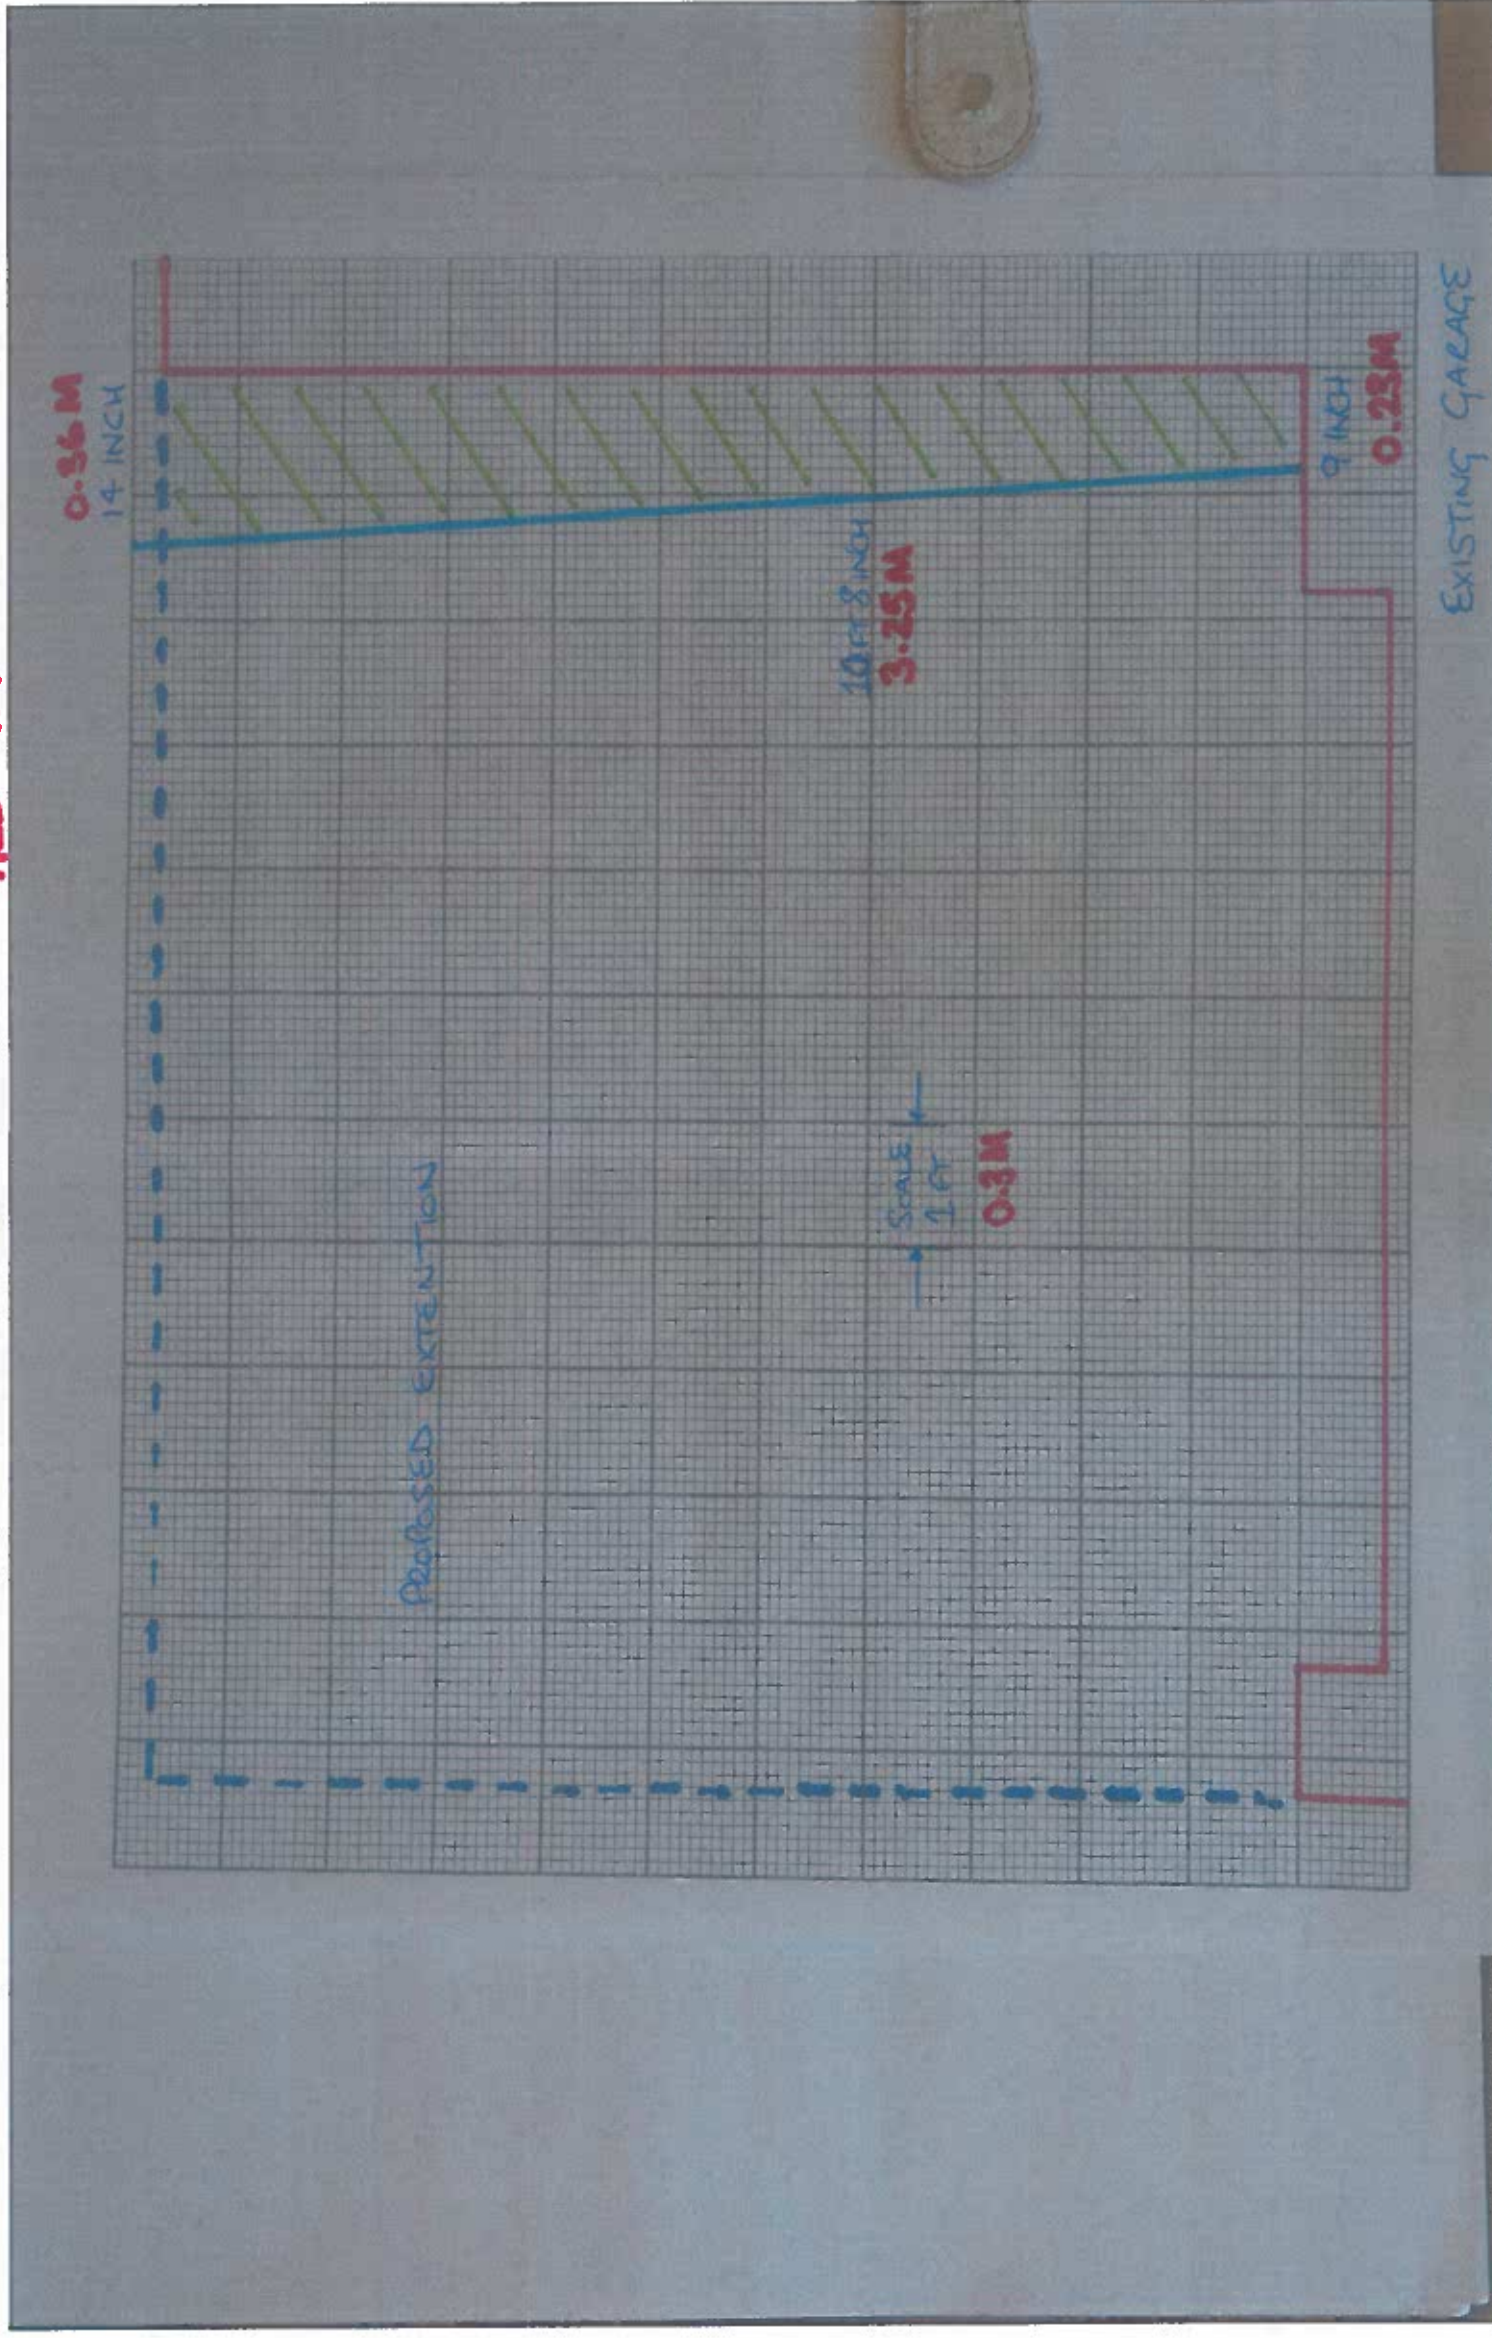

The proposed area of land, as shown above shall be transfer from Rheda ownership to Westbury ownership prior to construction of the Westbury garage extension, detailed in this document.

Westbury owner

Rheda owner