

Historic photo

Photo taken in July 2000 showing the original plaque on the SE face (copyright Mr Julian Thurgood)



Current photo



Photo taken in September 2021. The stone is not currently in it's original alignment. This face of the stone (above) should be facing SE.

RESIDUAL DESIGN HAZARDS
(The following information has been collected from Preconstruction Information and the Amey CDM Hazard Management Process.)

- Working adjacent to a live highway.
- Underground services.

NOTES
All dimensions are indicative. Do not scale off this drawing.

Proposed Elevations. NTS

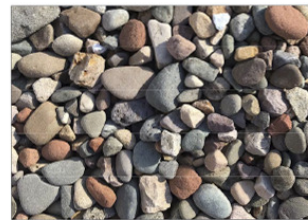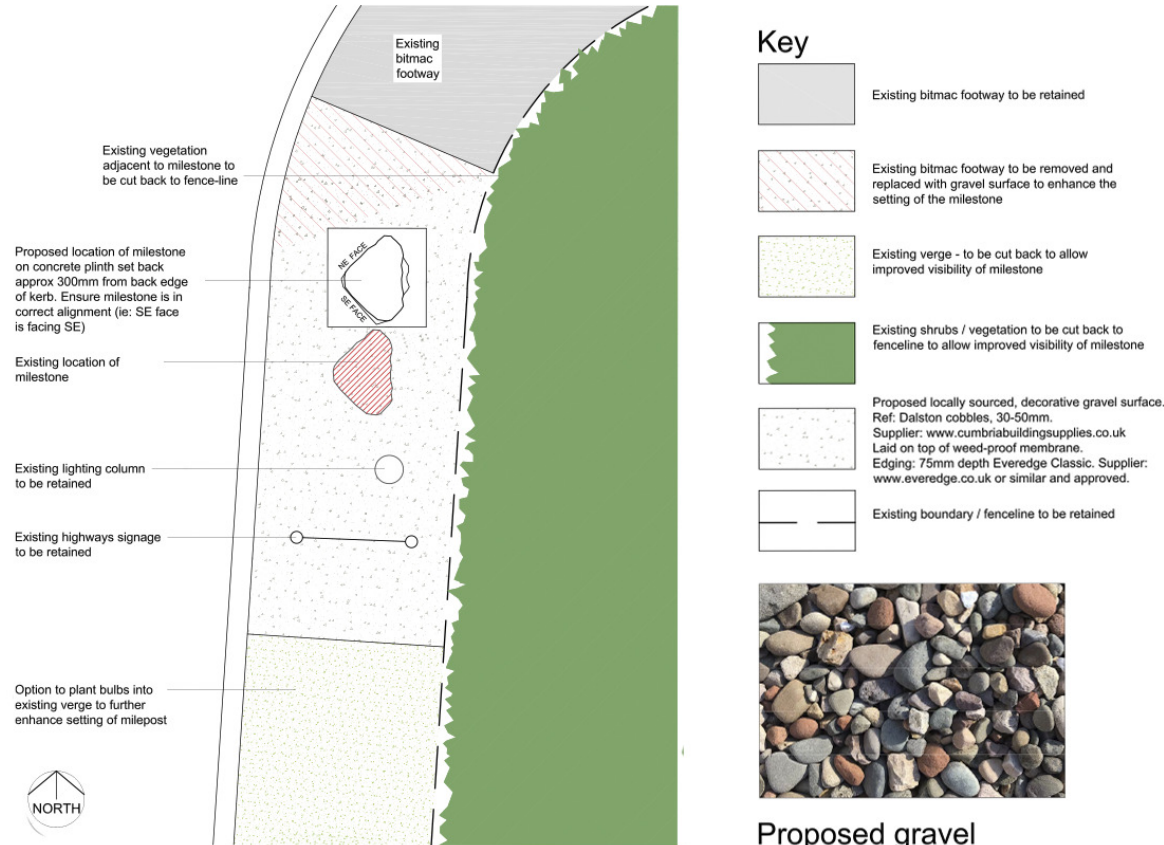

Proposed gravel

Locally sourced stone. Ref: Dalston cobbles, 30-50mm Supplier: www.cumbriabuildingsupplies.co.uk or similar and approved

Design summary

- The cast iron plaques are replaced with new ones reflecting the shape, font and text of the originals.
- The 45cm high milestone will be raised on a 20cm high concrete plinth making it more visible to motorists.
- The milestone is set approx 300mm from the back edge of the kerb. In this position it shouldn't be subject to vehicular over-run but remains a visible part of the streetscape. There is an option to set it further back towards the fence-line but then it will become almost totally obscured by the existing lighting column and highways signage, particularly for motorists approaching from the south.
- A decorative gravel surface (using local aggregate) extends either side of the milestone to create an attractive maintenance-free setting for the stone.
- Extending the gravel around the existing lighting column and signage would remove the long tufts of grass which currently obscure the stone.
- There is an option to further enhance the setting of the stone by planting native perennial bulbs into the existing verge (ie: snowdrops, native bluebells or native daffodils)

Rev	Rev details	Drwn	Chkd	Appd	Date
Designed:	KS				Date: 28.09.21
Drawn:	KS				Date: 28.09.21
Snr Tech Check:					Date: ..
Checked:	JH				Date: 29.09.21
Approved:	TS				Date: 05.10.21

Copyright in this design © Amey

amey consulting
www.amey.co.uk

Client
Highways England

Project Name
A595 Milestones

Drawing Title
Bigrigg milestone Landscape proposals

Original Drg Size : A3	Scale : 1:200
Dimensions : -	

Drawing Status FEASIBILITY	Suitability S0
--------------------------------------	--------------------------

Drawing No COA130886- LS-01	Revision P01.1
---------------------------------------	--------------------------

Proposed Plan. NTS

