


NOTES AND AMENDMENTS

This drawing is copyright ©. Figured dimensions are to be followed in preference to scaled dimensions and particulars are to be taken from the actual work where possible. Any discrepancy must be reported to the architect immediately and before proceeding.

REVISIONS

Rev	Description	Drawn	Date
-----	-------------	-------	------

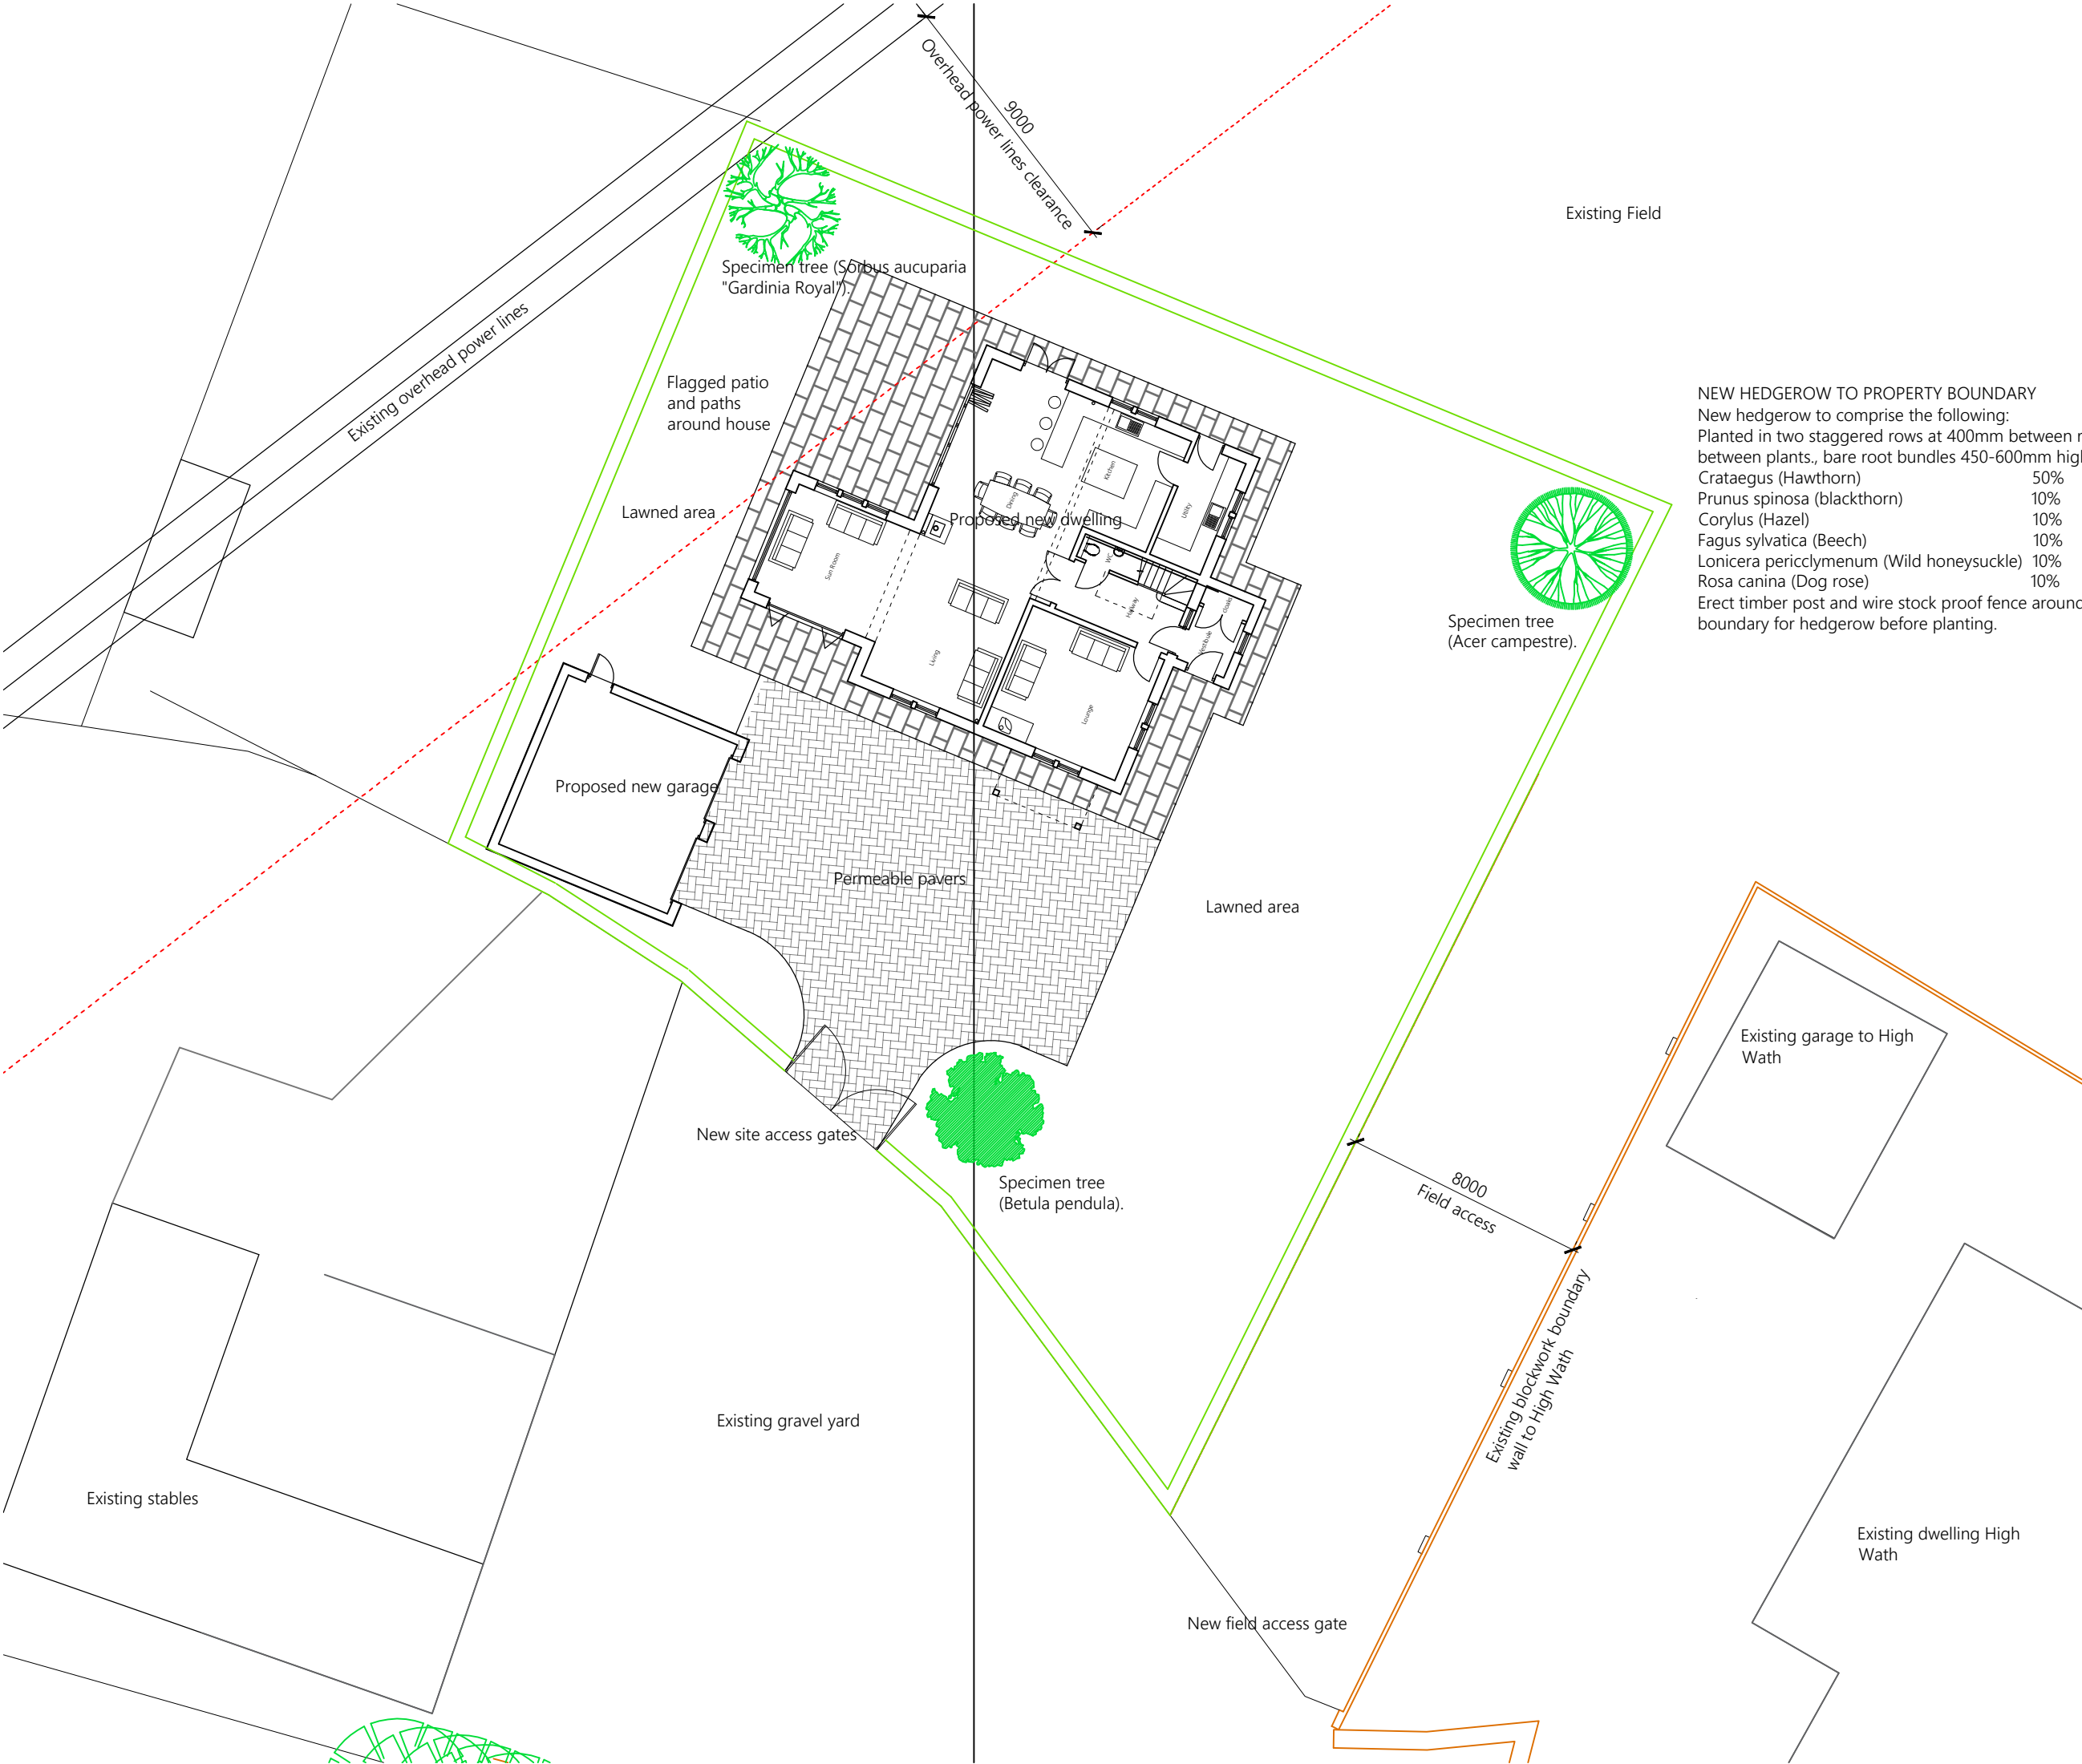

NEW HEDGEROW TO PROPERTY BOUNDARY
New hedgerow to comprise the following:
Planted in two staggered rows at 400mm between rows and between plants., bare root bundles 450-600mm high.

Crataegus (Hawthorn)	50%
Prunus spinosa (blackthorn)	10%
Corylus (Hazel)	10%
Fagus sylvatica (Beech)	10%
Lonicera periclymenum (Wild honeysuckle)	10%
Rosa canina (Dog rose)	10%

Erect timber post and wire stock proof fence around property boundary for hedgerow before planting.





ASHWOOD

DESIGN ASSOCIATES LTD

Solway House Business Centre,
Parkhouse Road,
Carlisle
CA6 4BY

t 01228 510616
e admin@ashwooddesign.co.uk
w www.ashwooddesign.co.uk

Purpose:

Planning

Client:

Mr & Mrs Coan

Project:

Proposed Dwelling on site adjacent to Belvedere, Wath Brow Cleator Moor, CA23 3AE

Title:

Block plan As Proposed - Landscaping

Scale:	Sheet Size:	Drawn:	Date:
1/200	A3	RK	04-23
Project No:	Drawing No:	Revision:	
2034	021	-	