

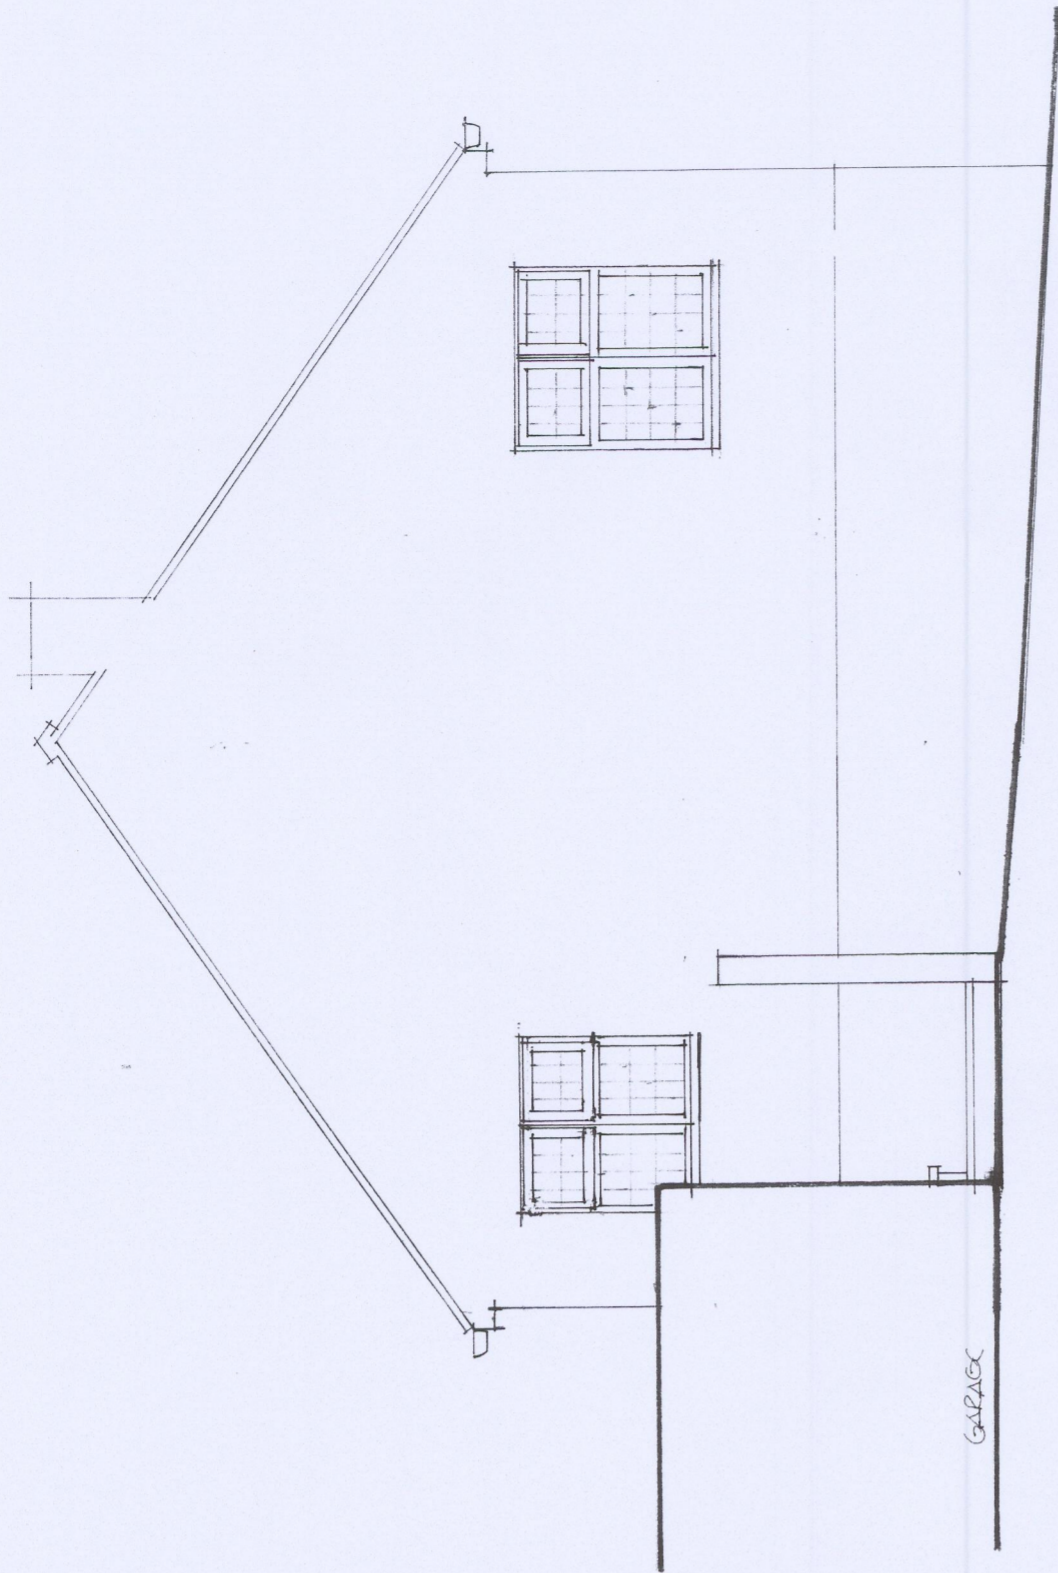



PART G.F. PLAN

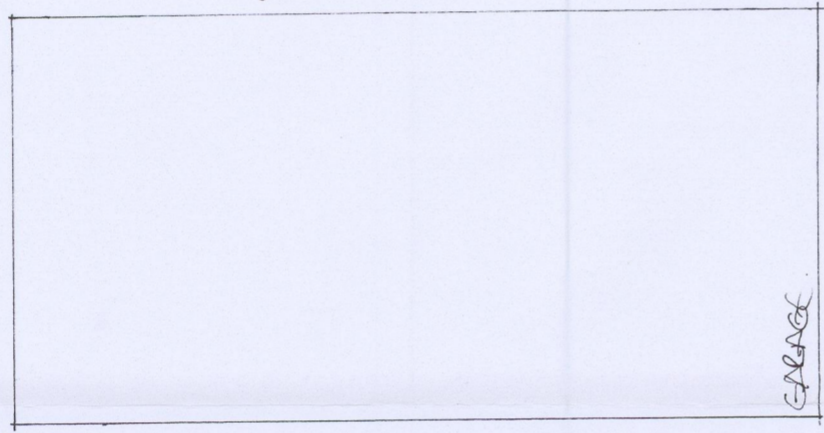

SIDE ELEVATION (NW)

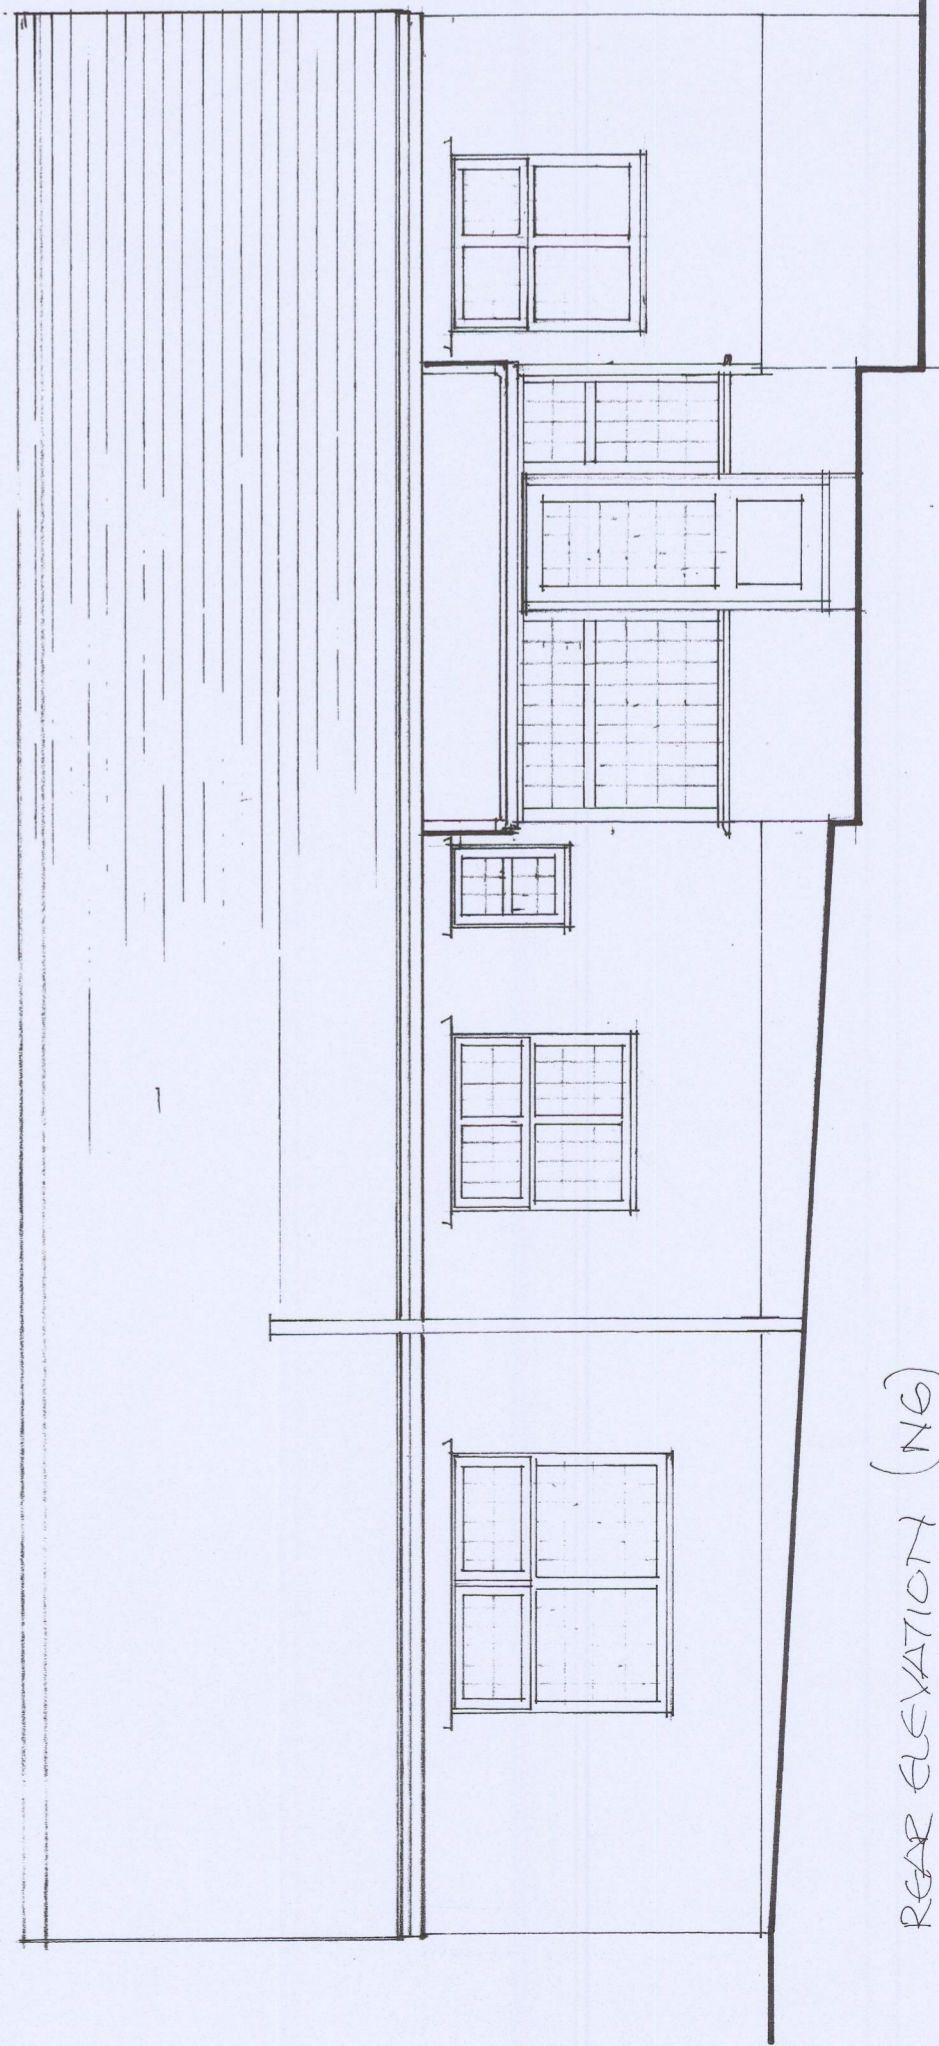

REAR ELEVATION (NG)

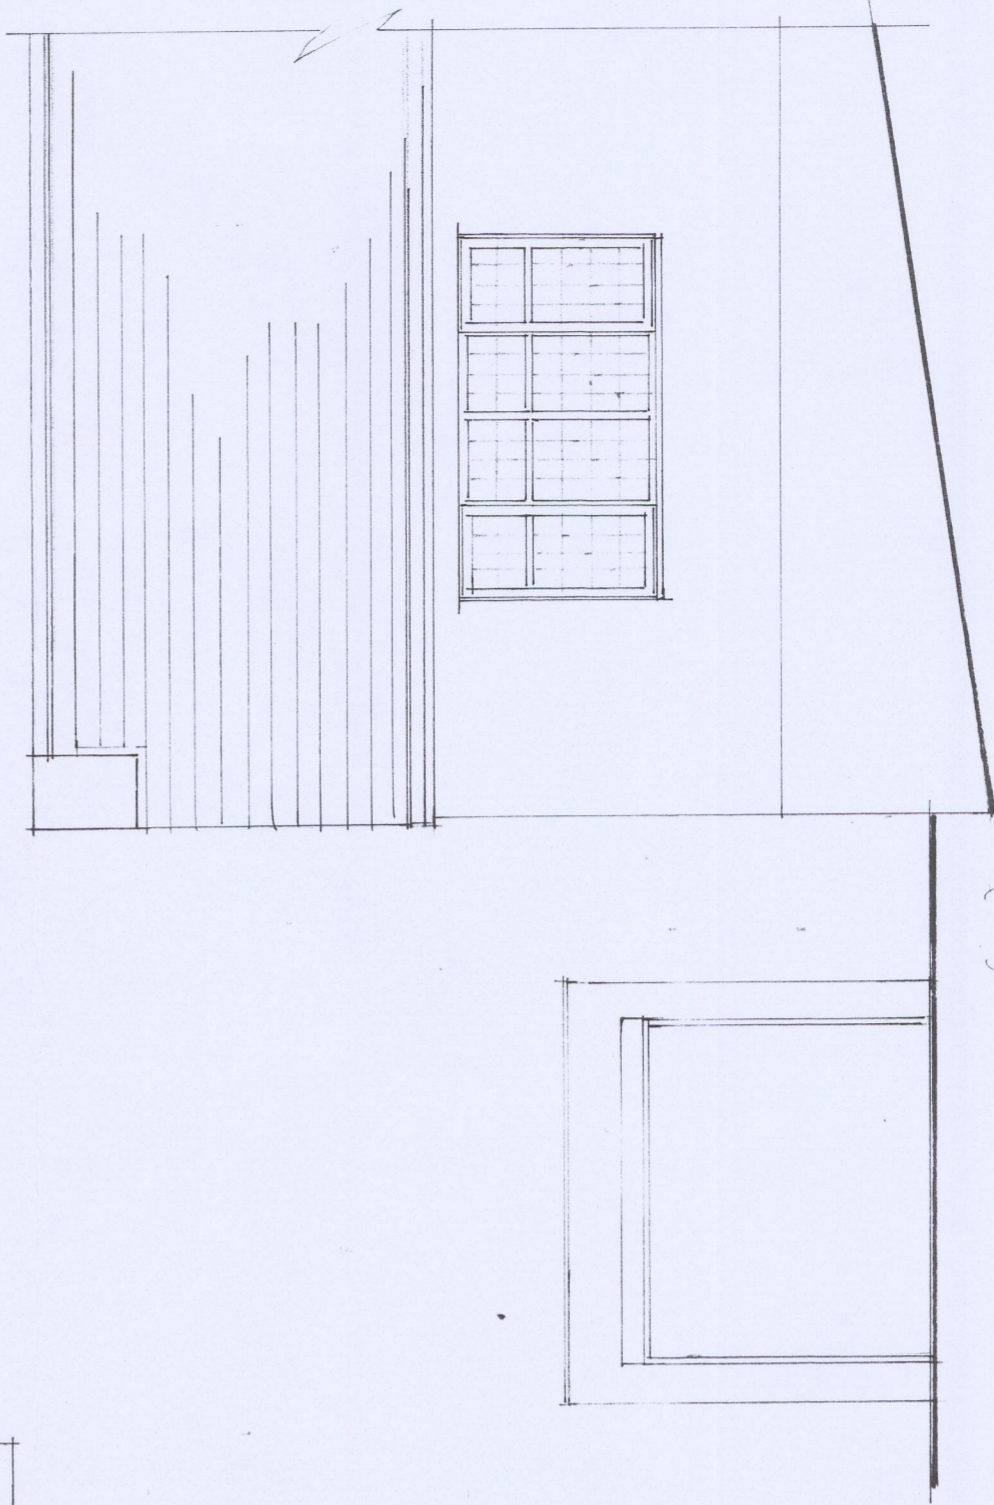

FRONT ELEVATION (SW)