
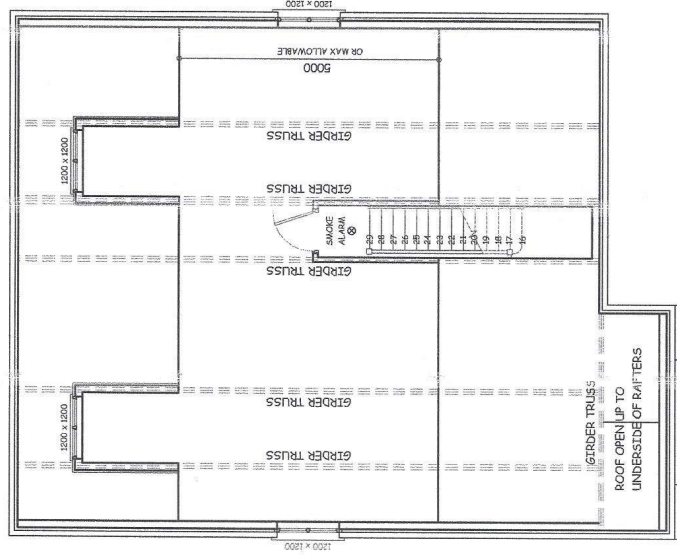
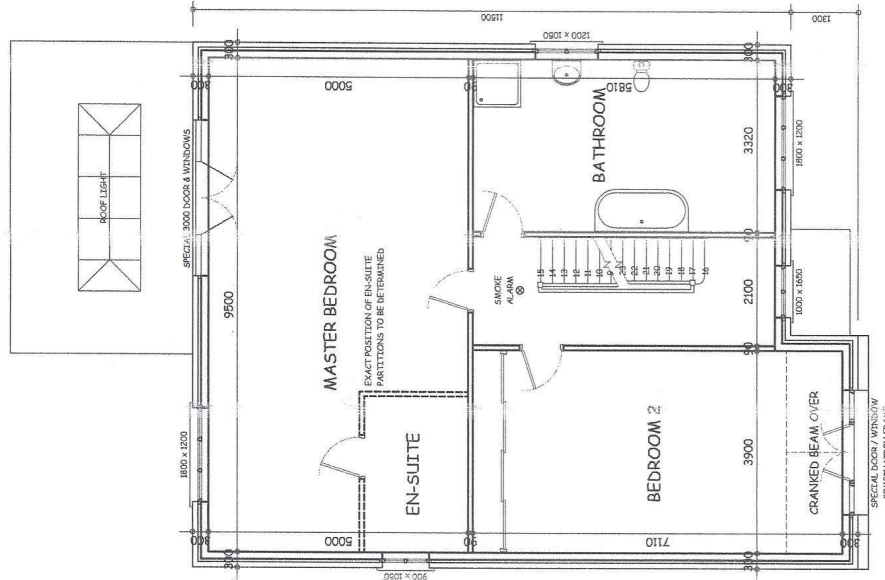


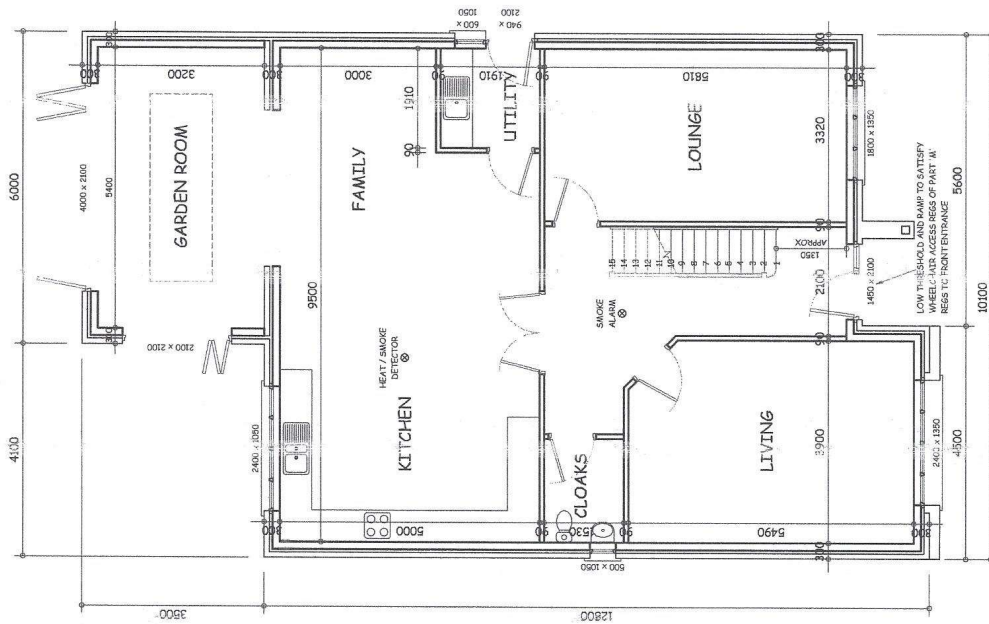

GUARDIAN HOMES

These drawings are copyright of Guardian Homes and must not be reproduced, photocopied, disclosed or passed to a third party without written permission.

Client: Mr & Mrs ROWE

Site: PLOT 3 BORWICK RAILS MILLOW

Drawing Title: FLOOR LAYOUTS

Date: 13.05.2021 Drawn: J. C.

Scale: 1 : 100 at A3 Dwg. No: 150 / 1 B

Do not scale use written dimensions only