


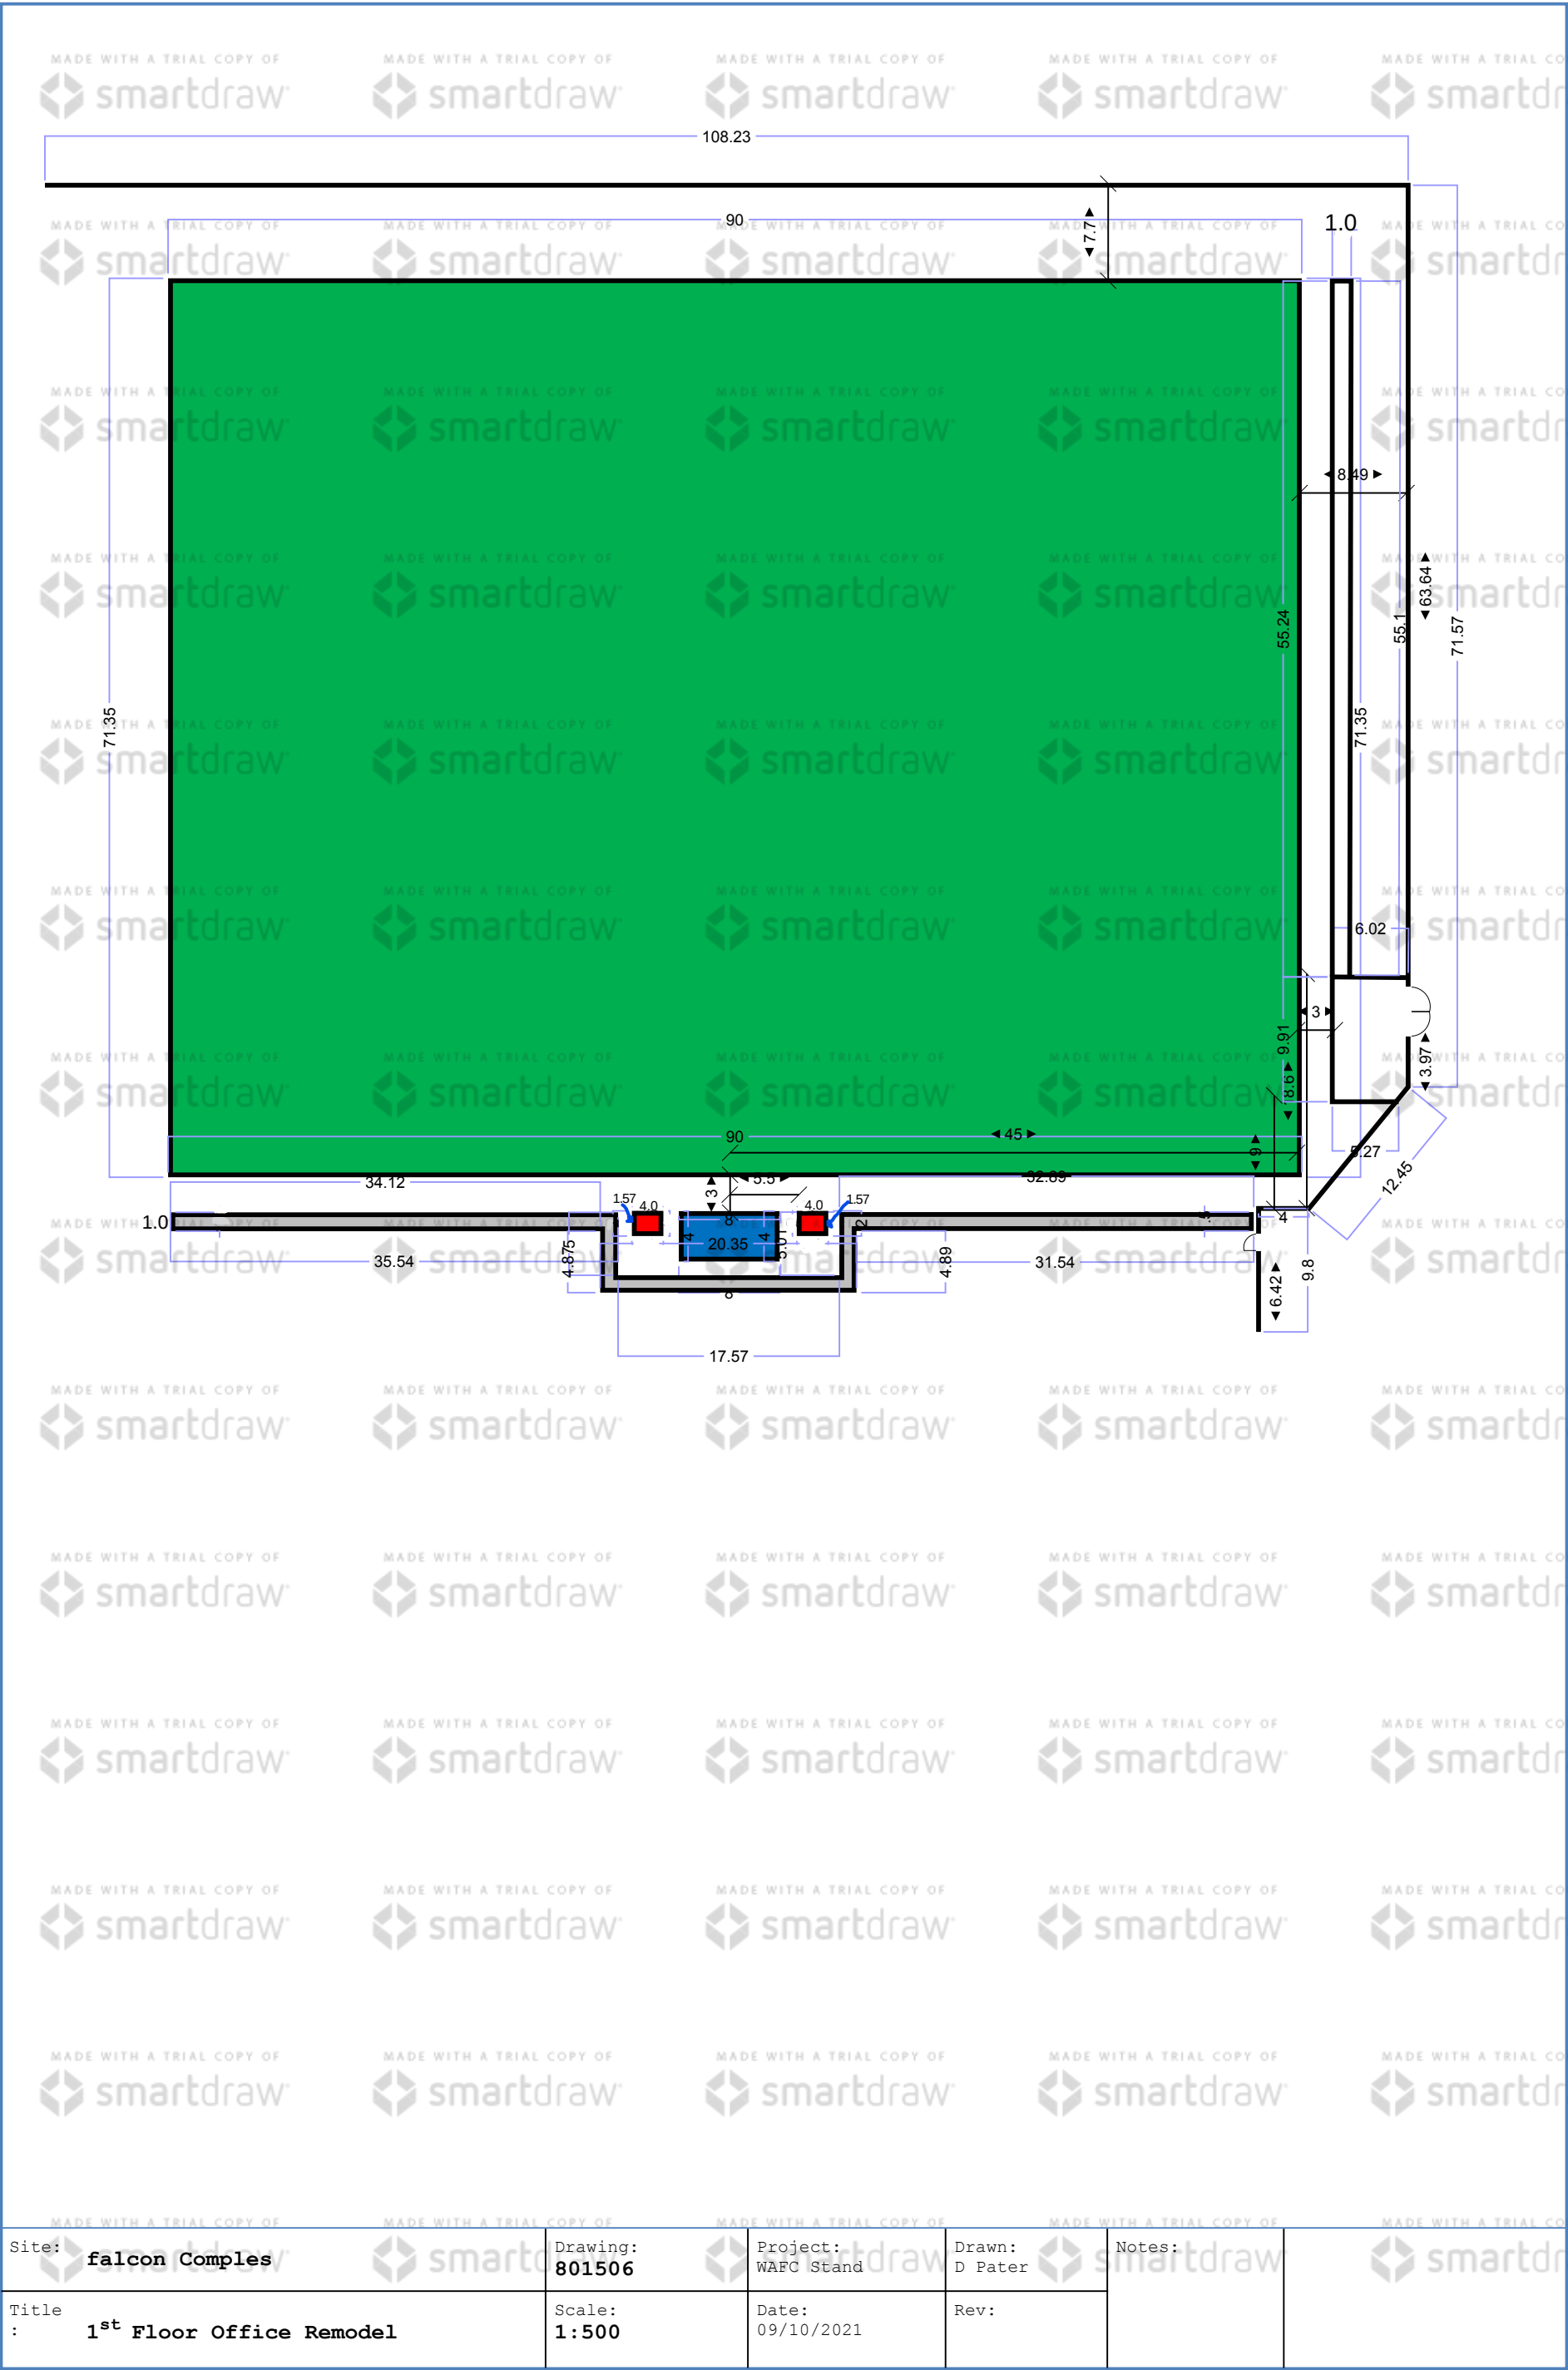

Site: falcon Comple	Drawing: 801506	Project: WAFC Stand	Drawn: D Pater	Notes:
Title : 1 st Floor Office Remodel	Scale: 1:500	Date: 09/10/2021	Rev:	