


DISTINGTON WALLED GARDEN

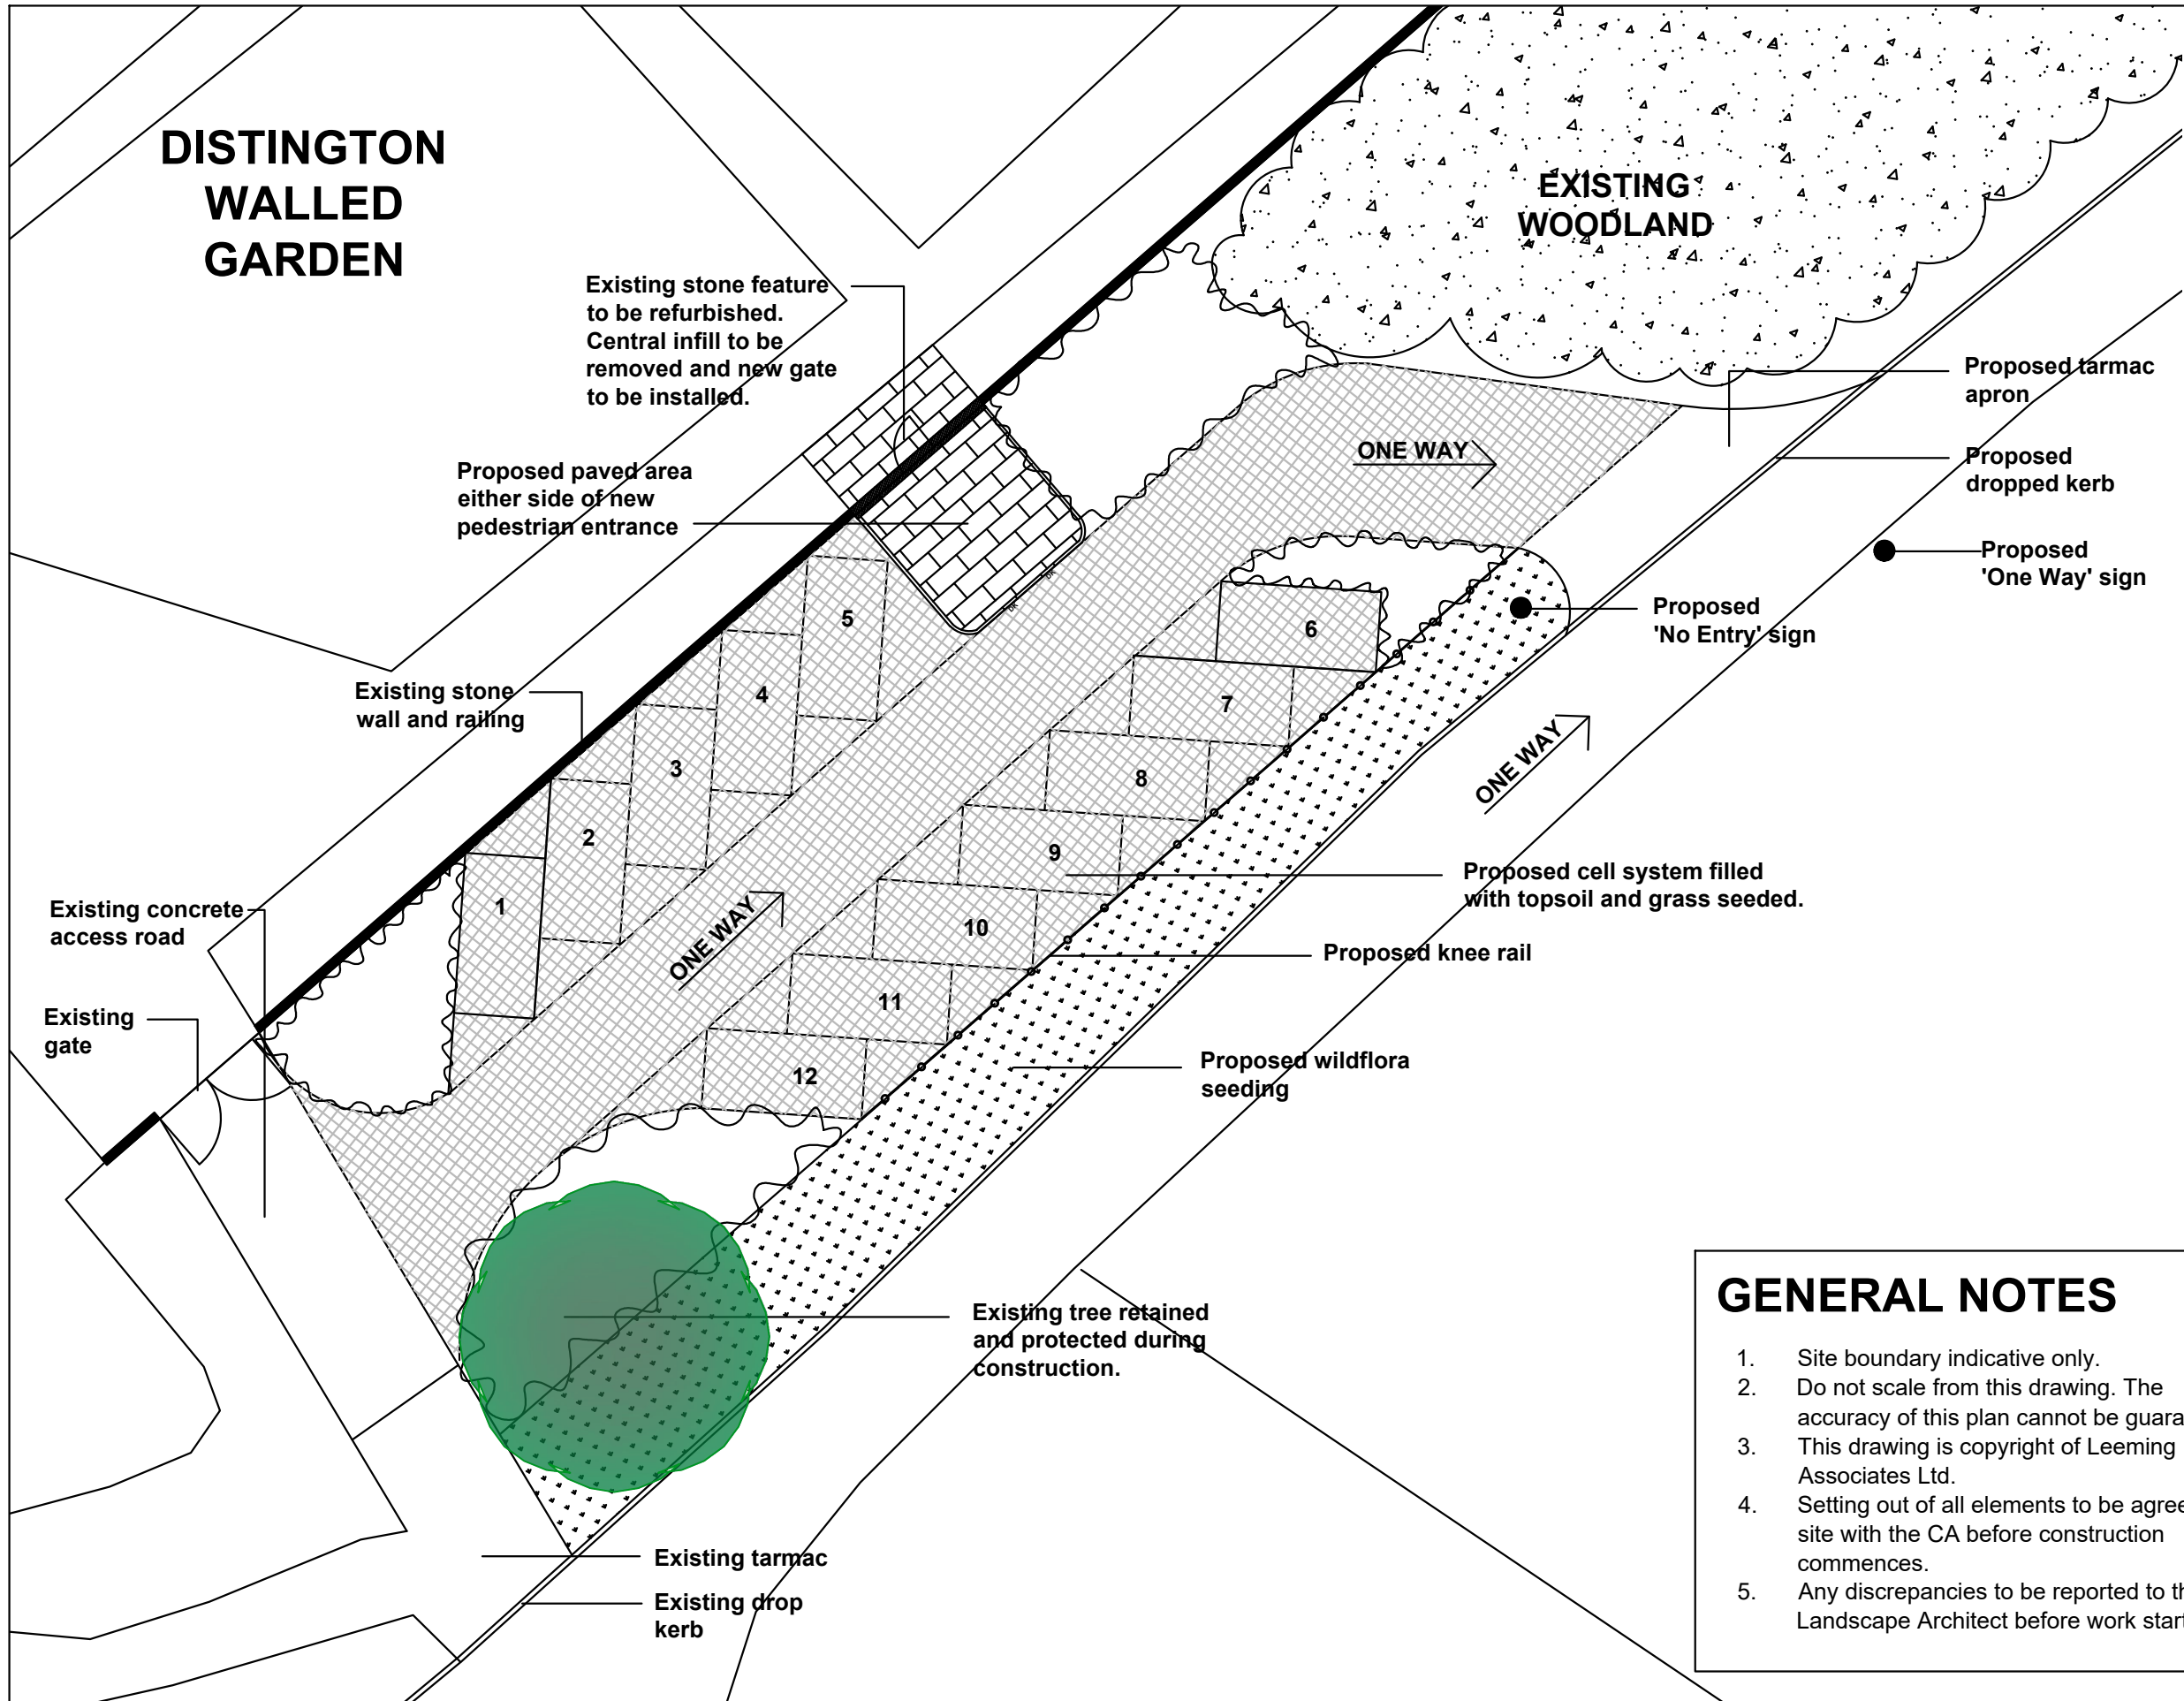

KEY

- EXISTING**
- Woodland / tree
- PROPOSED**
- Cell System with grass
 - Paving
 - Kerb/ Drop kerb
 - Tarmac
 - Knee rail
 - Shrub and groundcover planting
 - Wildflora seeding

A	Layout amended.	March 24
Issue	New pedestrian entrance.	Date
Revision		


 landscape architecture
 garden design
 environmental planning
 43 Cleveland Terrace
 Darlington DL3 7HD
 t:01325 481511
 f:01325 483082


Client
Cumberland Council

Project
**Proposed Car Park
Distington Walled Garden**

Drawing
Site Layout

Date: Feb 2023
Scale: 1:200@A3

Drawing Number
2409.01A

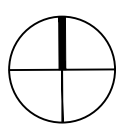

Note:
Only figured dimensions to be used.
All dimensions and setting out to be checked on site.
Refer any query to Leeming Associates.

- ### GENERAL NOTES
1. Site boundary indicative only.
 2. Do not scale from this drawing. The accuracy of this plan cannot be guaranteed.
 3. This drawing is copyright of Leeming Associates Ltd.
 4. Setting out of all elements to be agreed on site with the CA before construction commences.
 5. Any discrepancies to be reported to the Landscape Architect before work starts.