


MR PHILIP DUNN
15 LANGHORN COURT
EUREMONT
CA 22 2022

Ground/soil to be removed

Intended wall to be built

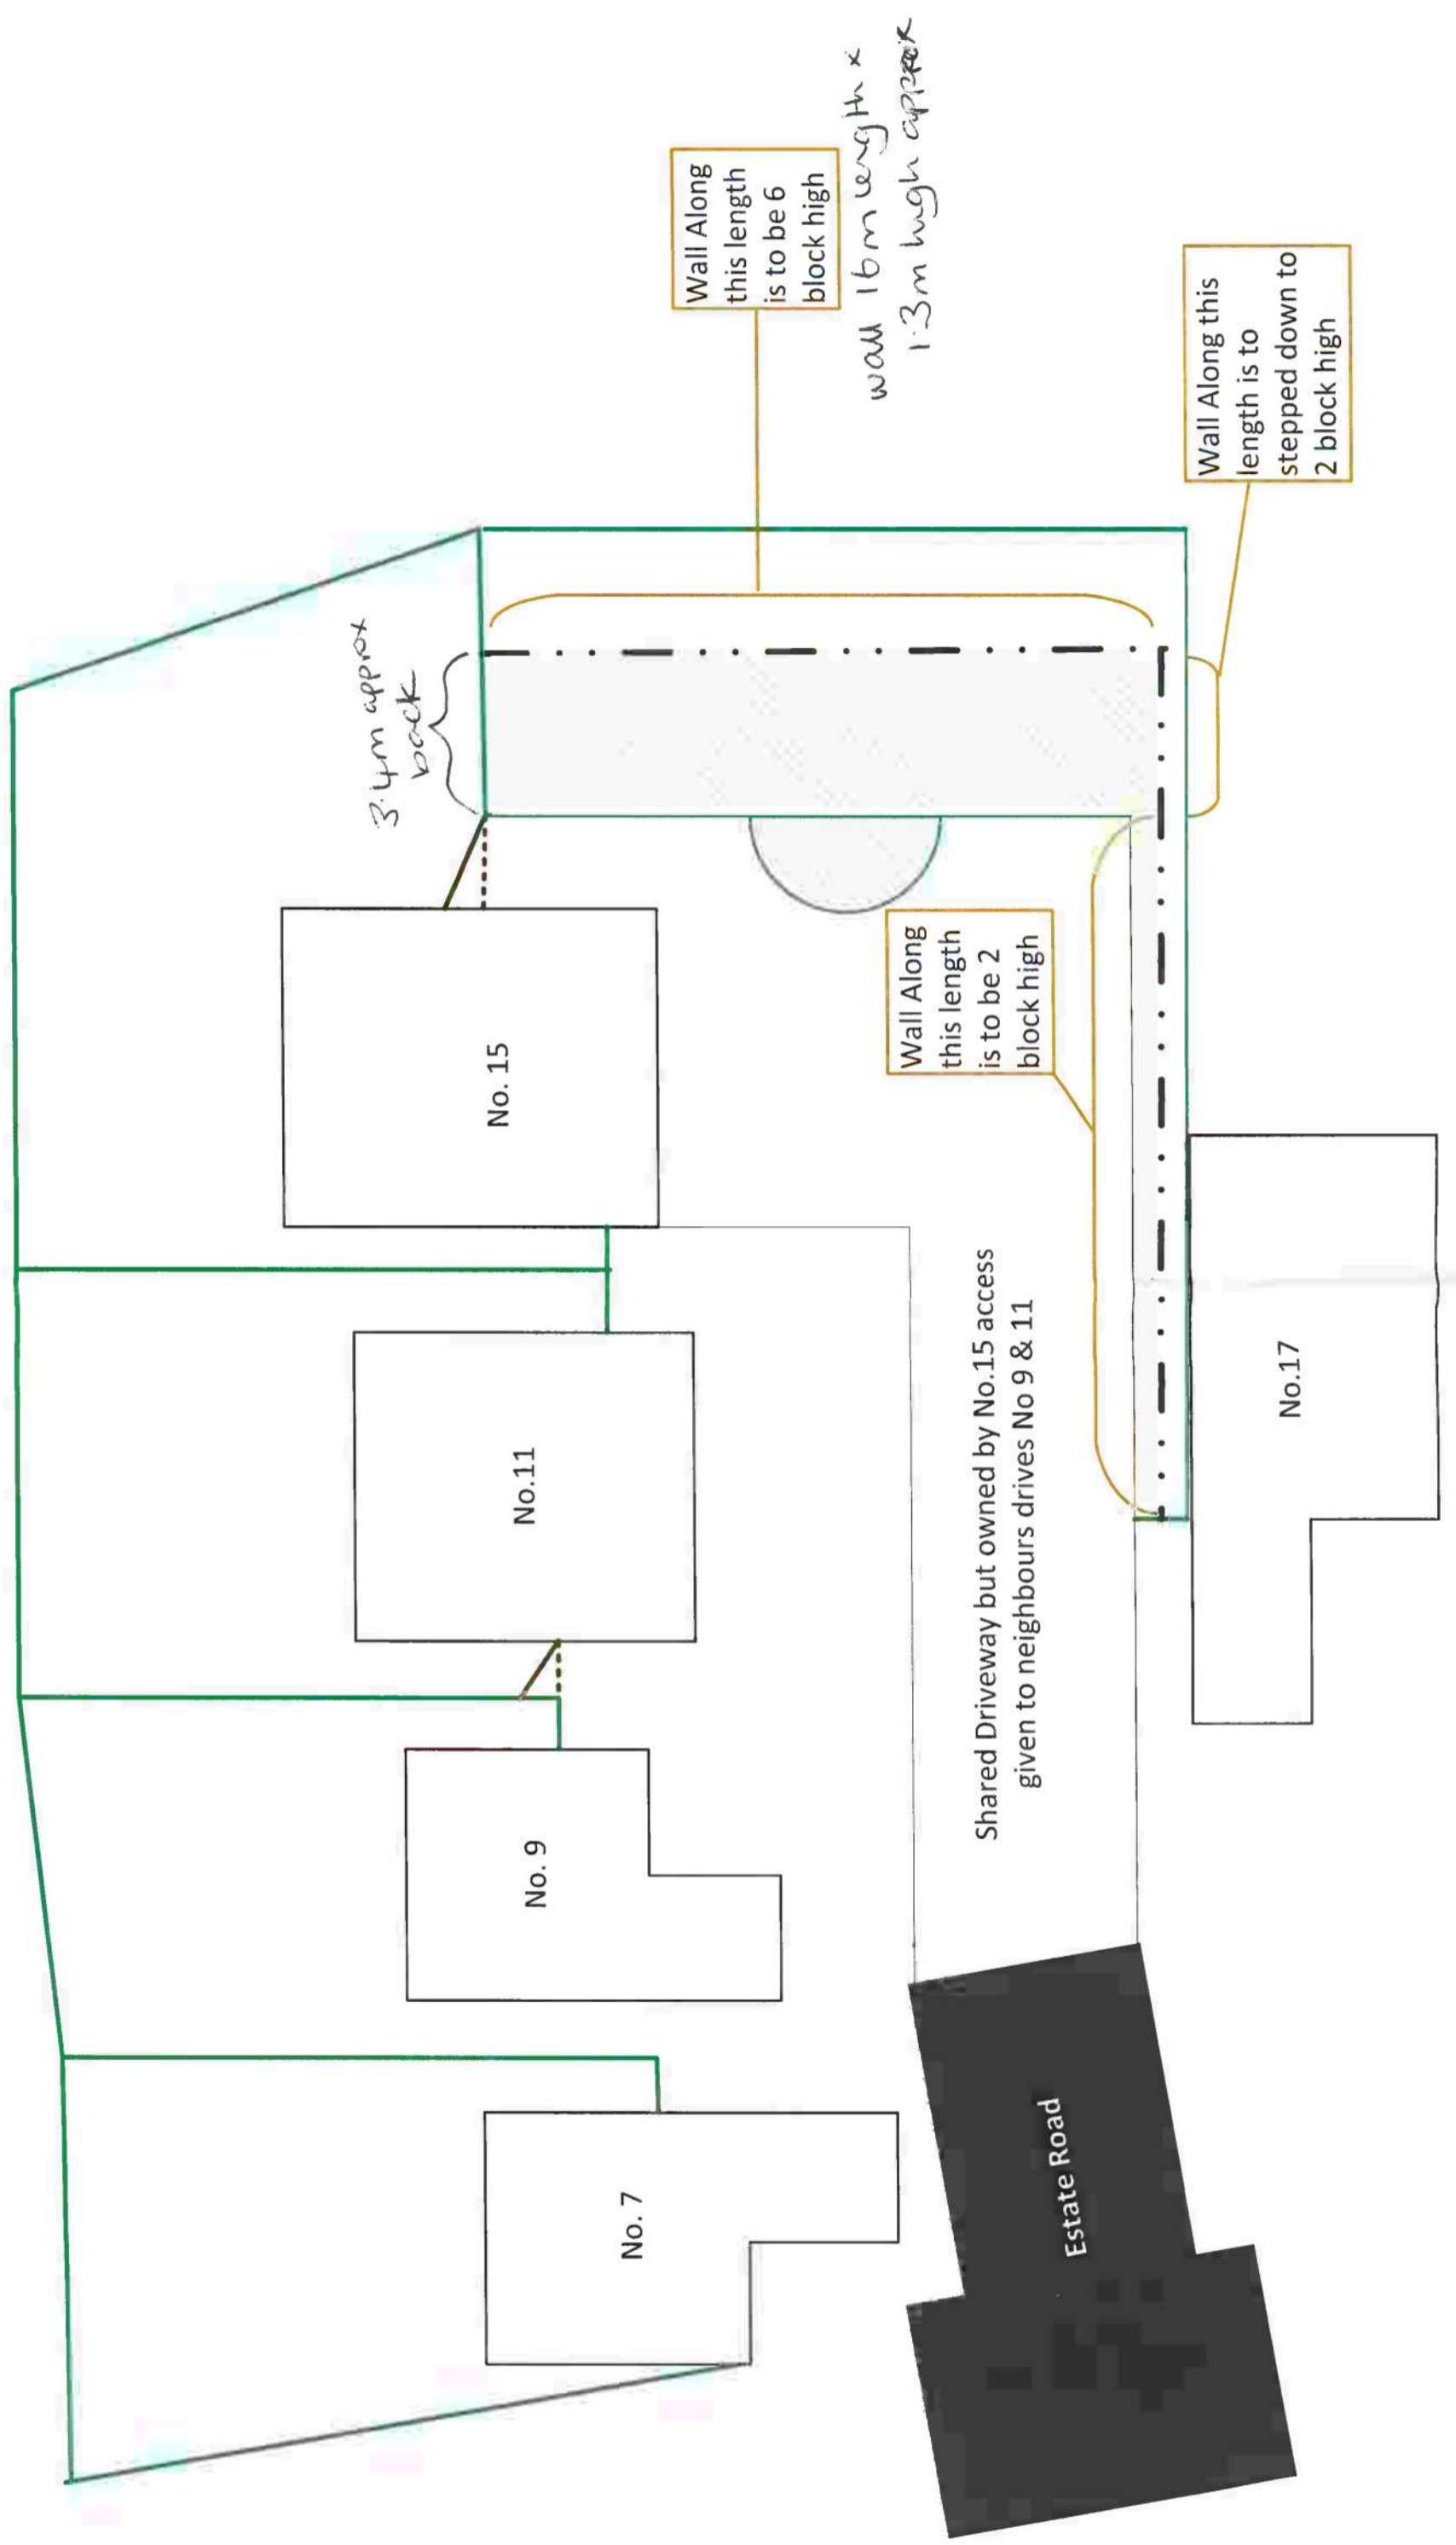

Wall Along this length is to be 6 block high

wall 16m length x 1.3m high approx

Wall Along this length is to be stepped down to 2 block high

Wall Along this length is to be 2 block high

3.4m approx back

Shared Driveway but owned by No.15 access given to neighbours drives No 9 & 11

Estate Road

No. 15

No. 11

No. 9

No. 7

No. 17