
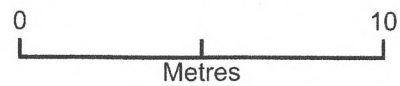


S Davies Conservatory Plan block

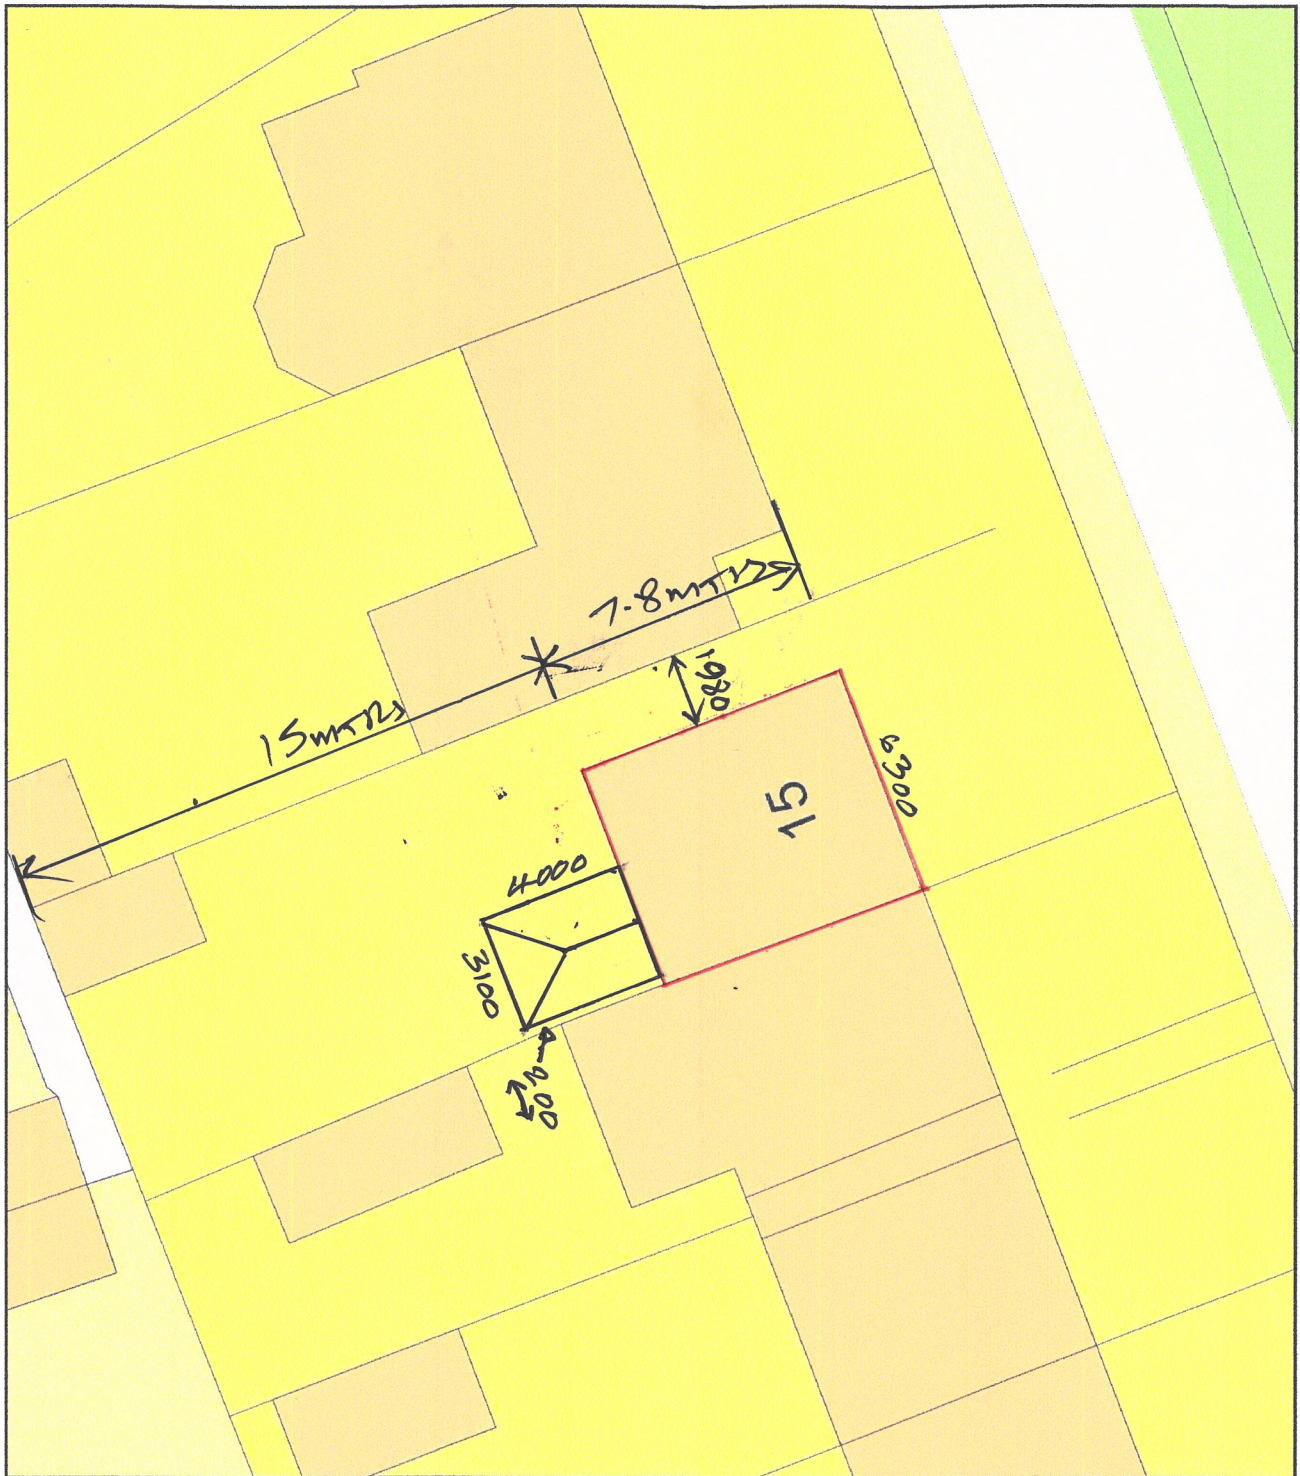

Plan Produced for: S Davies

Date Produced: 07 Jan 2021

Plan Reference Number: TQRQM21007182141932

Scale: 1:200 @ A4