

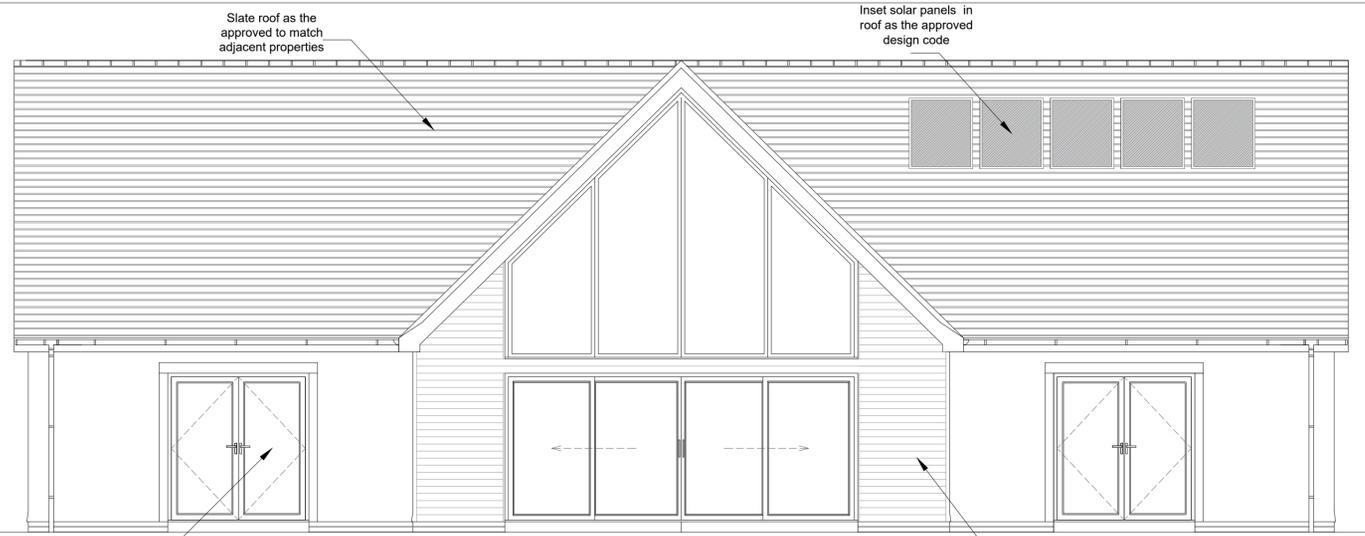



Proposed West Elevation

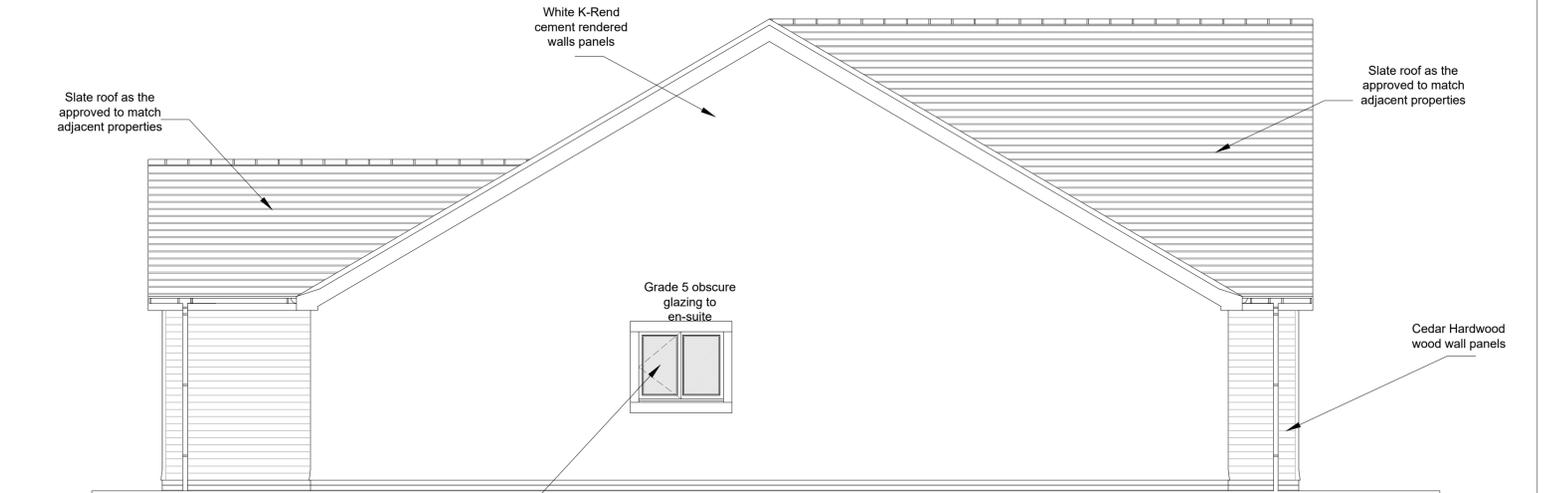

Proposed North Elevation

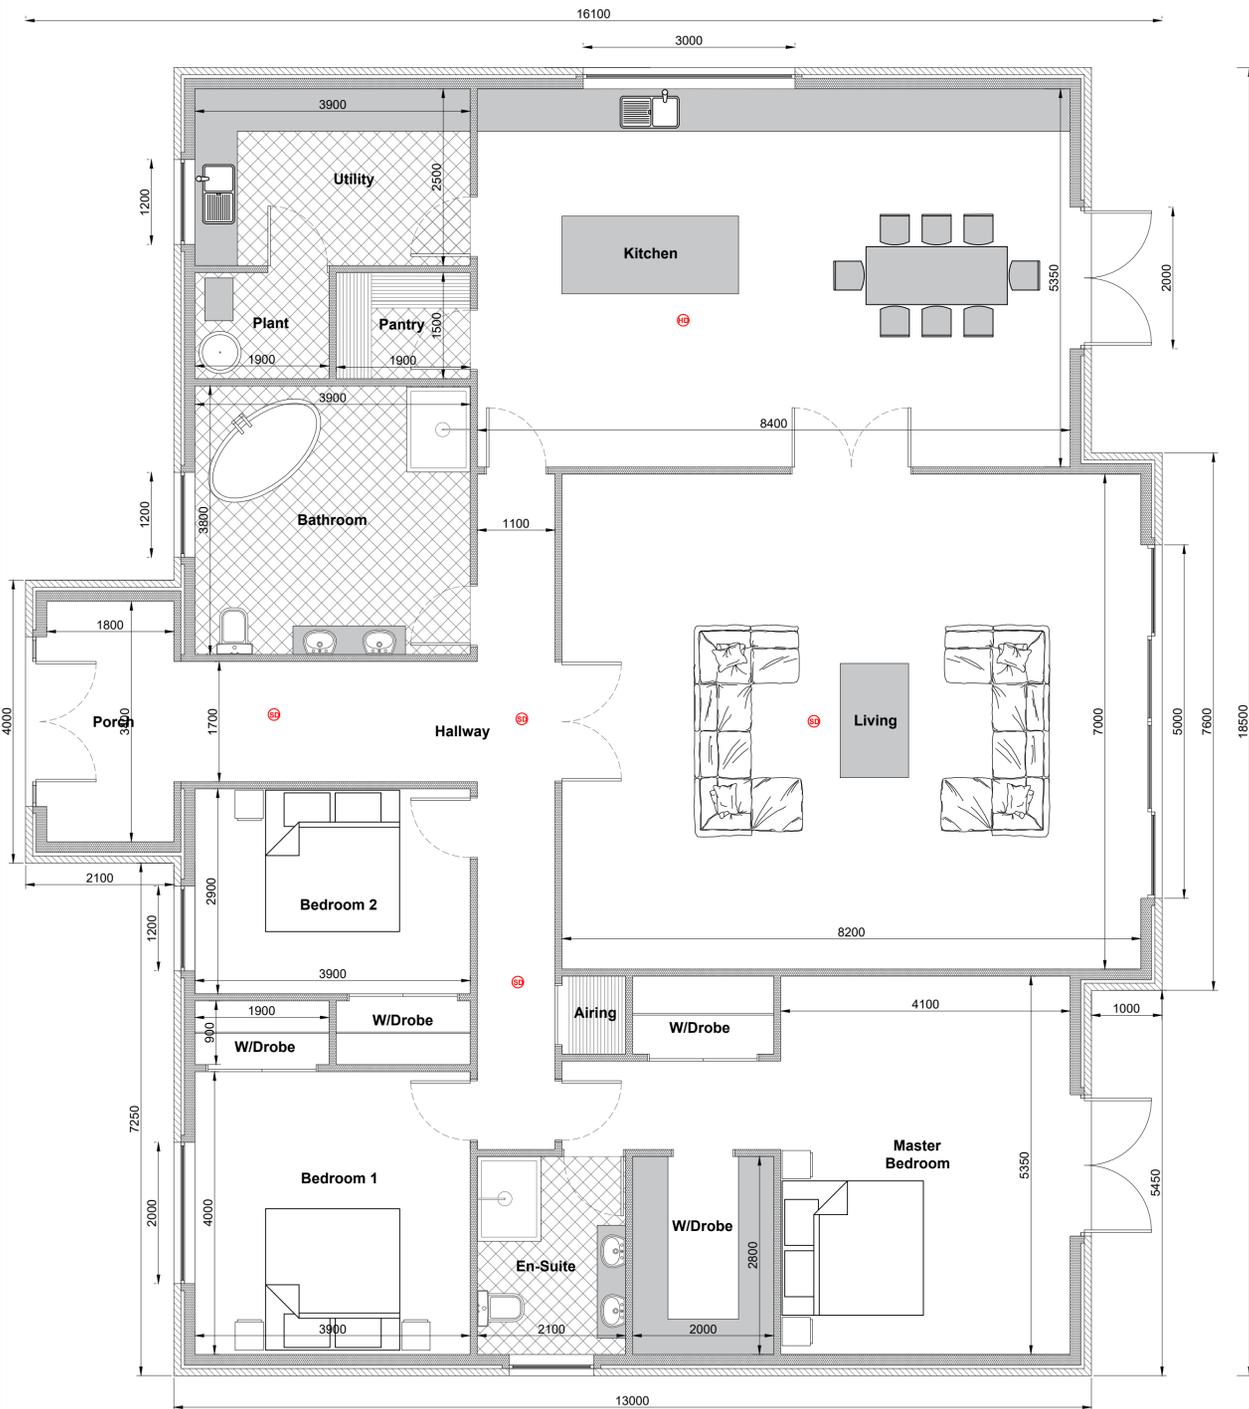

Proposed East Elevation

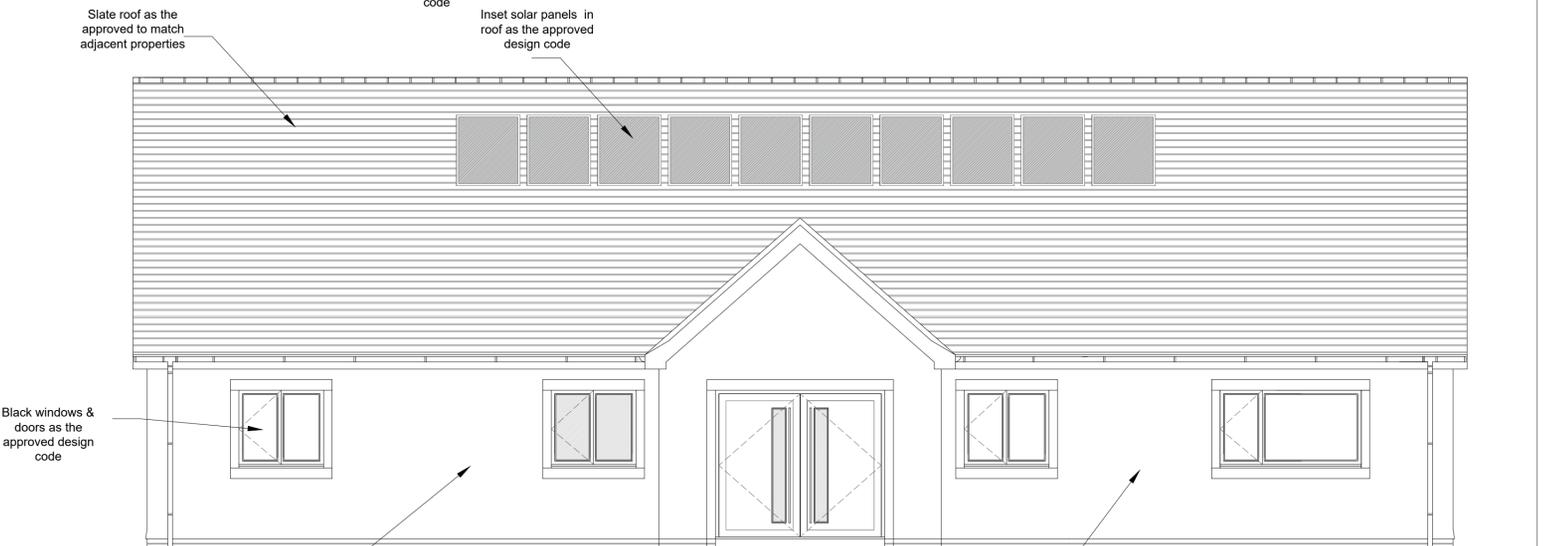

Proposed South Elevation

Address	Land at Becks Farm, Distington, Workington, Cumbria, CA14 4QY		
Project	Proposed Self-Build Bungalow		
Ref	LBF-CC-002	Rev	A
Scale	1/50	Date	3rd Jan 2026
Client	Mr & Mrs Clarke	Paper Size A1	