





NOTE
+10.025 EXISTING LEVELS
E3.300 PROPOSED LEVELS

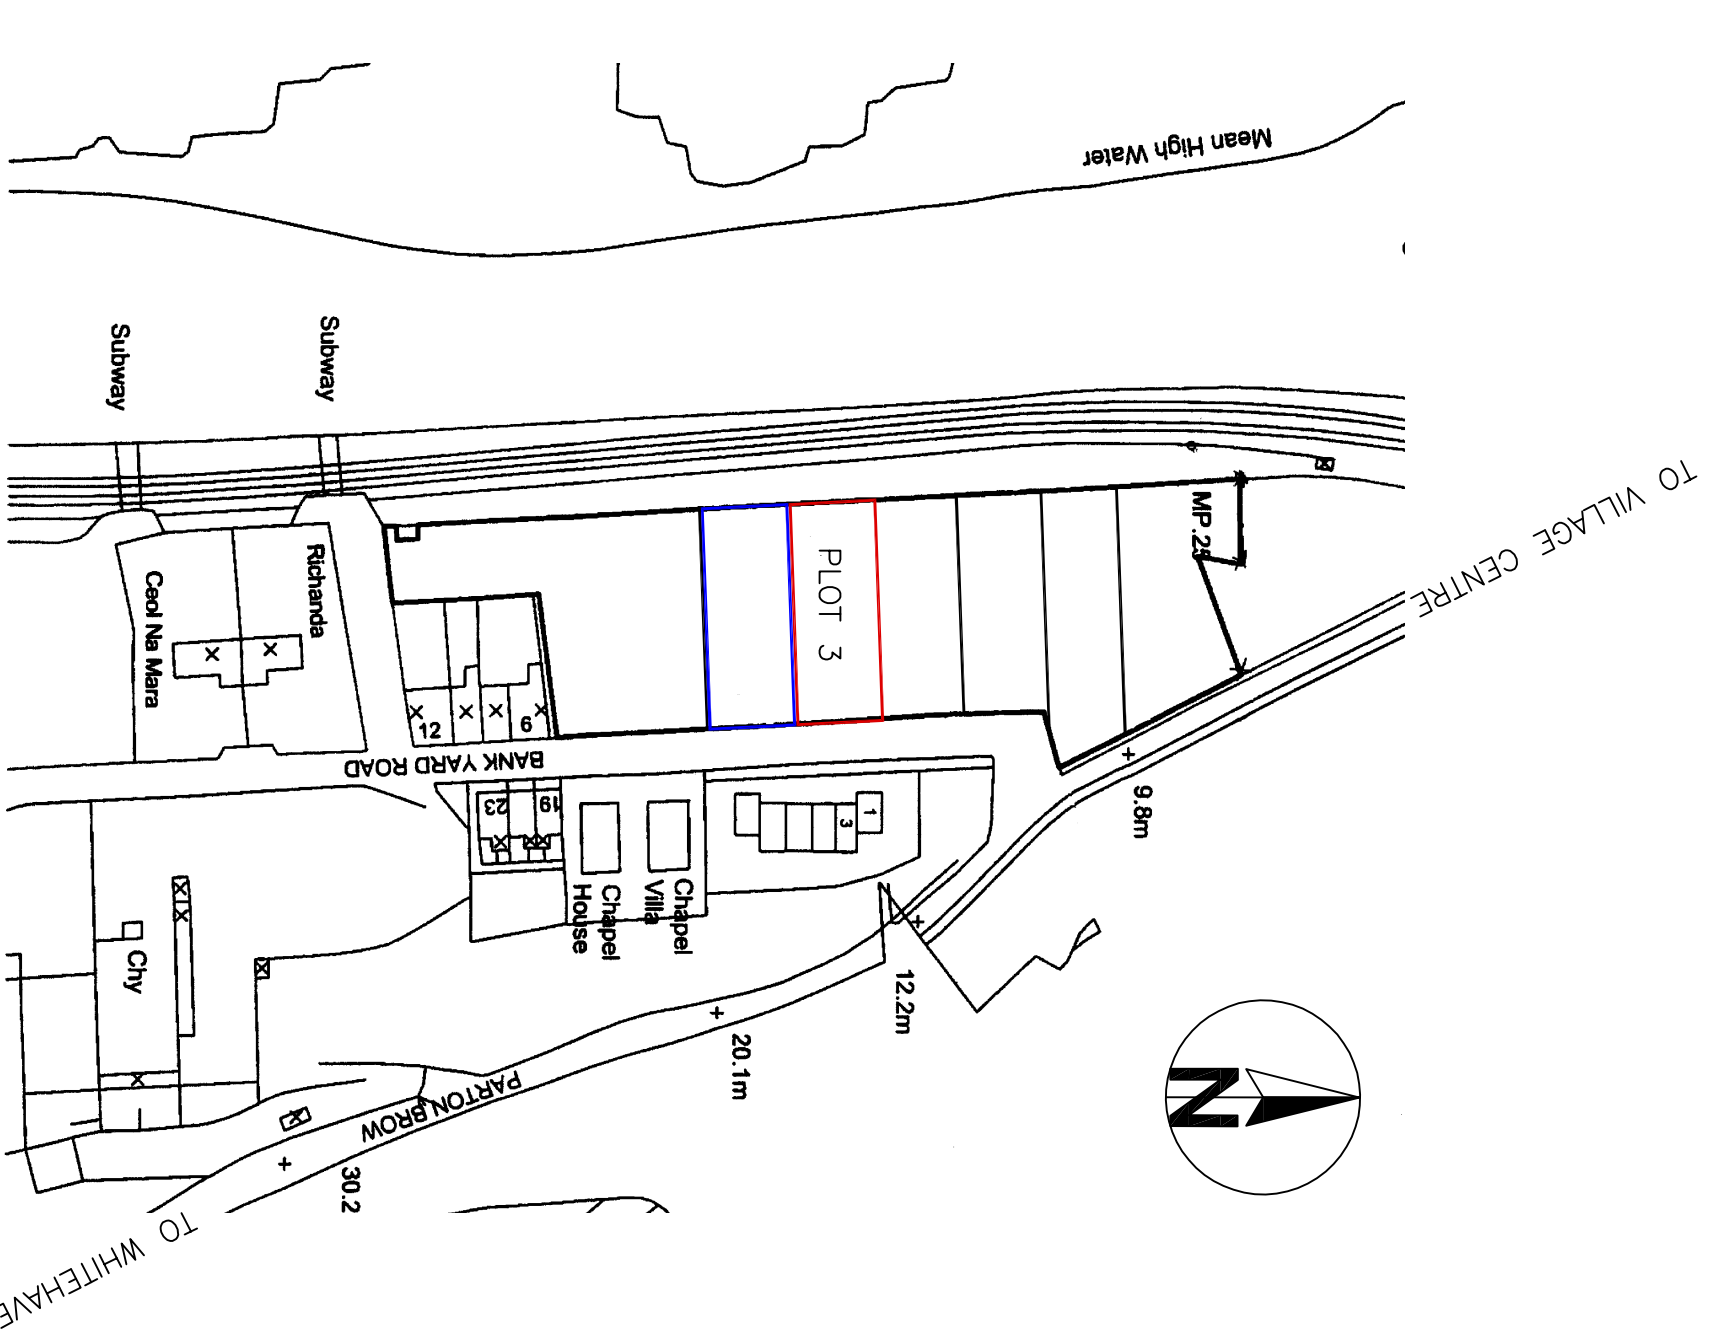

LOCATION PLAN 1:1250

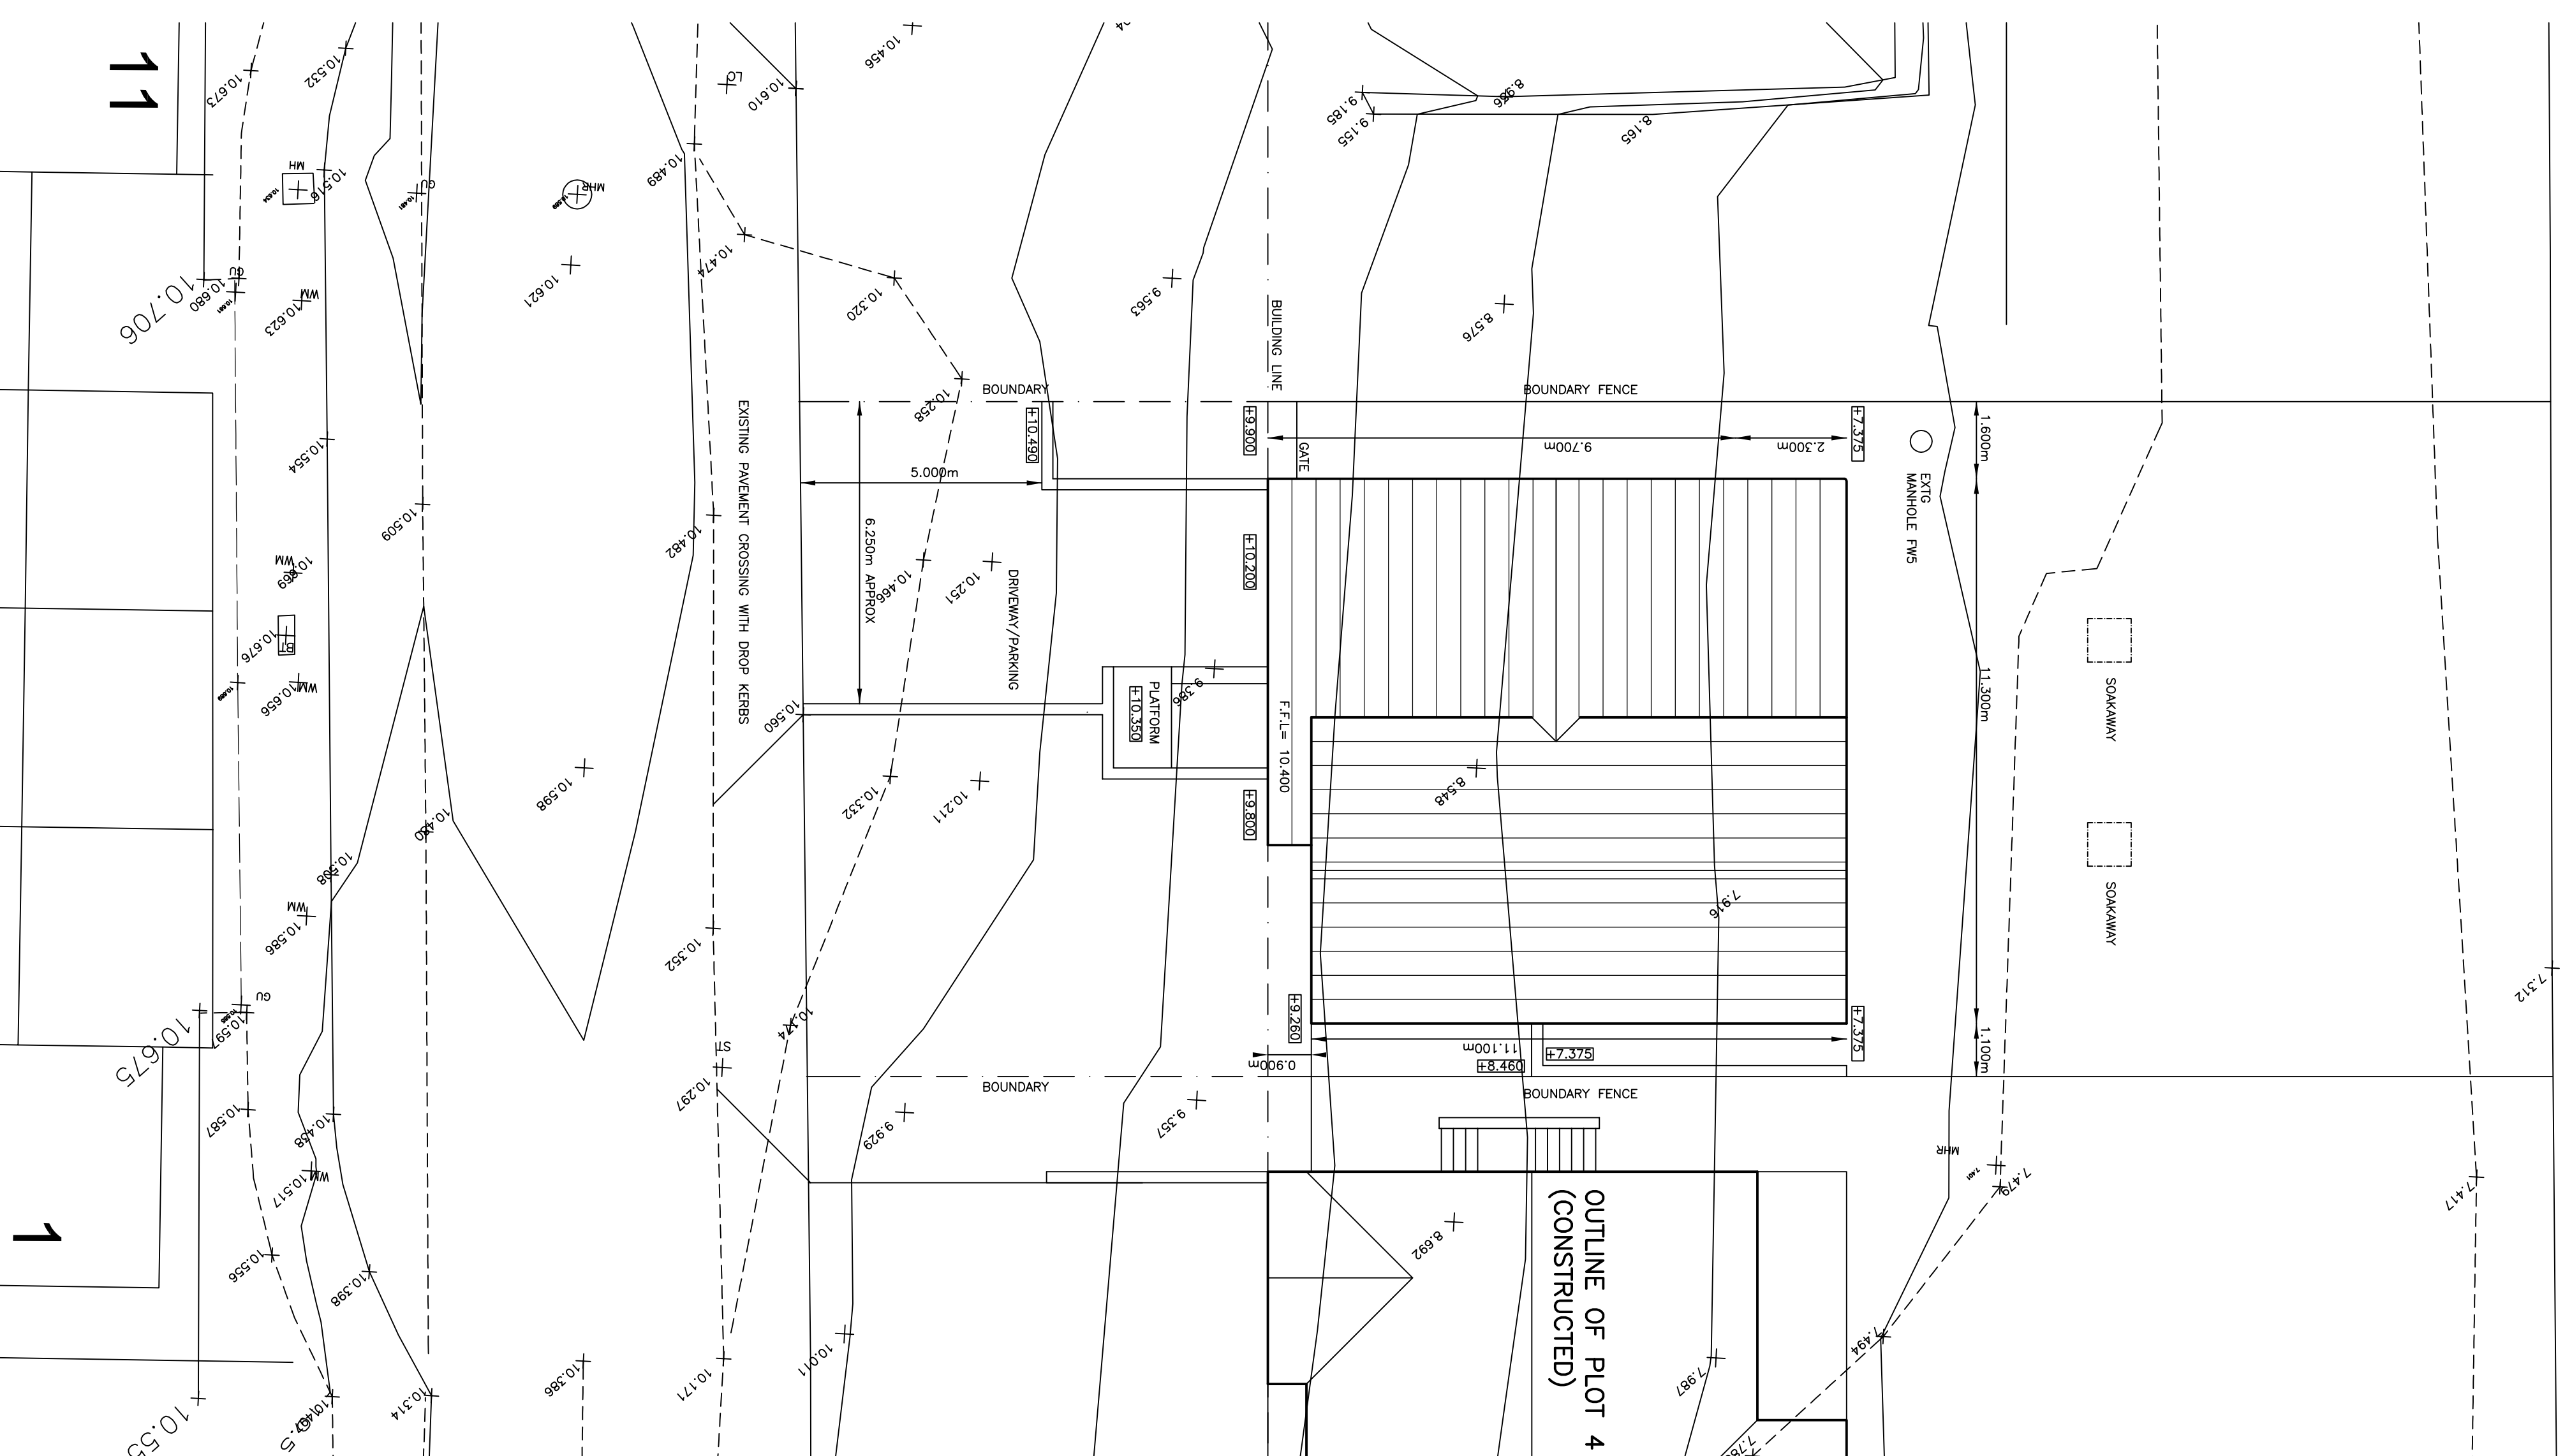

SITE PLAN 1:100

REV B - July 2023 ROOF EXTENDED TO COVER BALCONY
REV A - May 2022 SOAKAWAYS ADDED

client Mr S M MADRICK

Project NEW DWELLING
PLOT 3 BANK YARD ROAD
PARTON : WHITEHAVEN

title LOCATION & SITE PLANS

date Feb 2022

Stephen Poutney

23 Vicarage Lane Cockermouth Cumbria CA13 9DQ
Tel No 01900 824954 Mob 07745572777