


Applicant: Mr AT Sharp
 Address: Holme Croft, Braystones, Beckermets, Cumbria, CA21 2YL
Proposed Works – Location Plan Scale 1:1250
 Ref: No. AT/AMB 1

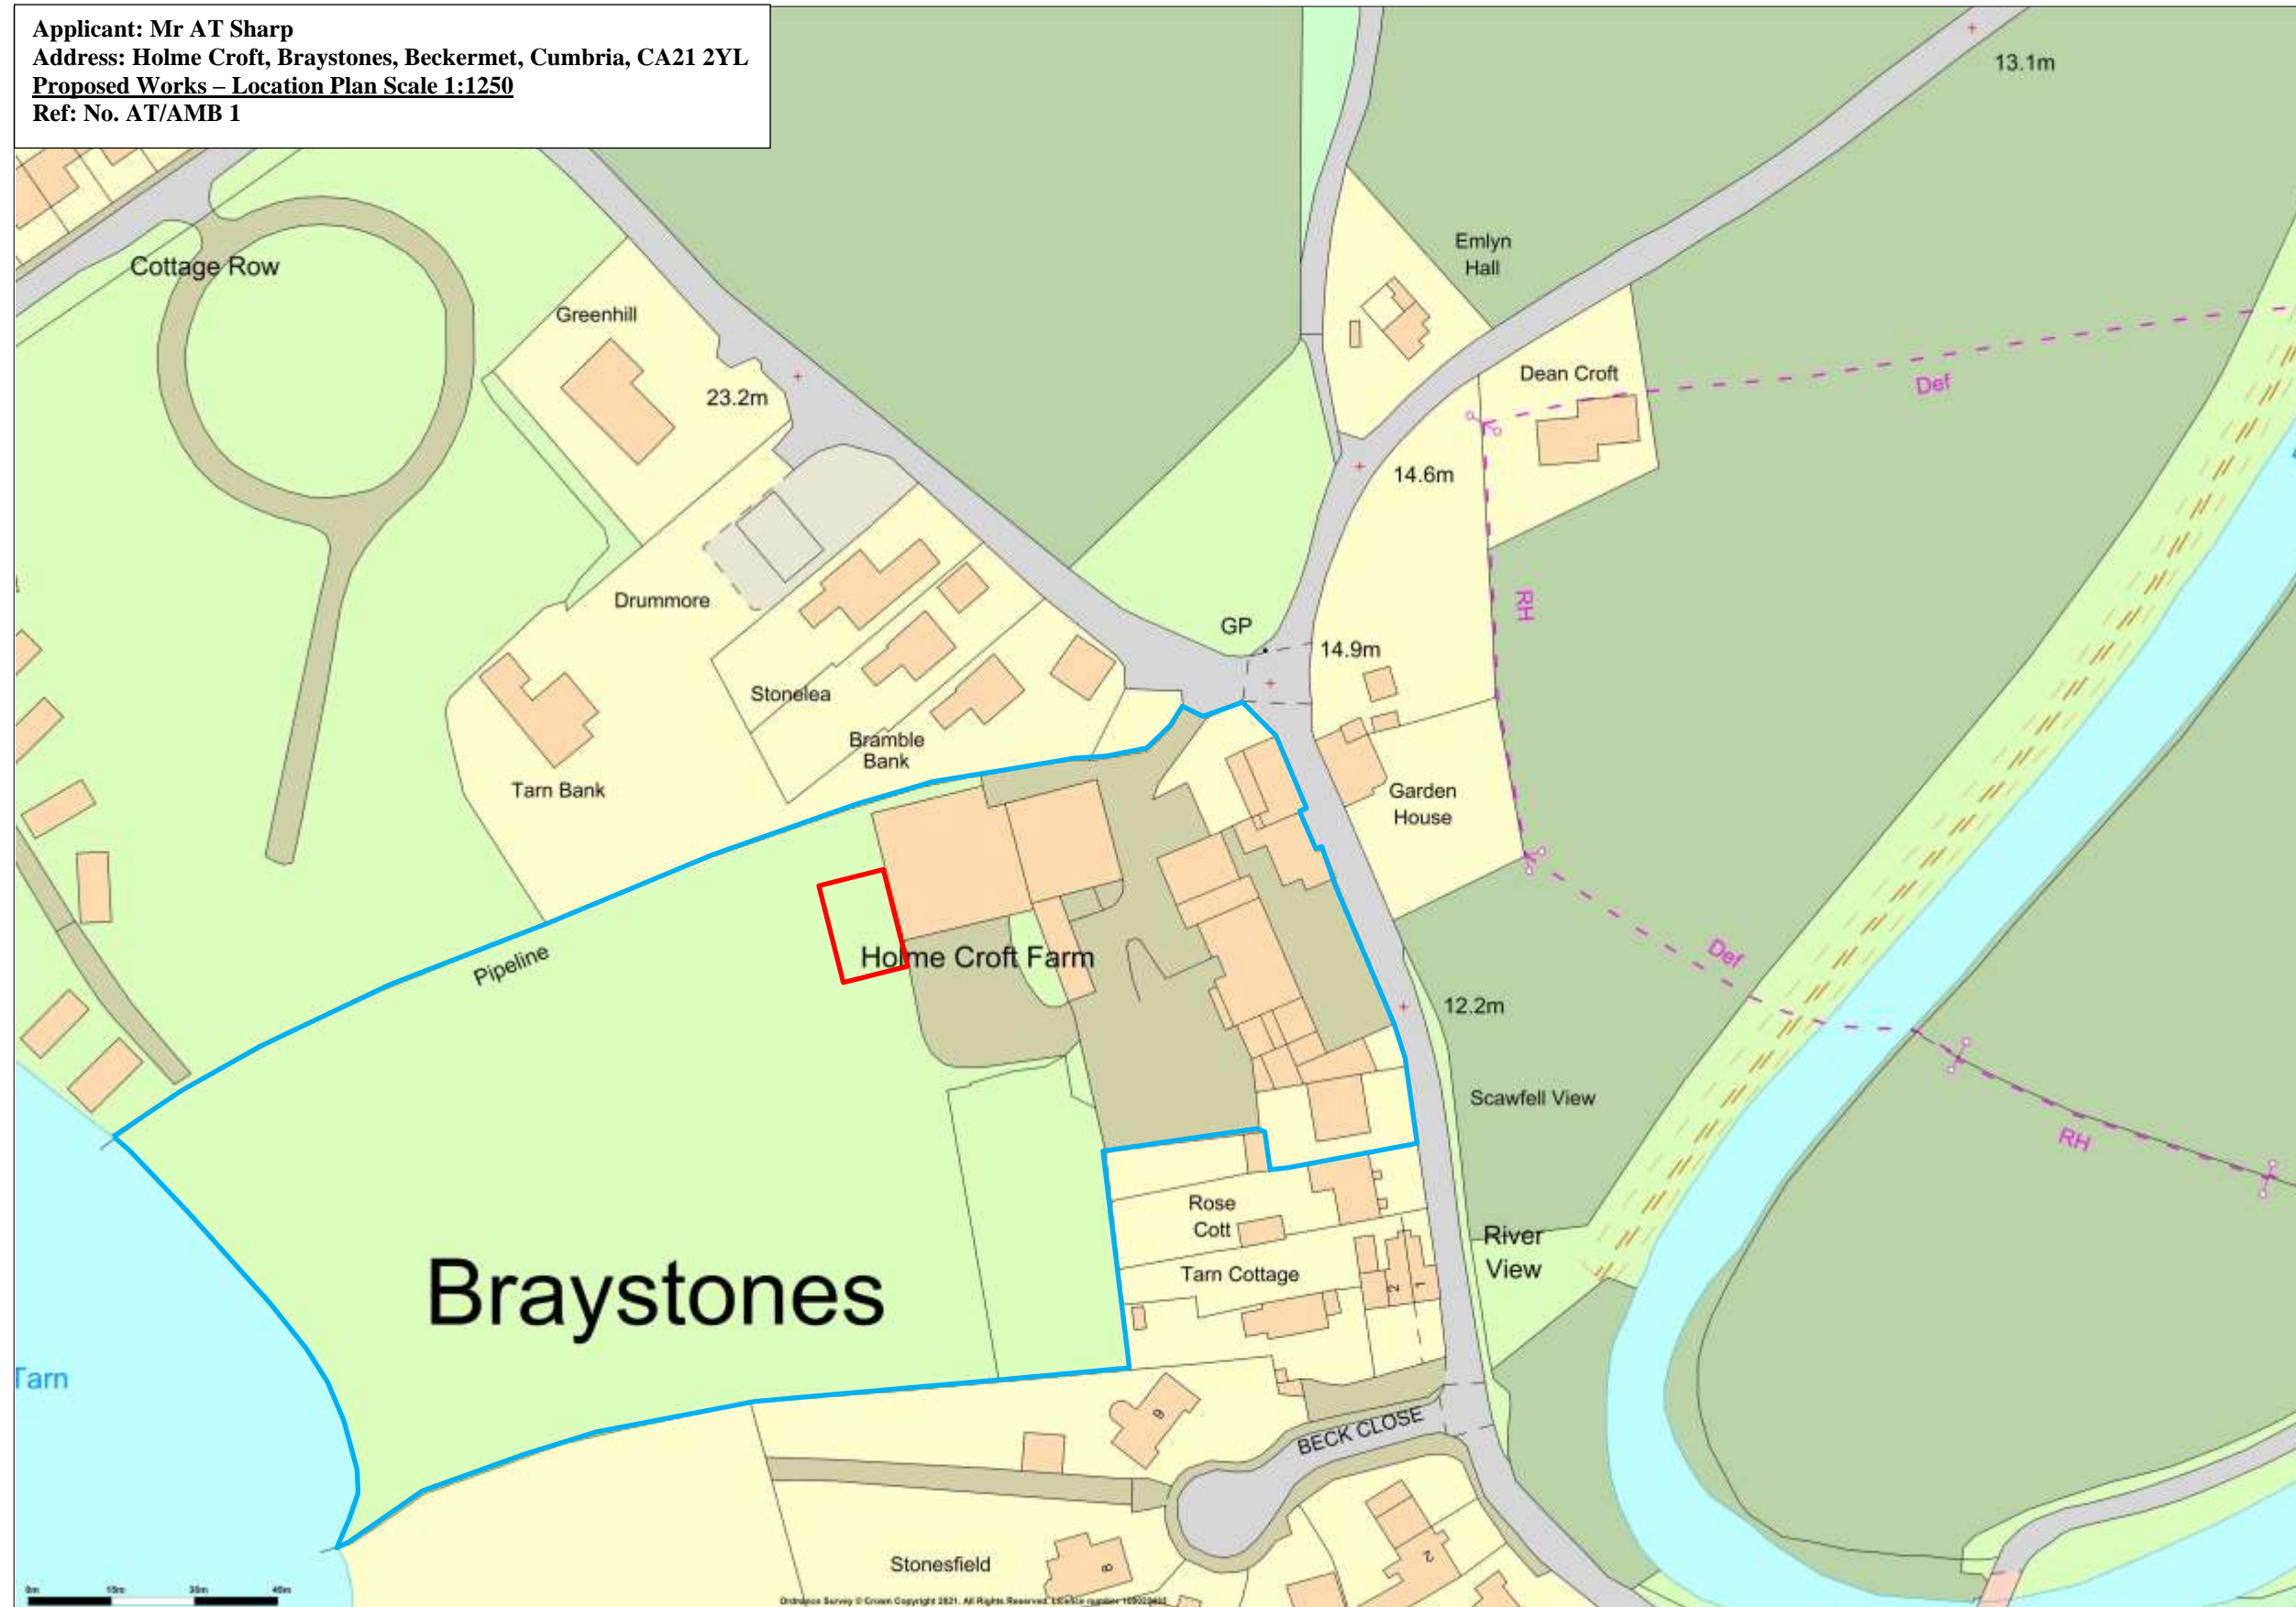

Promap
 LANDMARK INFORMATION

Ordnance Survey © Crown Copyright 2021. All Rights Reserved.
 Licence number 100022432
 Plotted Scale - 1:1250. Paper Size - A3

Guide (Scale 1: 1250)

- New Building Location
- Landownership Boundary

Agent:
 Alisdare M Bruce Ltd
 Land Agent, Auctioneer & Valuer
 Parkside, Syke Road, Wigton CA7 9NG
 Tel: Mobile: 07854 538081
 e-mail: amb@alisdarebruce.co.uk