


Applicant: Mr AT Sharp  
 Address: Holme Croft, Braystones, Beckermets, Cumbria, CA21 2YL  
Proposed Works – Location Plan Scale 1:1250  
 Ref: No. AT/AMB 1

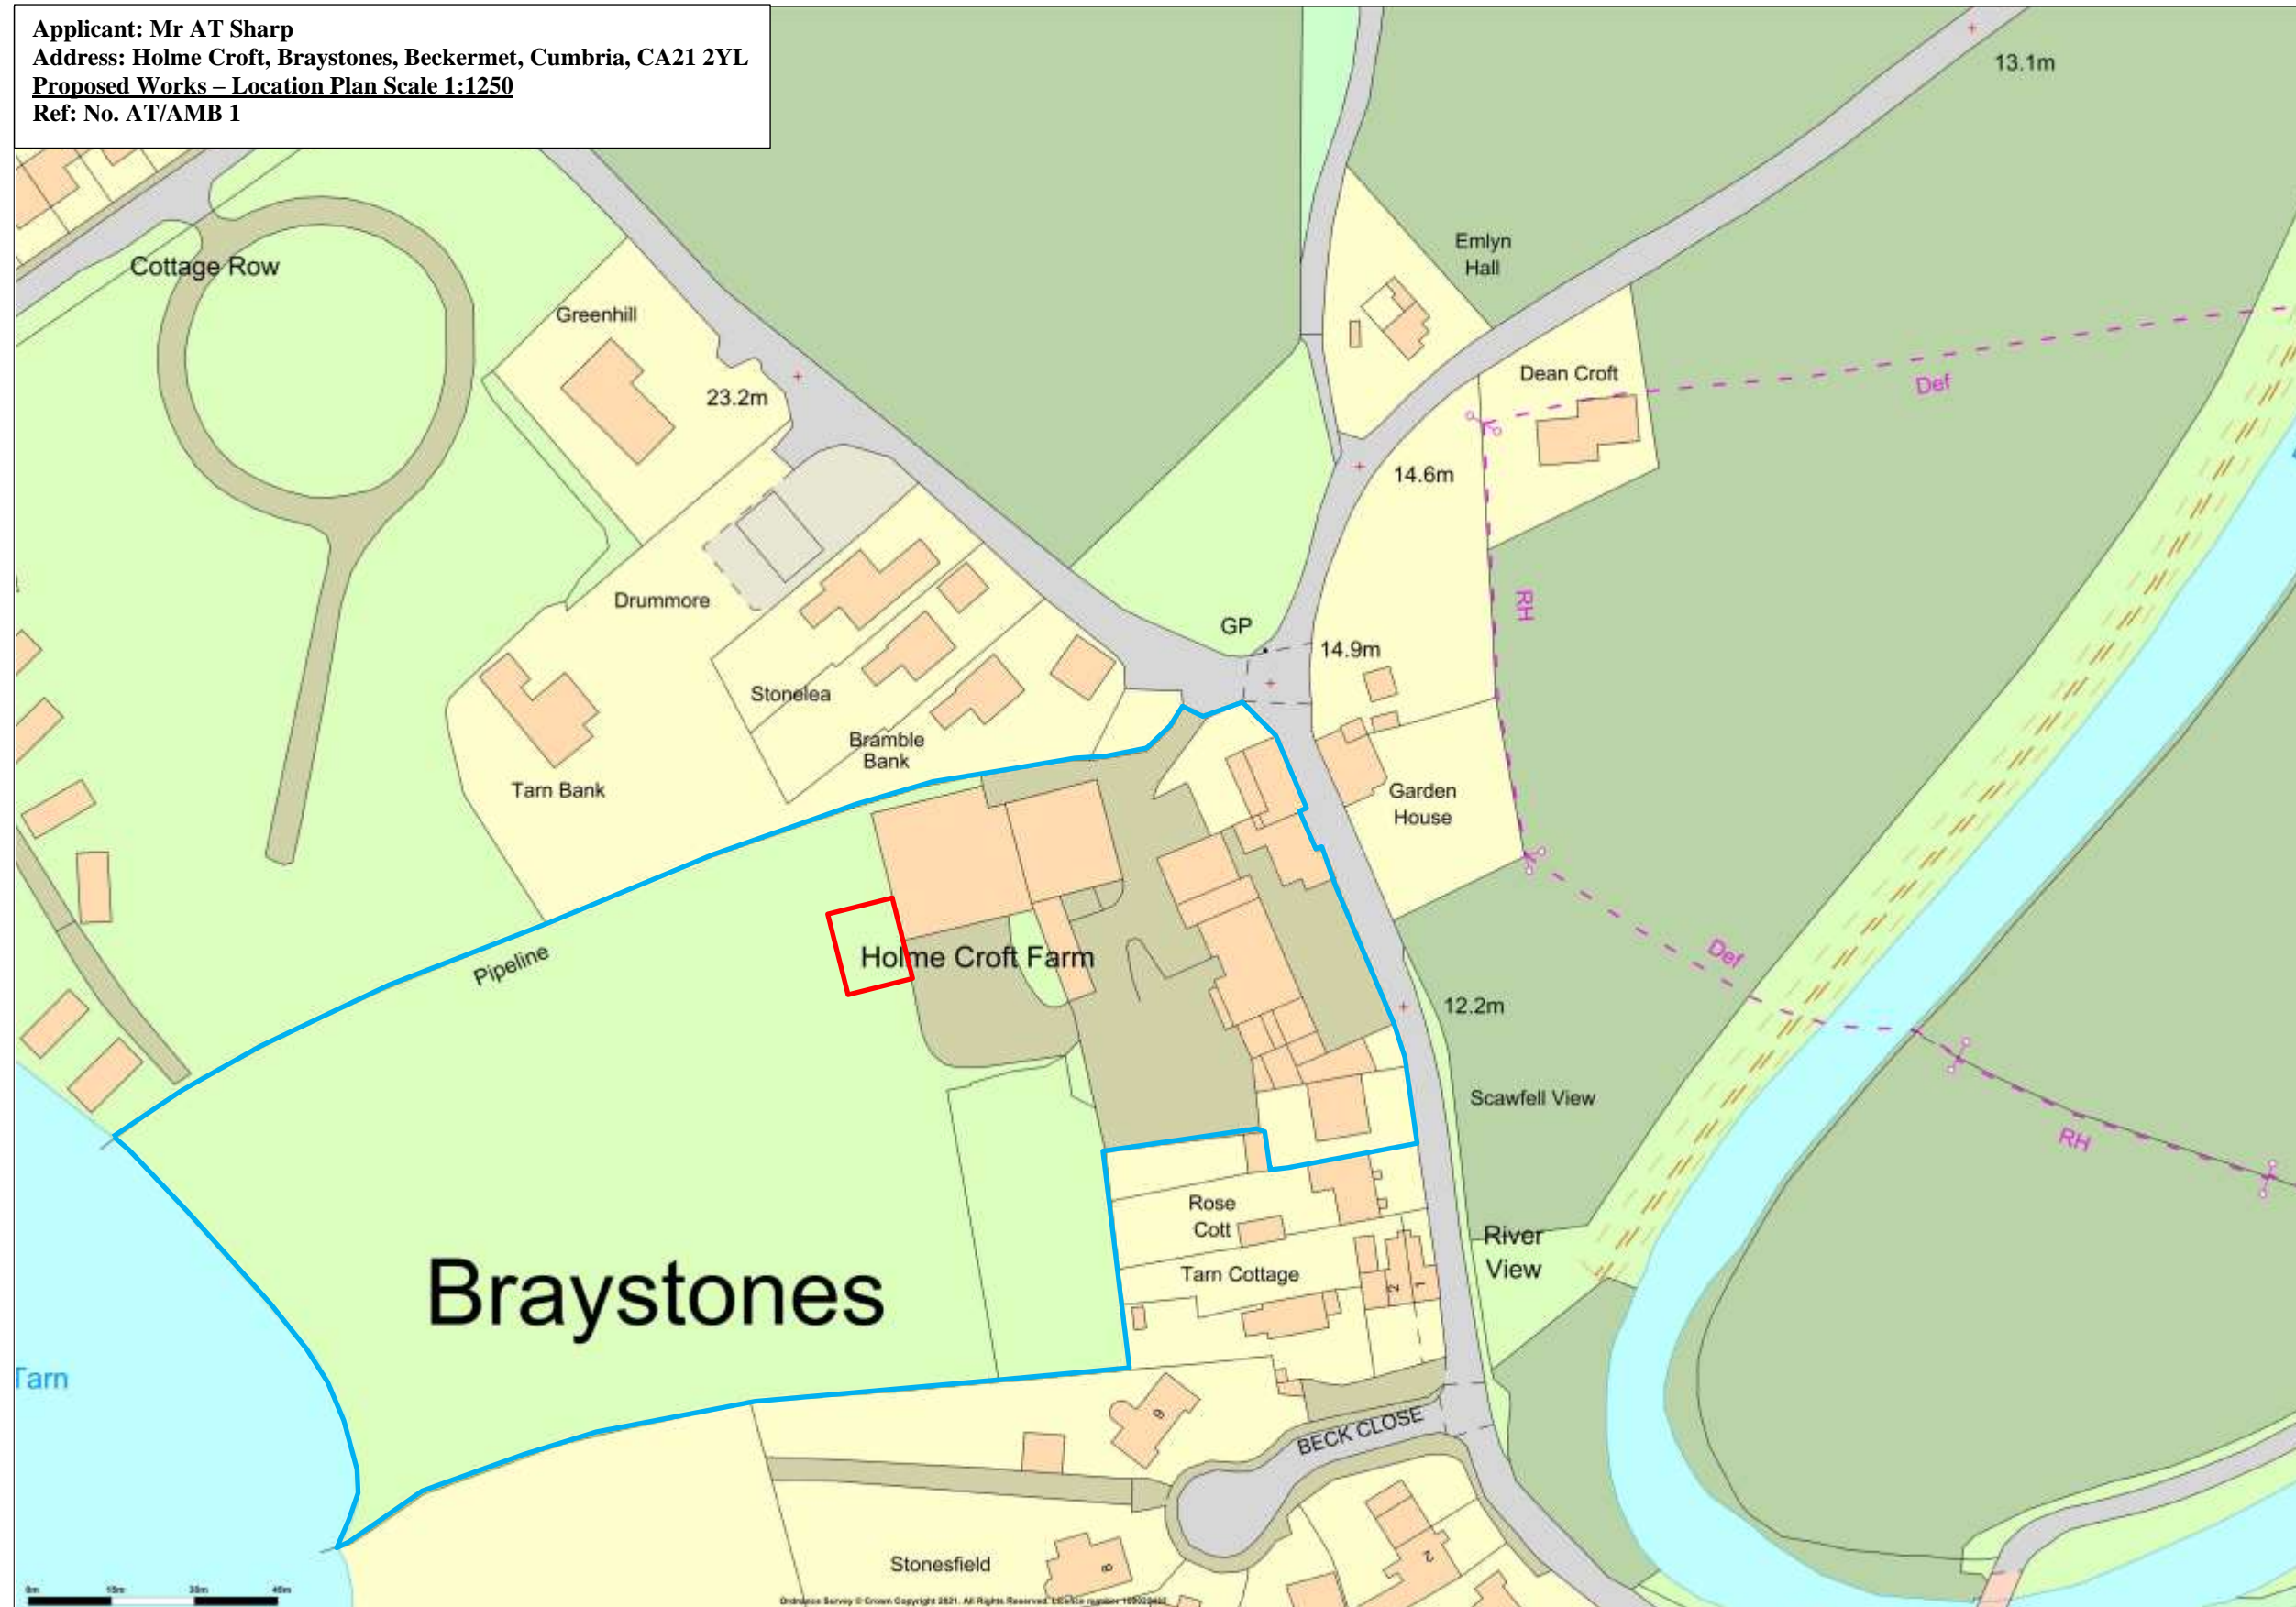

**Promap**  
 LANDMARK INFORMATION

Ordnance Survey © Crown Copyright 2021. All Rights Reserved.  
 Licence number 100022432  
 Plotted Scale - 1:1250. Paper Size - A3

Guide (Scale 1: 1250)

- New Building Location
- Landownership Boundary

**Agent:**  
 Alisdare M Bruce Ltd  
 Land Agent, Auctioneer & Valuer  
 Parkside, Syke Road, Wigton CA7 9NG