


NOTES AND AMENDMENTS

This drawing is copyright ©. Figured dimensions are to be followed in preference to scaled dimensions and particulars are to be taken from the actual work where possible. Any discrepancy must be reported to the architect immediately and before proceeding.

REVISIONS

| Rev | Description | Drawn | Date |
|-----|-------------|-------|------|
|-----|-------------|-------|------|

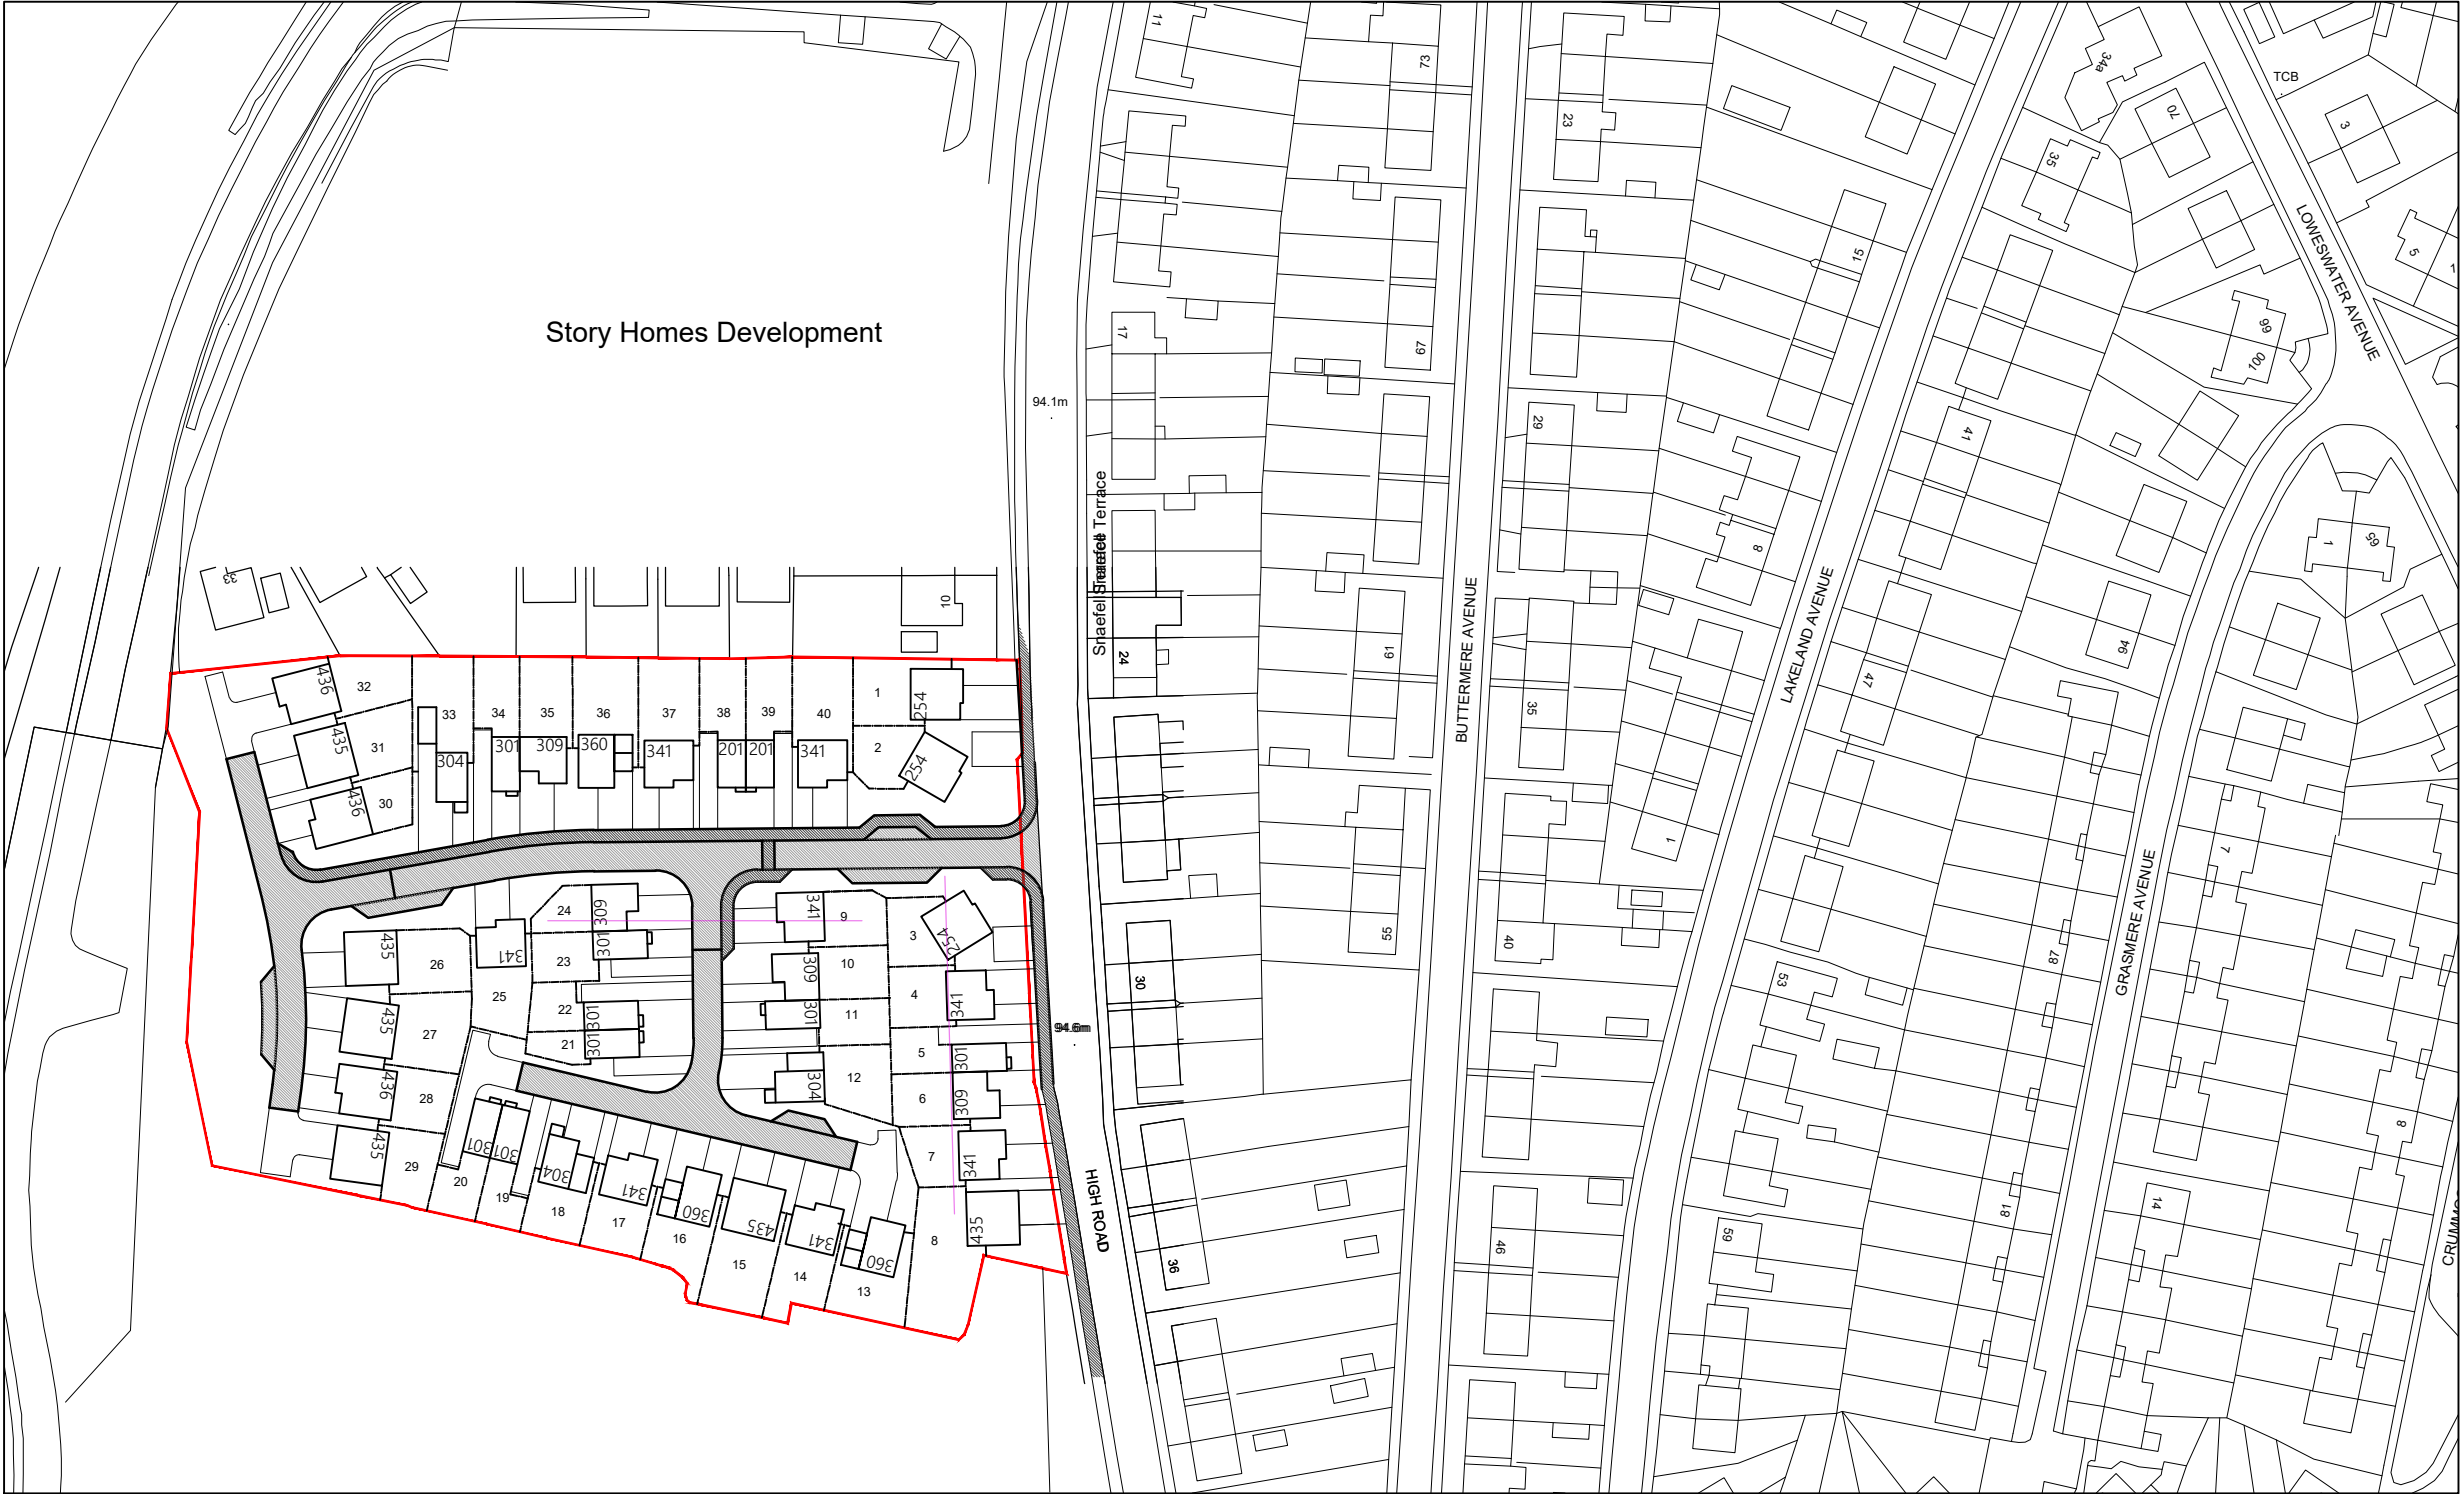

Solway House Business Centre, Parkhouse Road, Carlisle CA6 4BY  
t 01228 510616 e admin@ashwooddesign.co.uk  
f 01228 520861 w www.ashwooddesign.co.uk

Purpose:

Planning

Client:

Gleeson Homes

Project:

Waters Edge

Title:

Location Plan

|                     |                    |                |                  |
|---------------------|--------------------|----------------|------------------|
| Scale:<br>1:1250    | Sheet Size:<br>A3  | Drawn:<br>jc   | Date:<br>10/2020 |
| Project No:<br>1839 | Drawing No:<br>007 | Revision:<br>a |                  |