

519200m

519200m

519100m

519100m

519000m

519000m


518900m

518900m

304800m

304900m

305000m

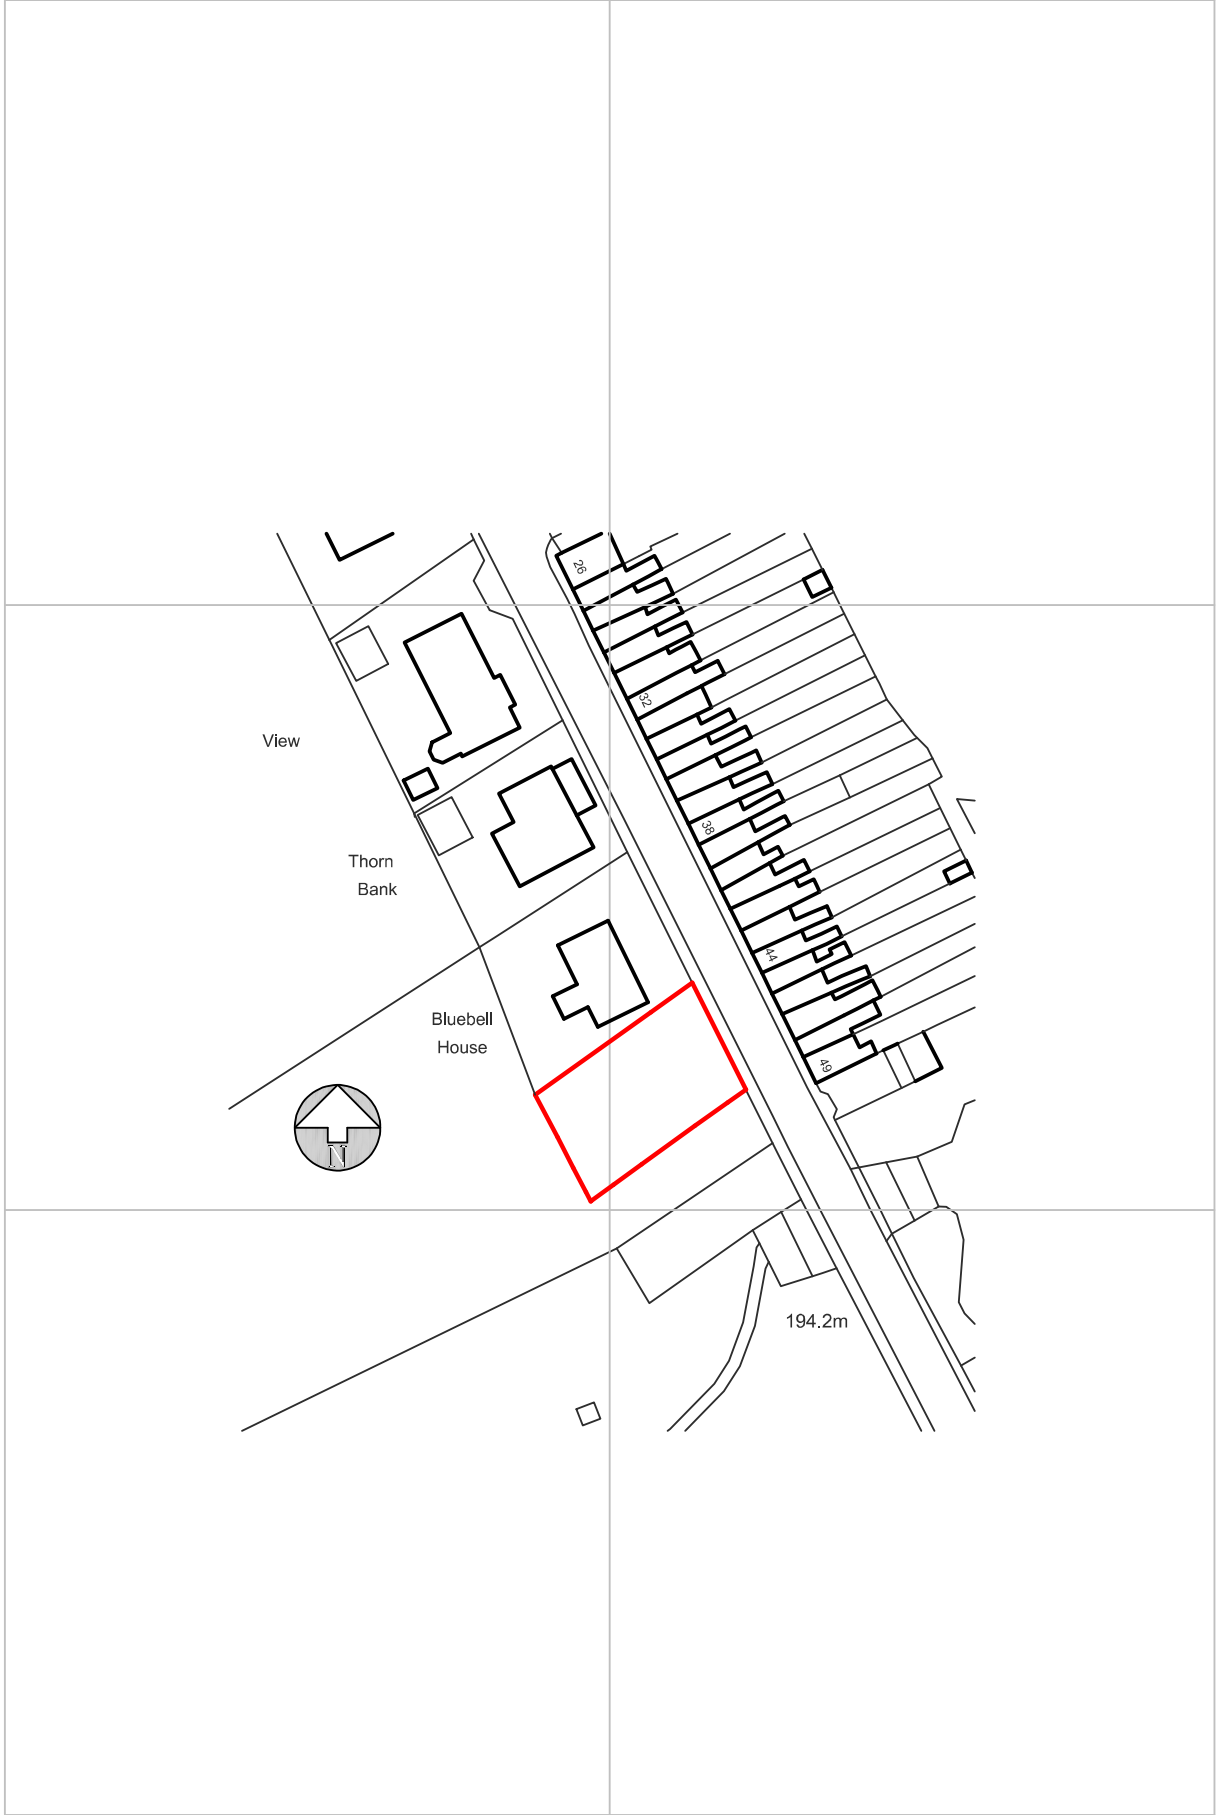

No.	Date	Revision	Initial

ALPHA DESIGN

Architectural Services
Member of the Chartered Institute of
Architectural Technologists

Tel: 01900 829199 email: gb@adcumbria.co.uk

Project

LAND ON ARLECDON ROAD,
ARLECDON

Client

I & B BUILDERS LTD.

Drawing

LOCATION PLAN

Scale 1:1250 @ A3 Drawn GB

Checked Date APRIL 2022

Drawing No.

21/09/1005 - 01

This drawing and design is copyright and must not be reproduced in part or in whole without prior written consent. Contractors must verify all dimensions on site before commencing work or preparing shop drawings.