

No.	Date	Revision	Initial

ALPHA DESIGN

Architectural Services
Member of the Chartered Institute of
Architectural Technologists

Tel: 01900 829199 email: gb@adcumbria.co.uk

Project

LAND ON ARLECDON ROAD,
ARLECDON

Client

I & B BUILDERS LTD.

Drawing

LOCATION PLAN


Scale 1:1250 @ A3 Drawn GB

Checked Date JAN. 2023

Drawing No.

23/01/1038 - 01

This drawing and design is copyright and must not be reproduced in part or in whole without prior written consent. Contractors must verify all dimensions on site before commencing work or preparing shop drawings.

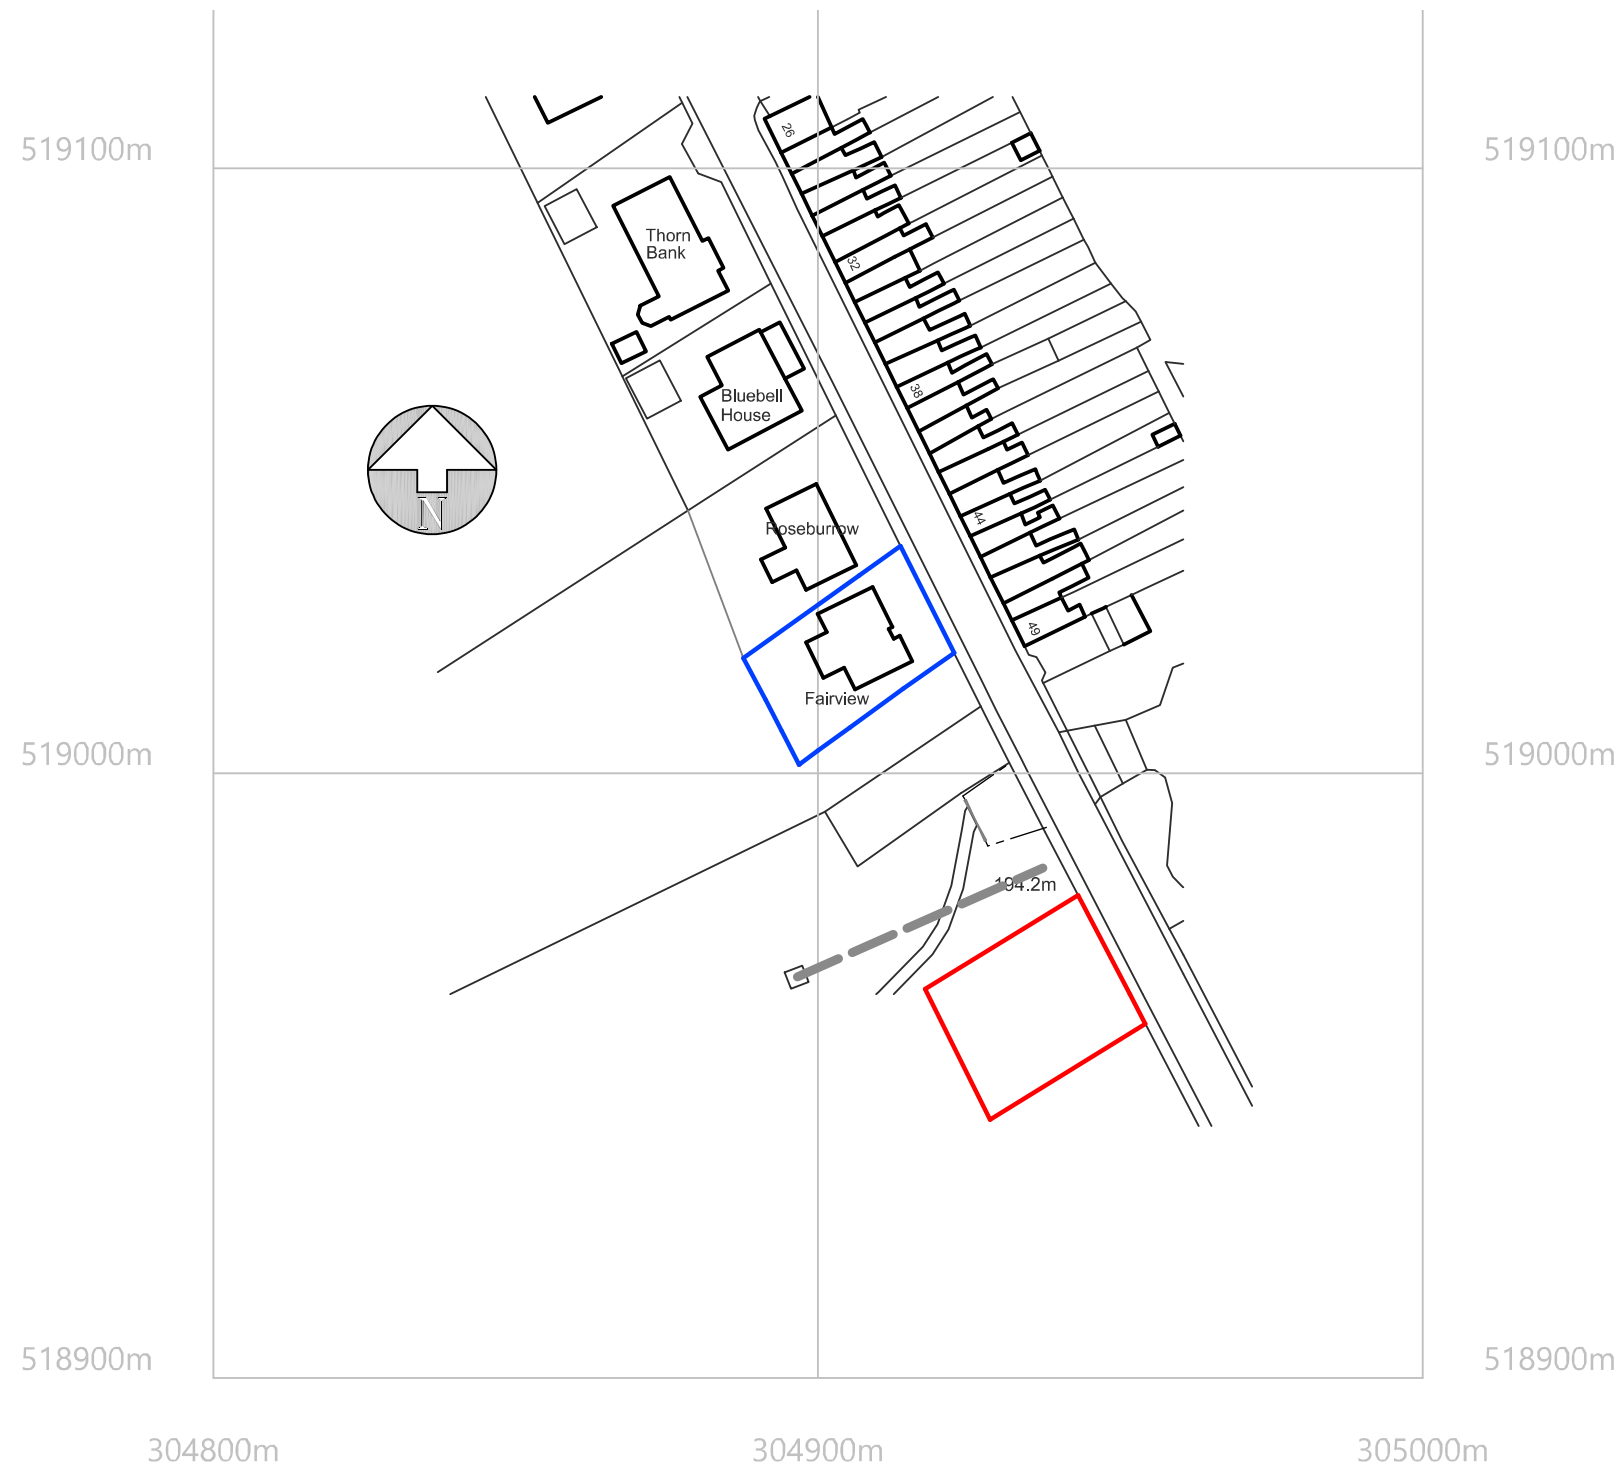

Crown Copyright and database rights 2021 OS Licence no. 100019980