

MAP 2: LOCATION PLAN 1:1250 (CONCRETE YARD RENEWAL)


MAGIC

Ulllock, Cumbria


X Q

Navigation icons: Home, Back, Forward, Full Screen, Print, Measure, etc.

OSGB36

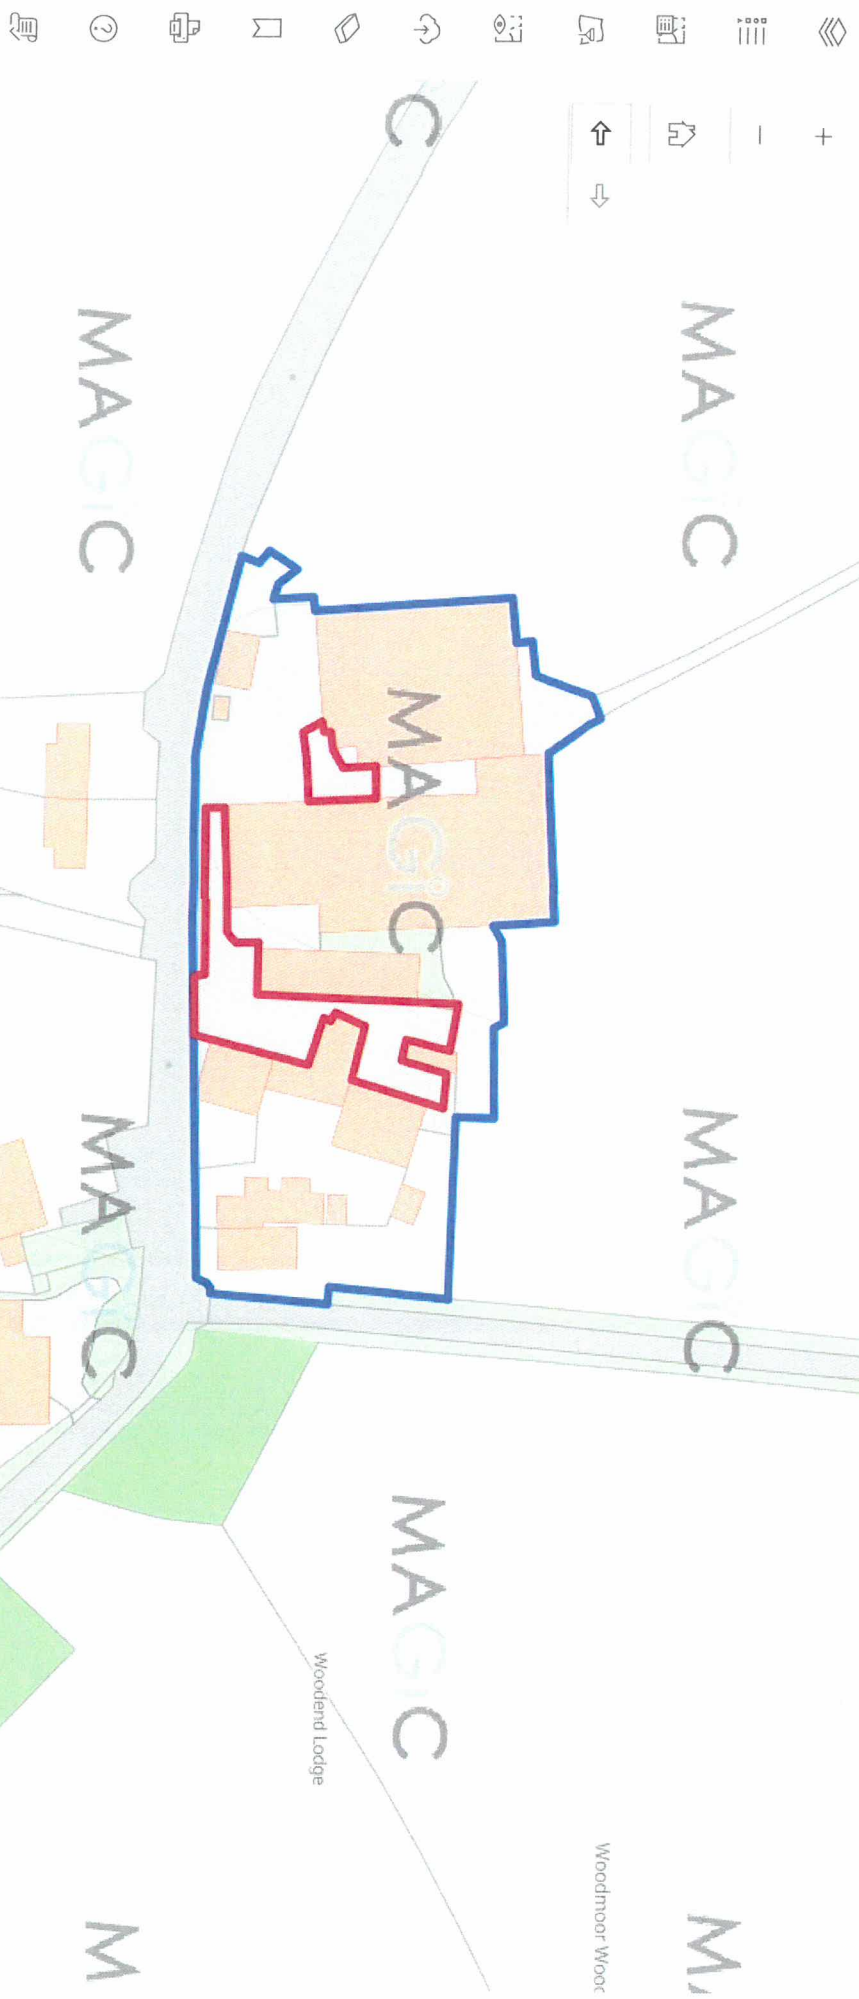

Coords: (307355, 521538) | Grid Ref: NY073521531 | Scale 1:1250

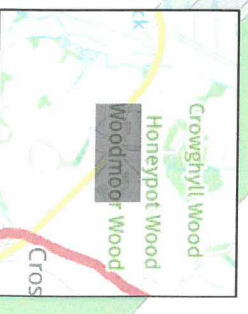

..Powered by Landmark Solutions (c) Crown Copyright and database rights 2024. Ordnance Survey AC00000805307.

KENNETH & CLAIRE SHARPE - WOODEND LODGE

Powered by Esri