


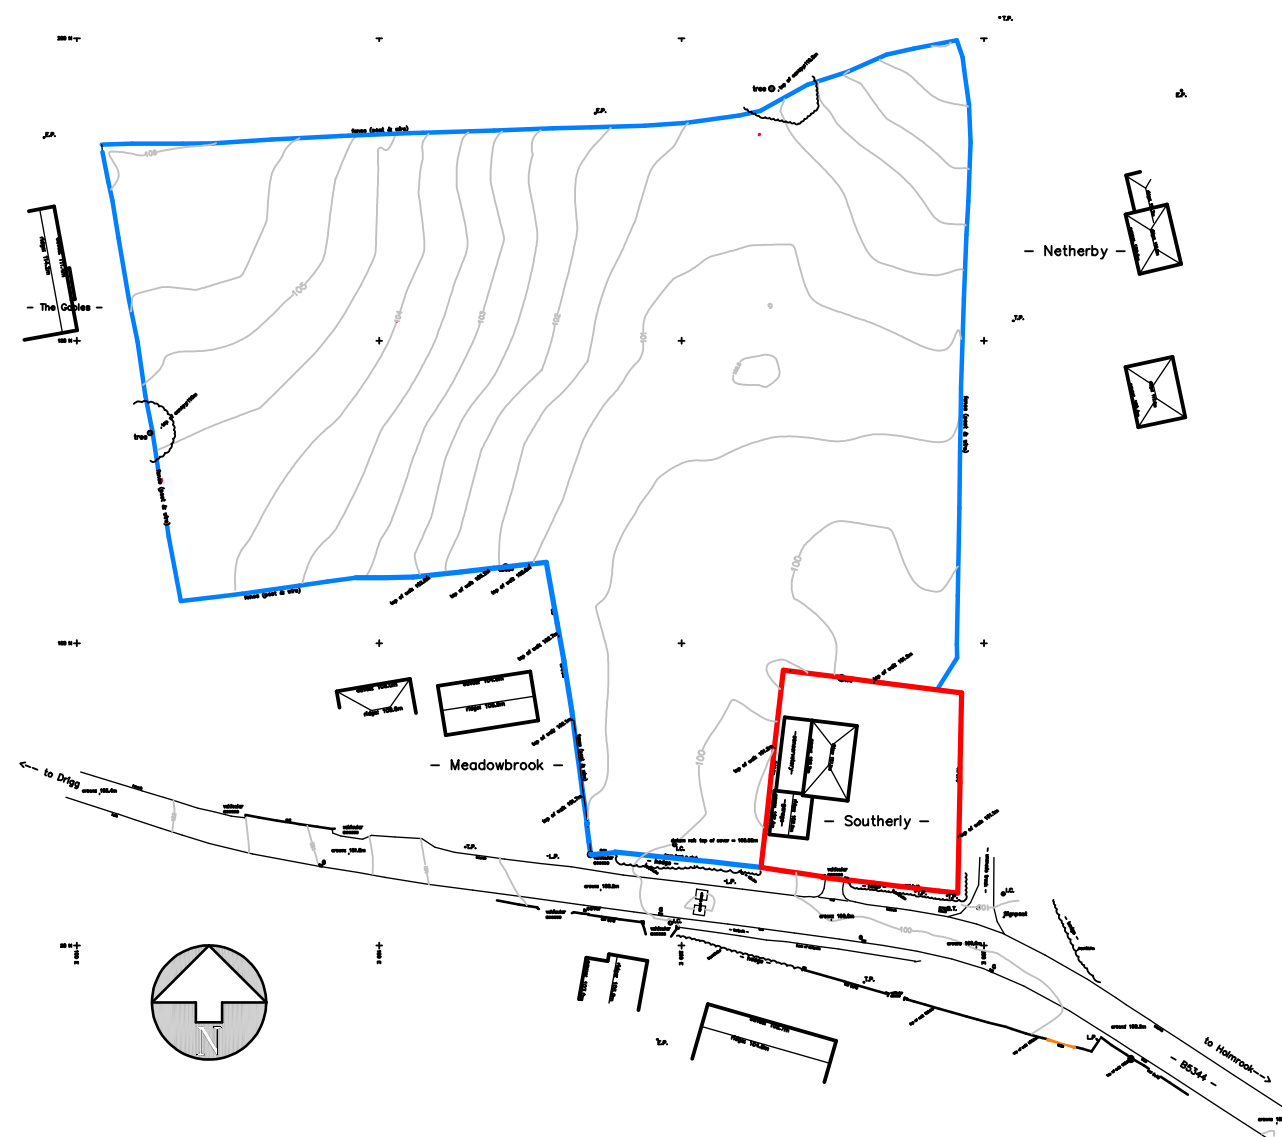

No.	Date	Revision	Initial

ALPHA DESIGN

Architectural Services
Member of the Chartered Institute of
Architectural Technologists

Tel: 01900 829199 email: gb@adcumbria.co.uk

Project

DETACHED DOUBLE GARAGE -
'SOUTHERLY',
DRIGG,
CUMBRIA

Client

MR. P. GRAHAM

Drawing

LOCATION PLAN

Scale 1:1250 @ A3 Drawn GB

Checked Date MAY 2022

Drawing No.

19/01/944 - 101

This drawing and design is copyright and must not be reproduced in part or in whole without prior written consent. Contractors must verify all dimensions on site before commencing work or preparing shop drawings.