


This copy has been produced specifically for Planning and Building Control purposes only. No further copies may be made

Copyright Ordnance Survey Licence No. LA077631

Scale: 1:1,250

Date: 15/7/2004

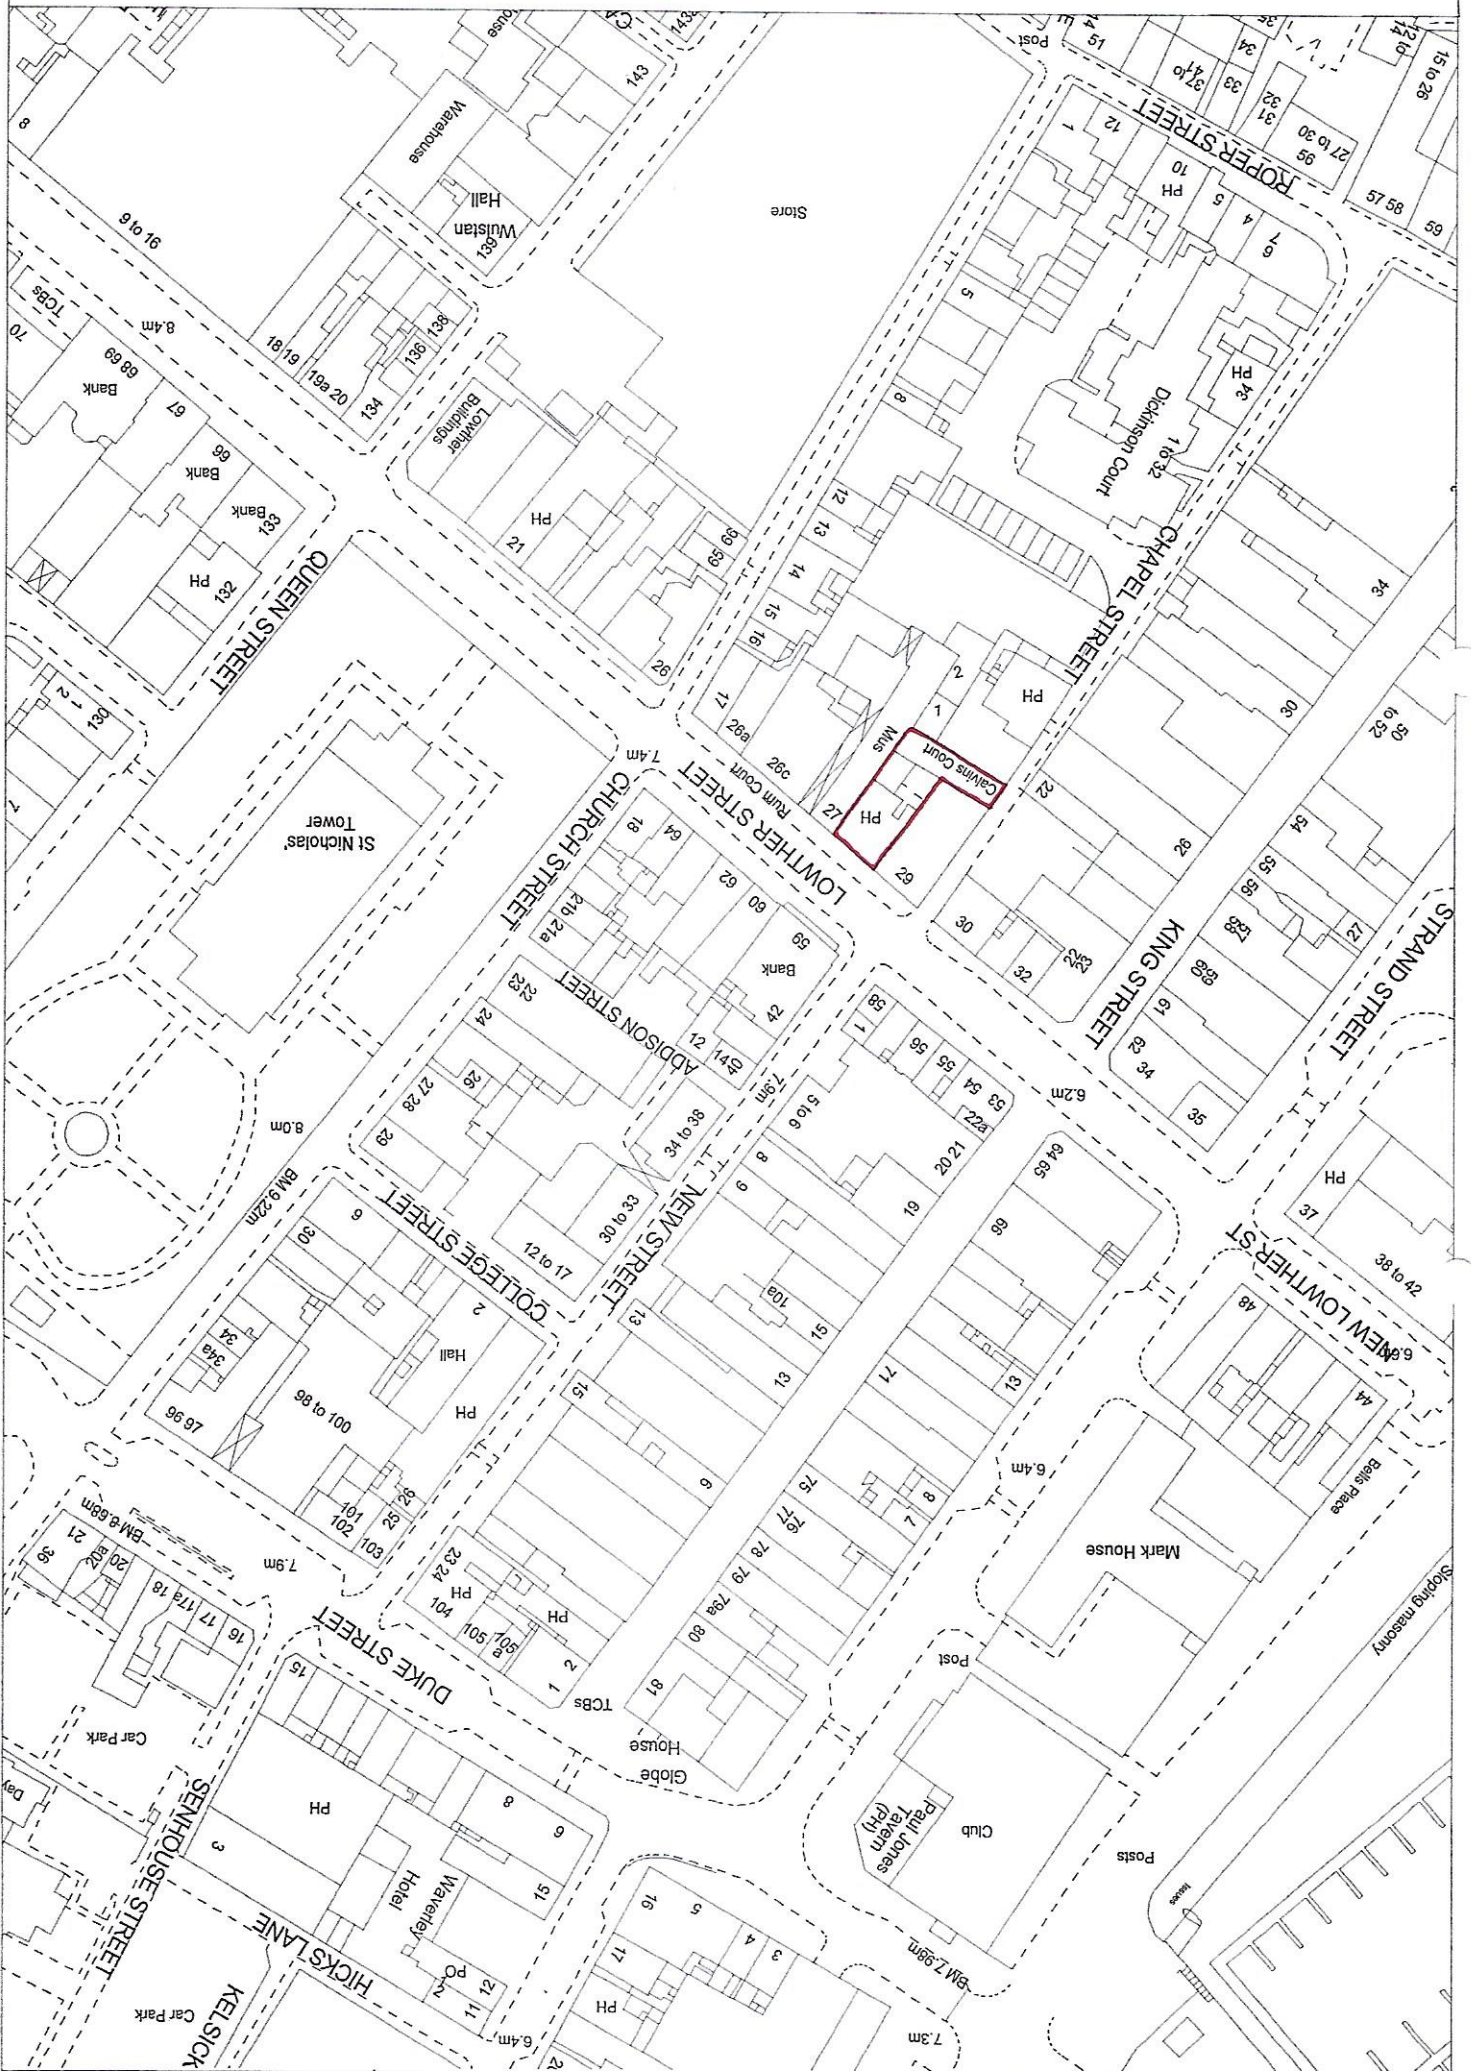

Location Plan. 1:1250 A4. DWG. NO 24/02/1055-01.