


Outline application for erection of 2 story detached dwelling, land at 49 Threaplunds, Cleator Moor
Applicant Ms J Crowe
Scale, 1/1250 at A4
Thr/1 Location Plan
N ↑
Site Other land owned edged in blue
July 2025

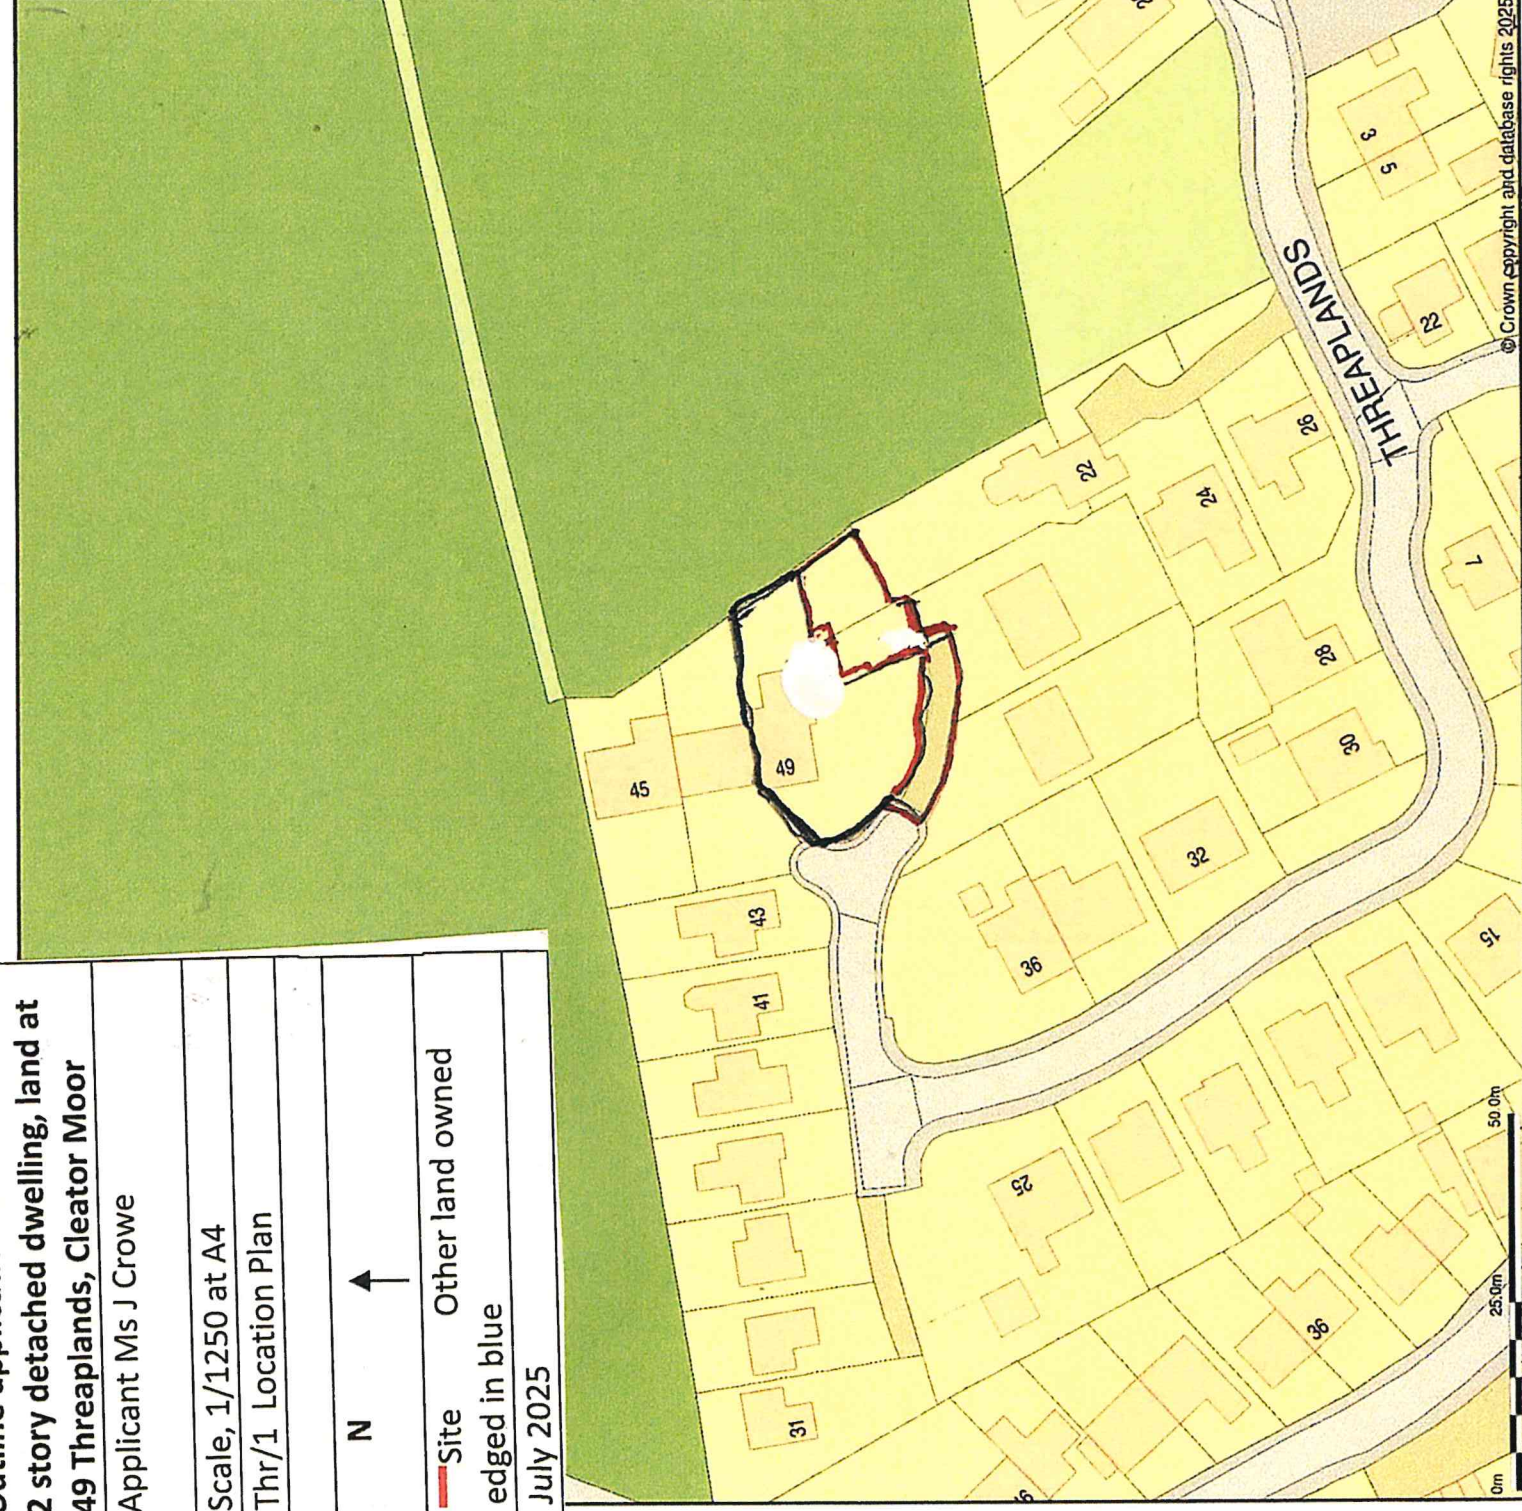

Ordnance Survey and the OS Symbol are registered trademarks of Ordnance Survey, the national mapping agency of Great Britain. Buy A Plan® logo, pdf design and the buyaplan.co.uk website are Copyright © Passinc Ltd 2025.