


School Hall

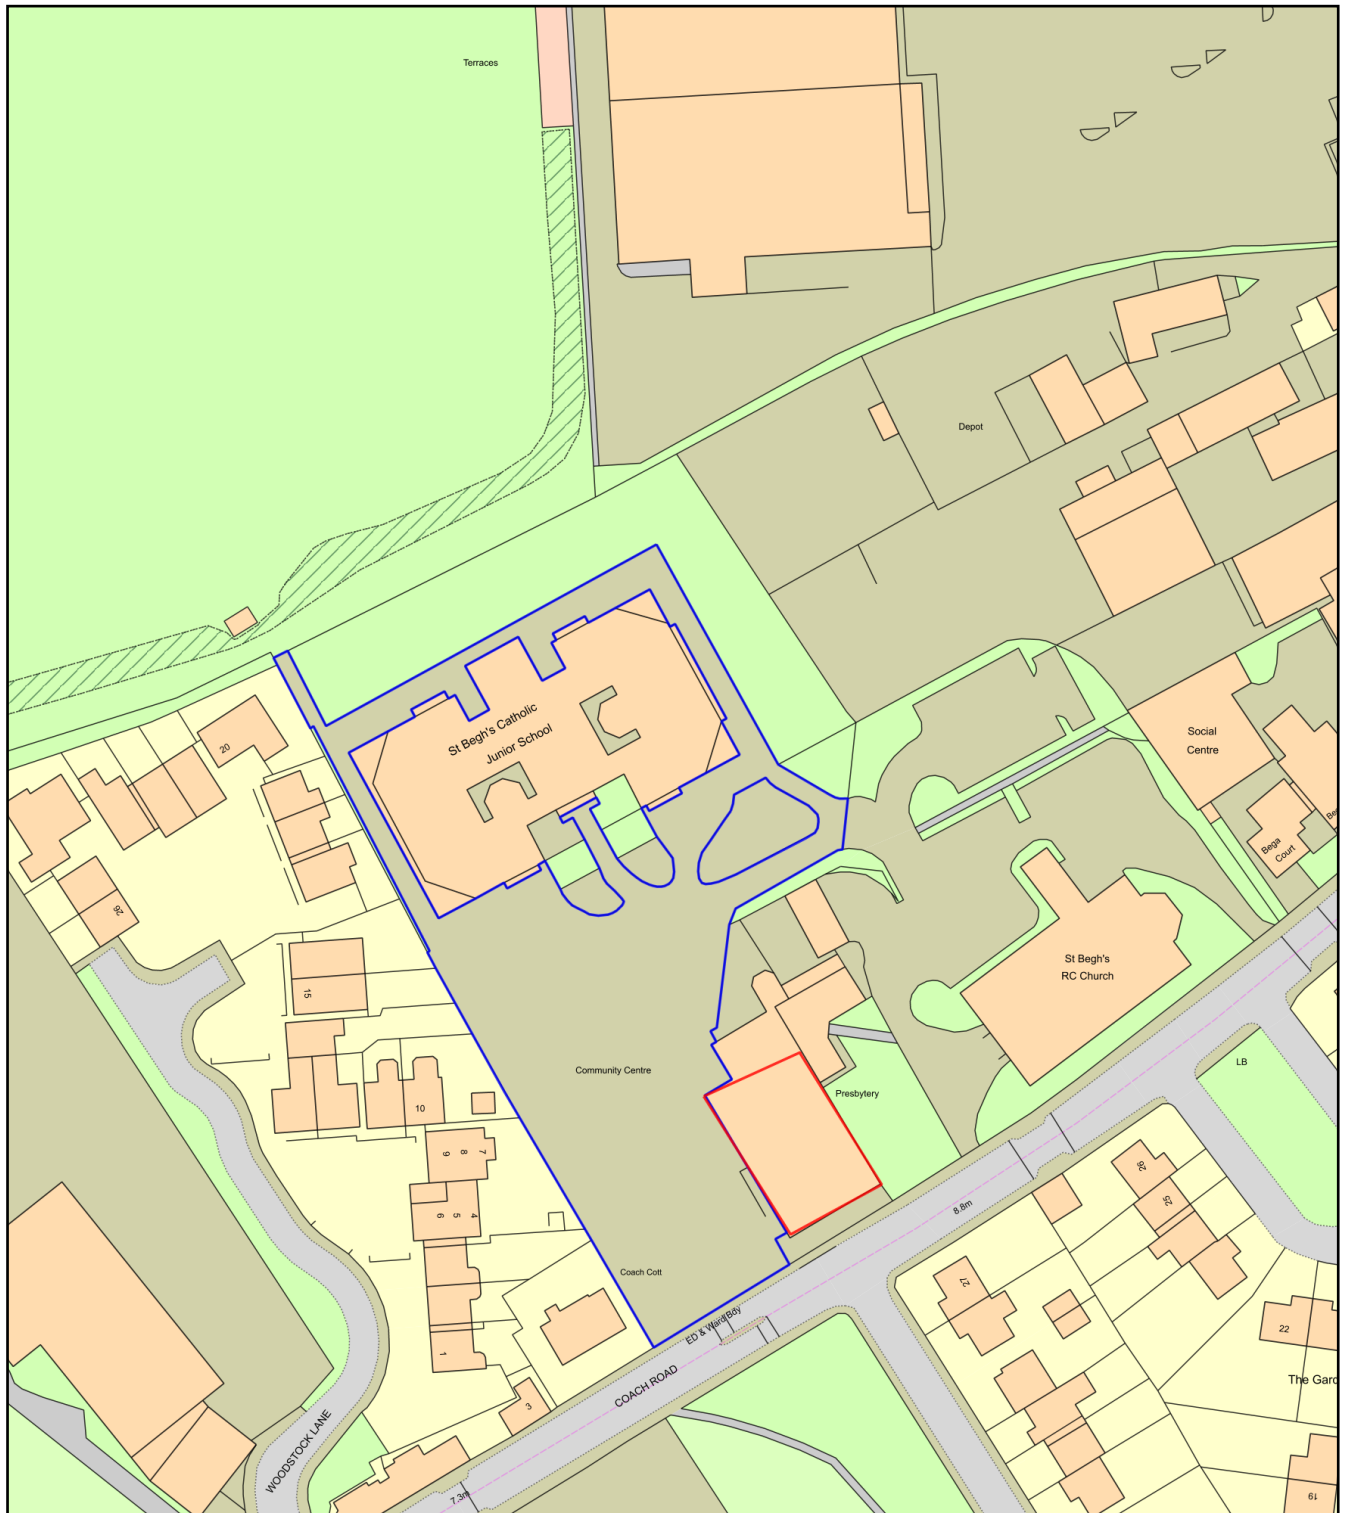

0 50
Metres



Plan Produced for: St Begh's Catholic Junior Sc

Date Produced: 26 Apr 2021

Plan Reference Number: TQRQM21116133527942

Scale: 1:1250 @ A4