



# St Bees

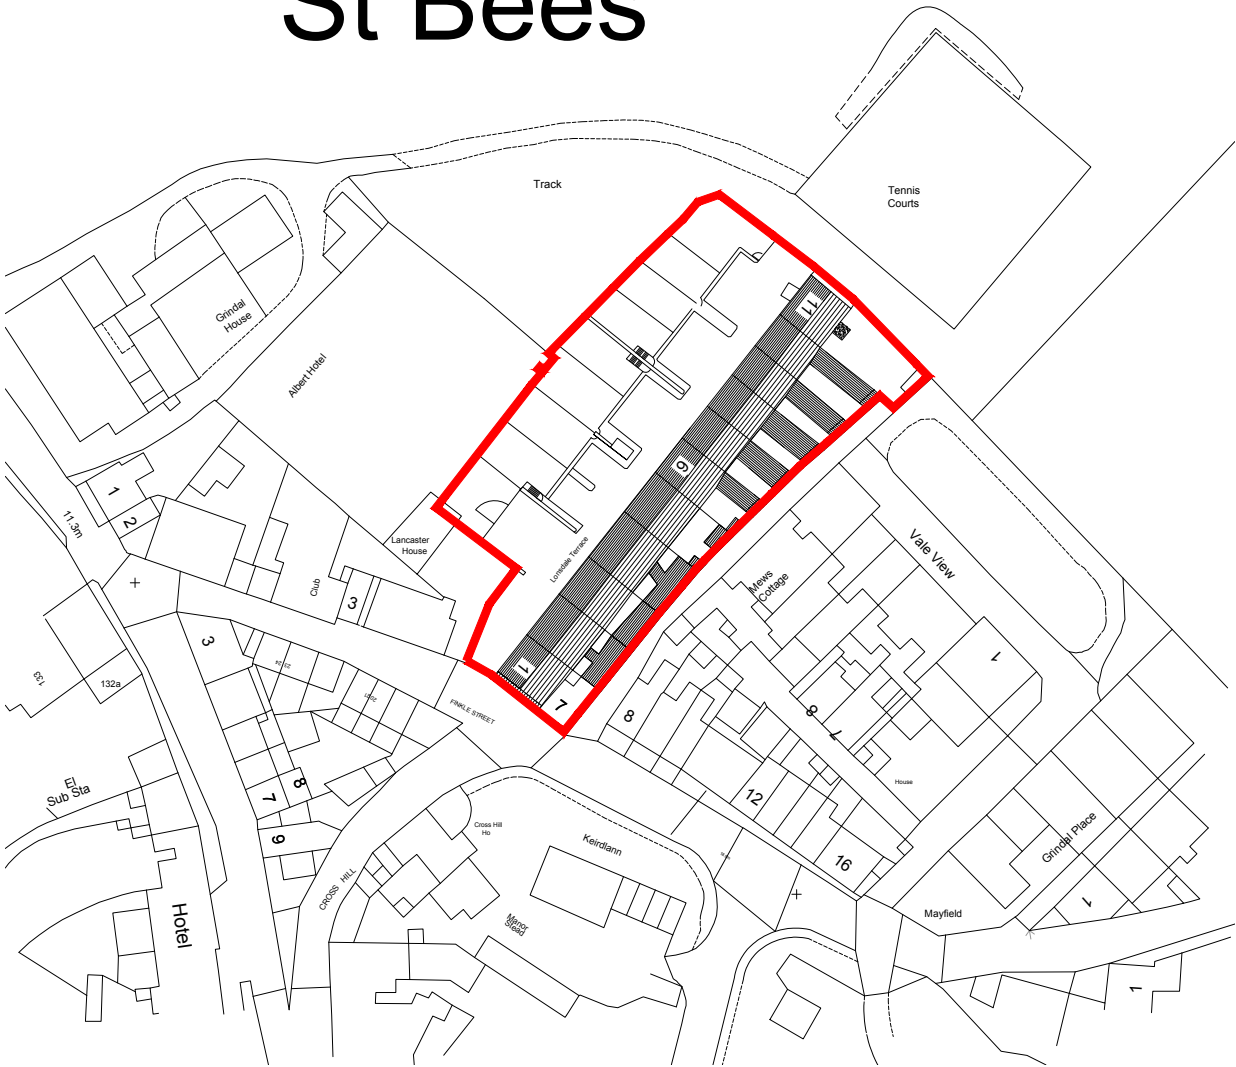

Scale 1:1250

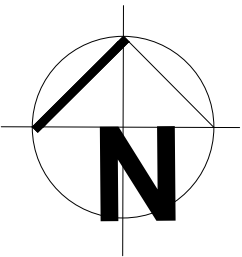

rev	original by	description	date	dr by	ap by
SS			Jan 2021	KMc	
Franklin House 4 Victoria Avenue Harrogate HG1 1EL tel. 01423 528999 www.macarchitects.co.uk					
client Remarkable Developments Ltd					
project Residential Development of Existing Properties 1-11 Lonsdale Terrace St.Bees					
drawing Location Plan					
computer file			plot date Oct. 20		
project number 2019.307			scale 1:1250		
drawing number P300.00.01			rev /	issue status Planning	

This drawing is to be read in conjunction with all related drawings. Do not scale from this drawing. All dimensions must be checked and verified on site before commencing any work or producing shop drawings. The originator should be notified immediately of any discrepancy.  
This drawing is copyright and remains the property of M.A.C. Architects Ltd.