


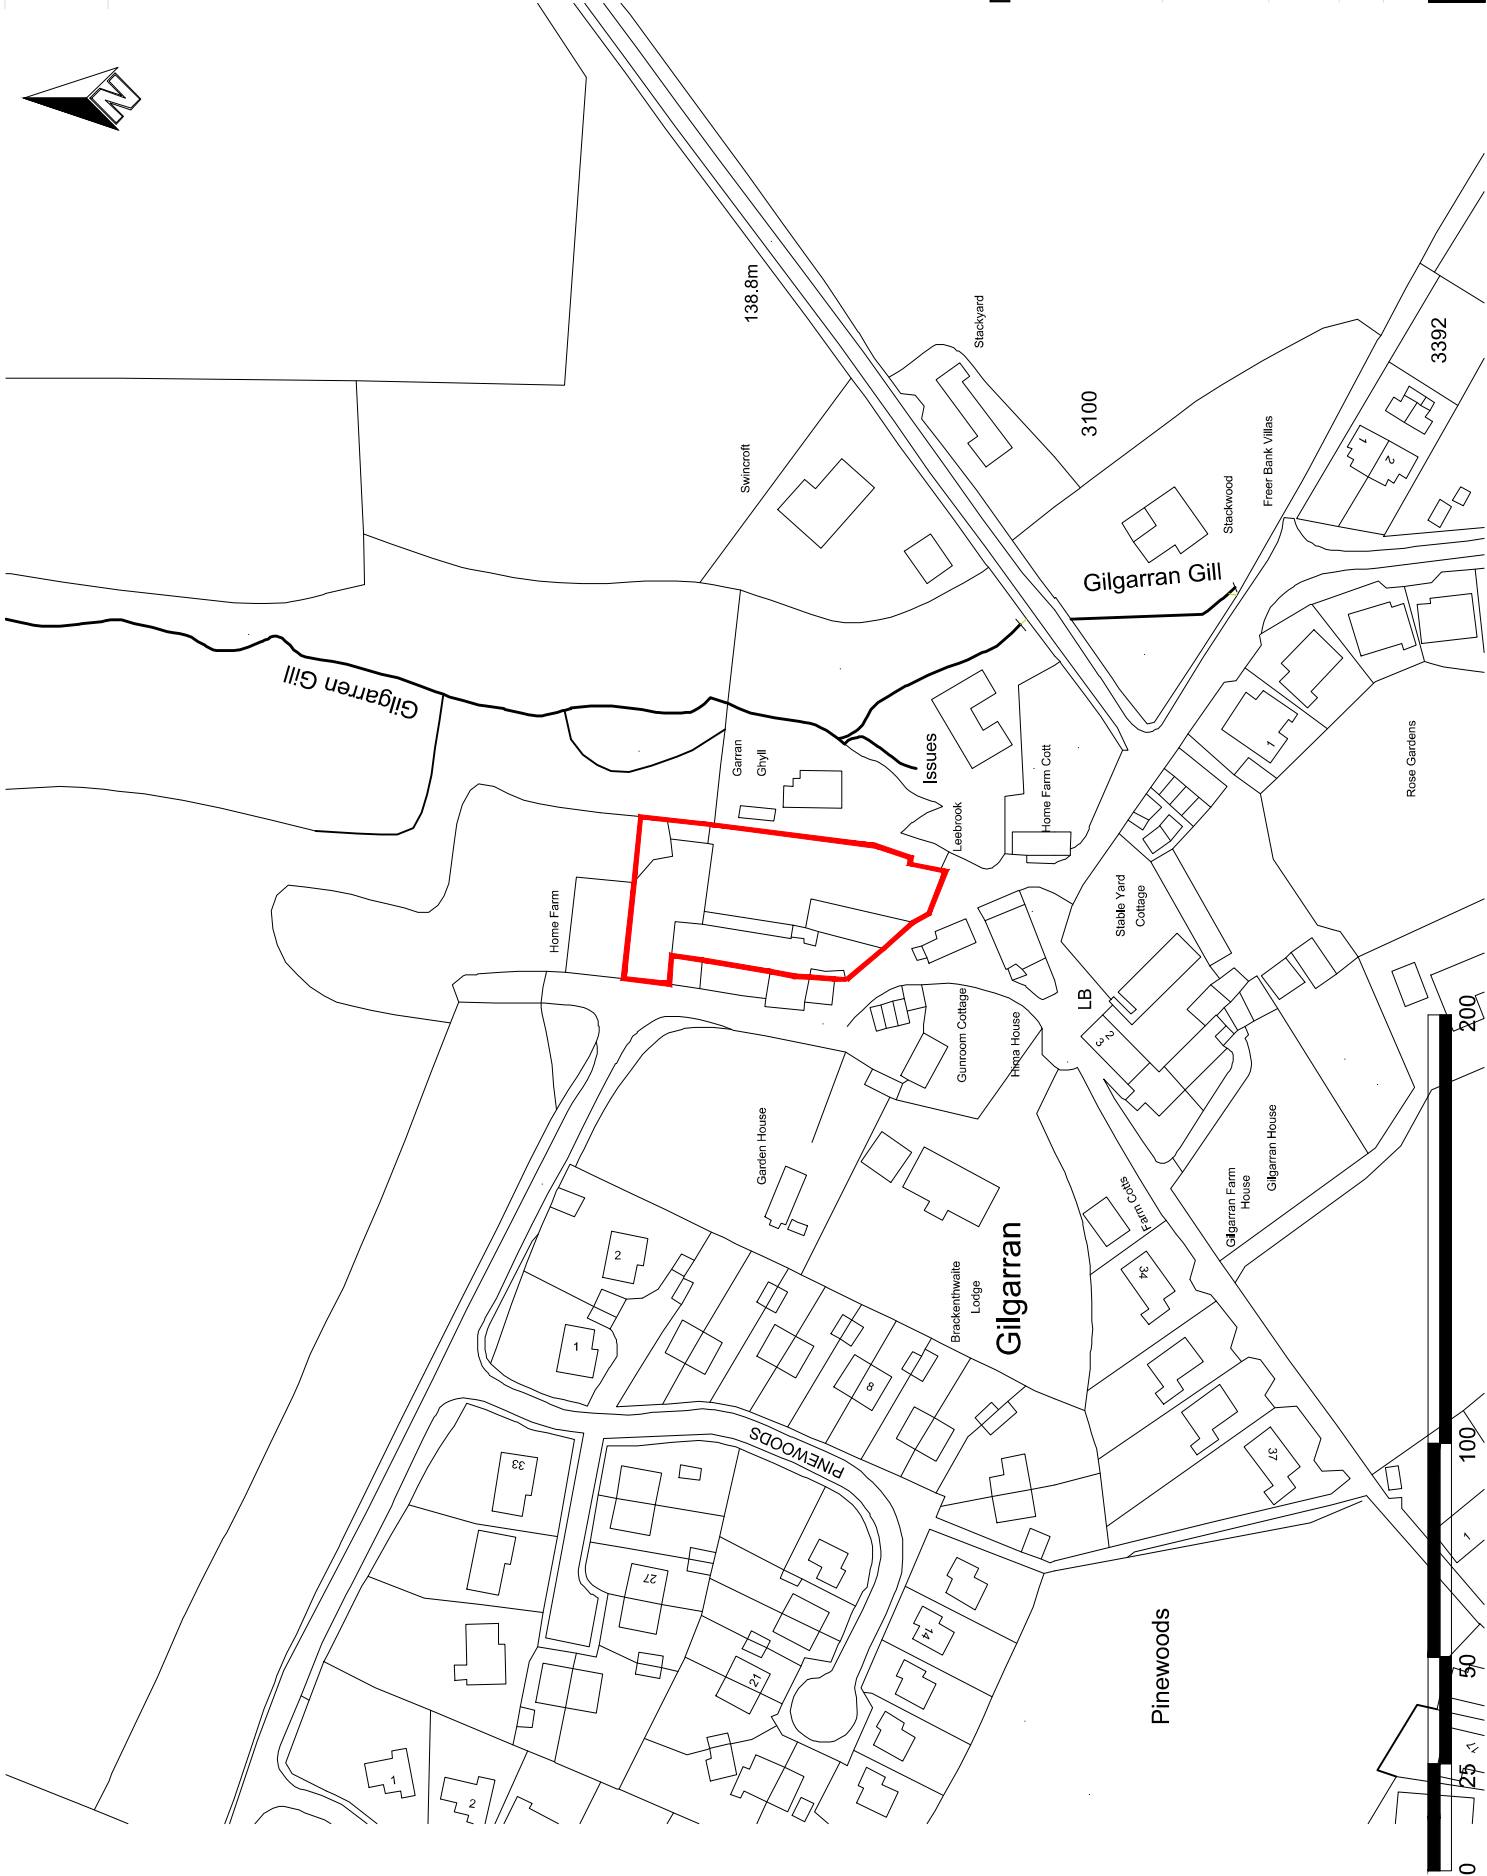

© COPYRIGHT MANNING ELLIOTT PARTNERSHIP 2021.
THIS DRAWING IS THE PROPERTY OF MANNING ELLIOTT PARTNERSHIP
AND IS NOT TO BE REPRODUCED OR TRANSMITTED IN ANY FORM
TO ANYONE WITHOUT PERMISSION.
DO NOT SCALE OFF THIS DRAWING. ANY DISCREPANCIES TO BE
REPORTED TO MANNING ELLIOTT PARTNERSHIP.

REVISIONS	
Revision	DESCRIPTION
--	00.00.00



MANNINGELLIOTT
PARTNERSHIP
Chartered Architects &
Designers
Marshall House, Suite 1
Coopers Road, Perth
Comins CALL 0981
T: 01752 868 800
F: 01752 868 801
E: info@manningelliott.co.uk
W: manningelliott.co.uk

project title:	Land at Gilgarran Home Farm Gilgarran
drawing title:	Location Plan
issue stage:	PLANNING ISSUE
date:	MAY 21
drawn:	CS
scale @ A3:	1:1250
drawing number:	X990-PL100
revision:	-