




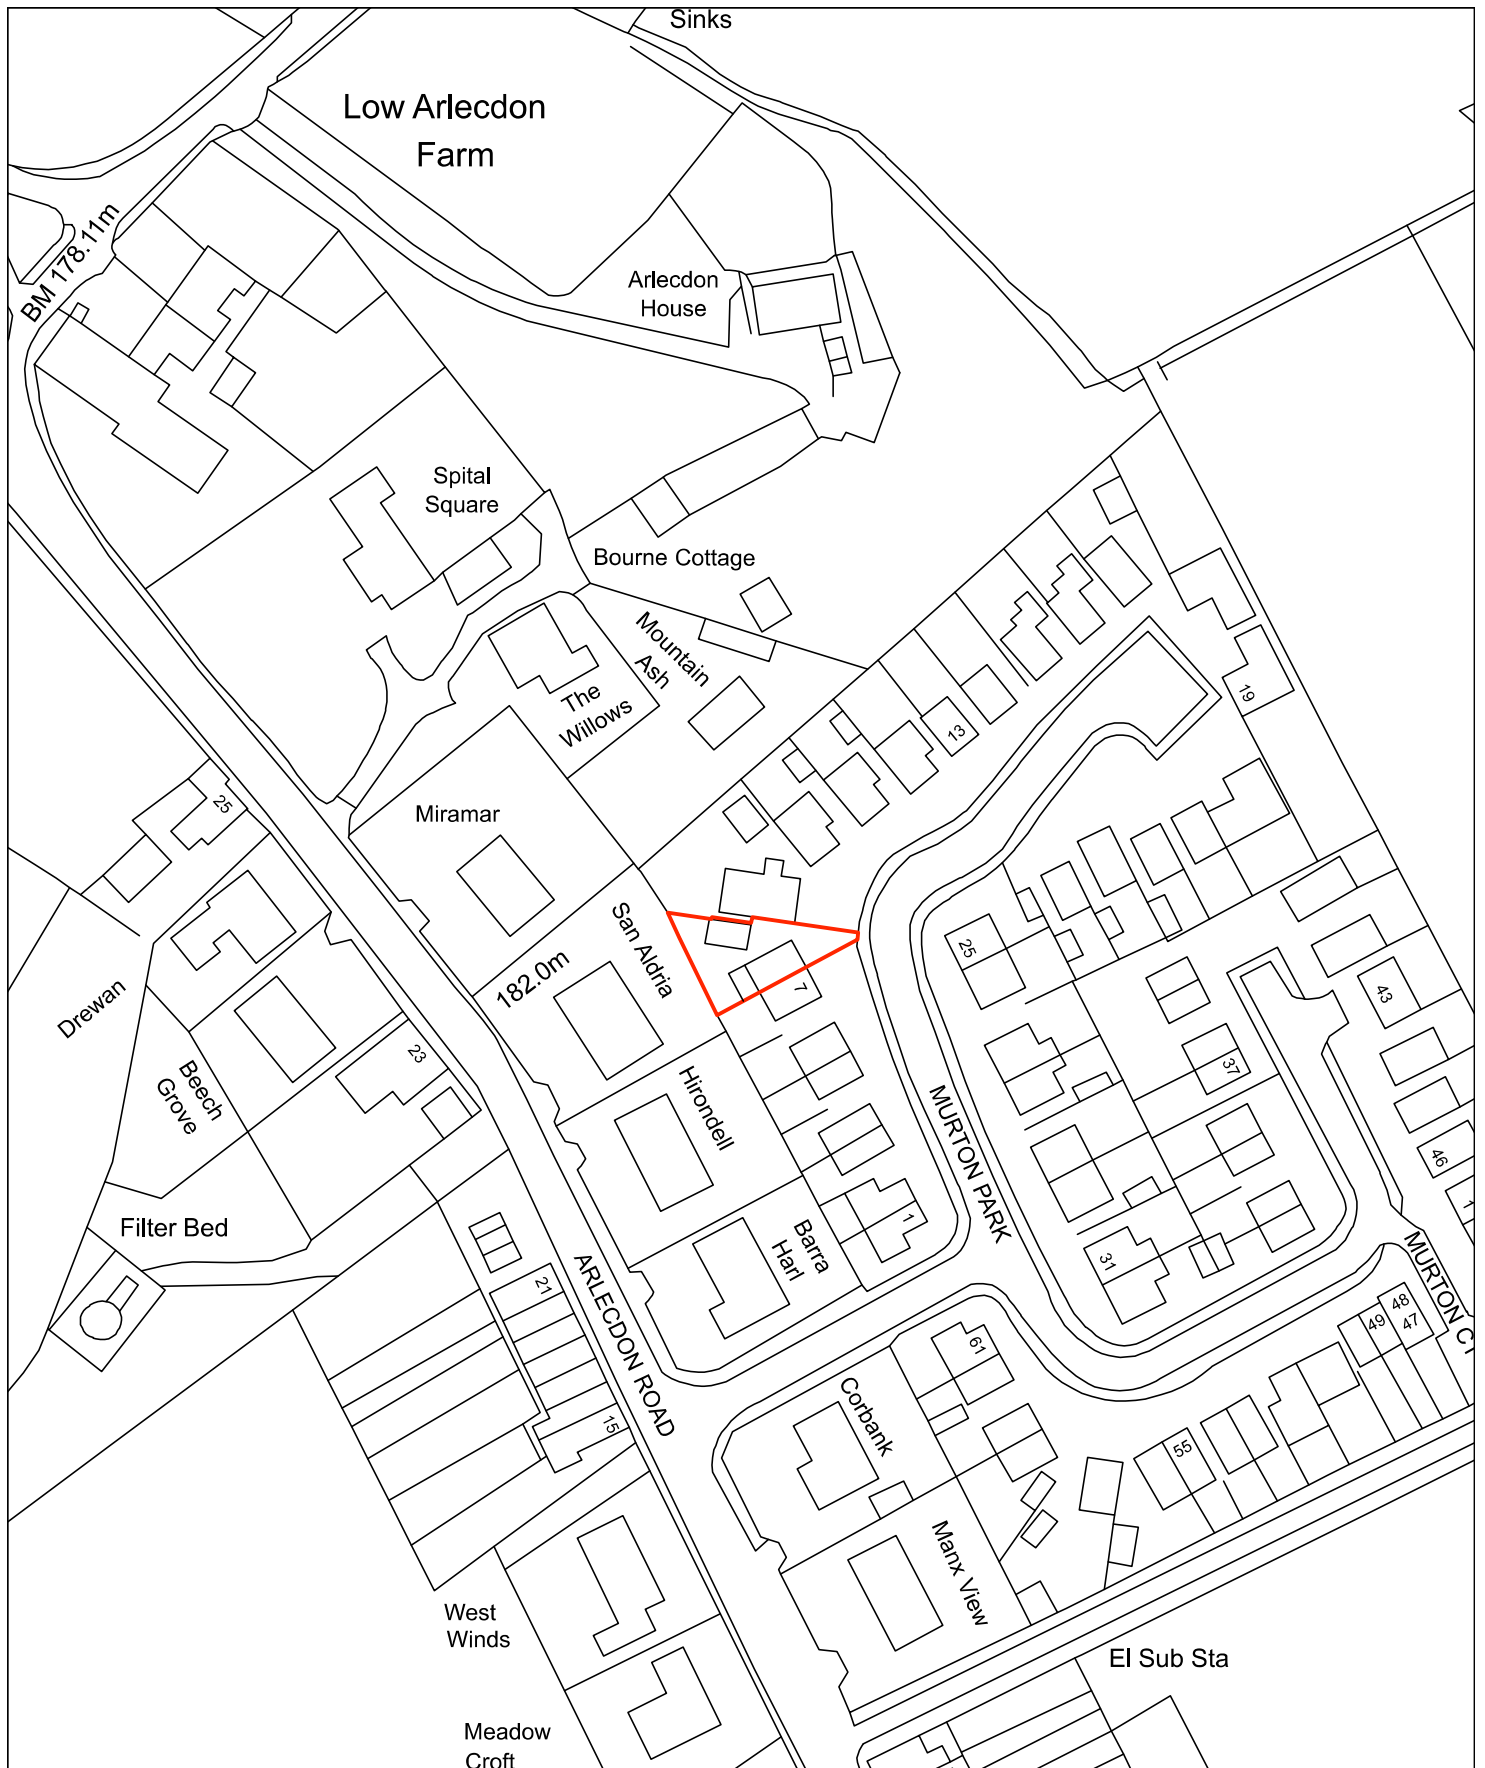

North

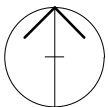

Scale Bar @ 1:1250

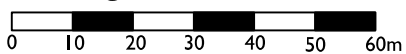

Ordnance Survey Data used under Licence Number: 100006522

Client :	Mrs C. O'Neil	Project No :	5563	Day Cummins Ltd Architects & Surveyors Lakeland Business Park Cockermouth Cumbria CA13 0QT Tel: 01900 820700 Fax: 01900 820701 www.day-cummins.co.uk	
Project :	Proposed Room Above Garage	Dwg No :	001		
		Date :	27/04/21		
Drawing Title :	Site Location Plan	Scale :	1:1250 @ A4		