


dwelling) on plots 1 and 2 at 53 Crossfield House
Cross field Road Clontarf Moor
SITE BLOCK LAYOUT AND LOCATION PLAN
scales 1.500/1.1250

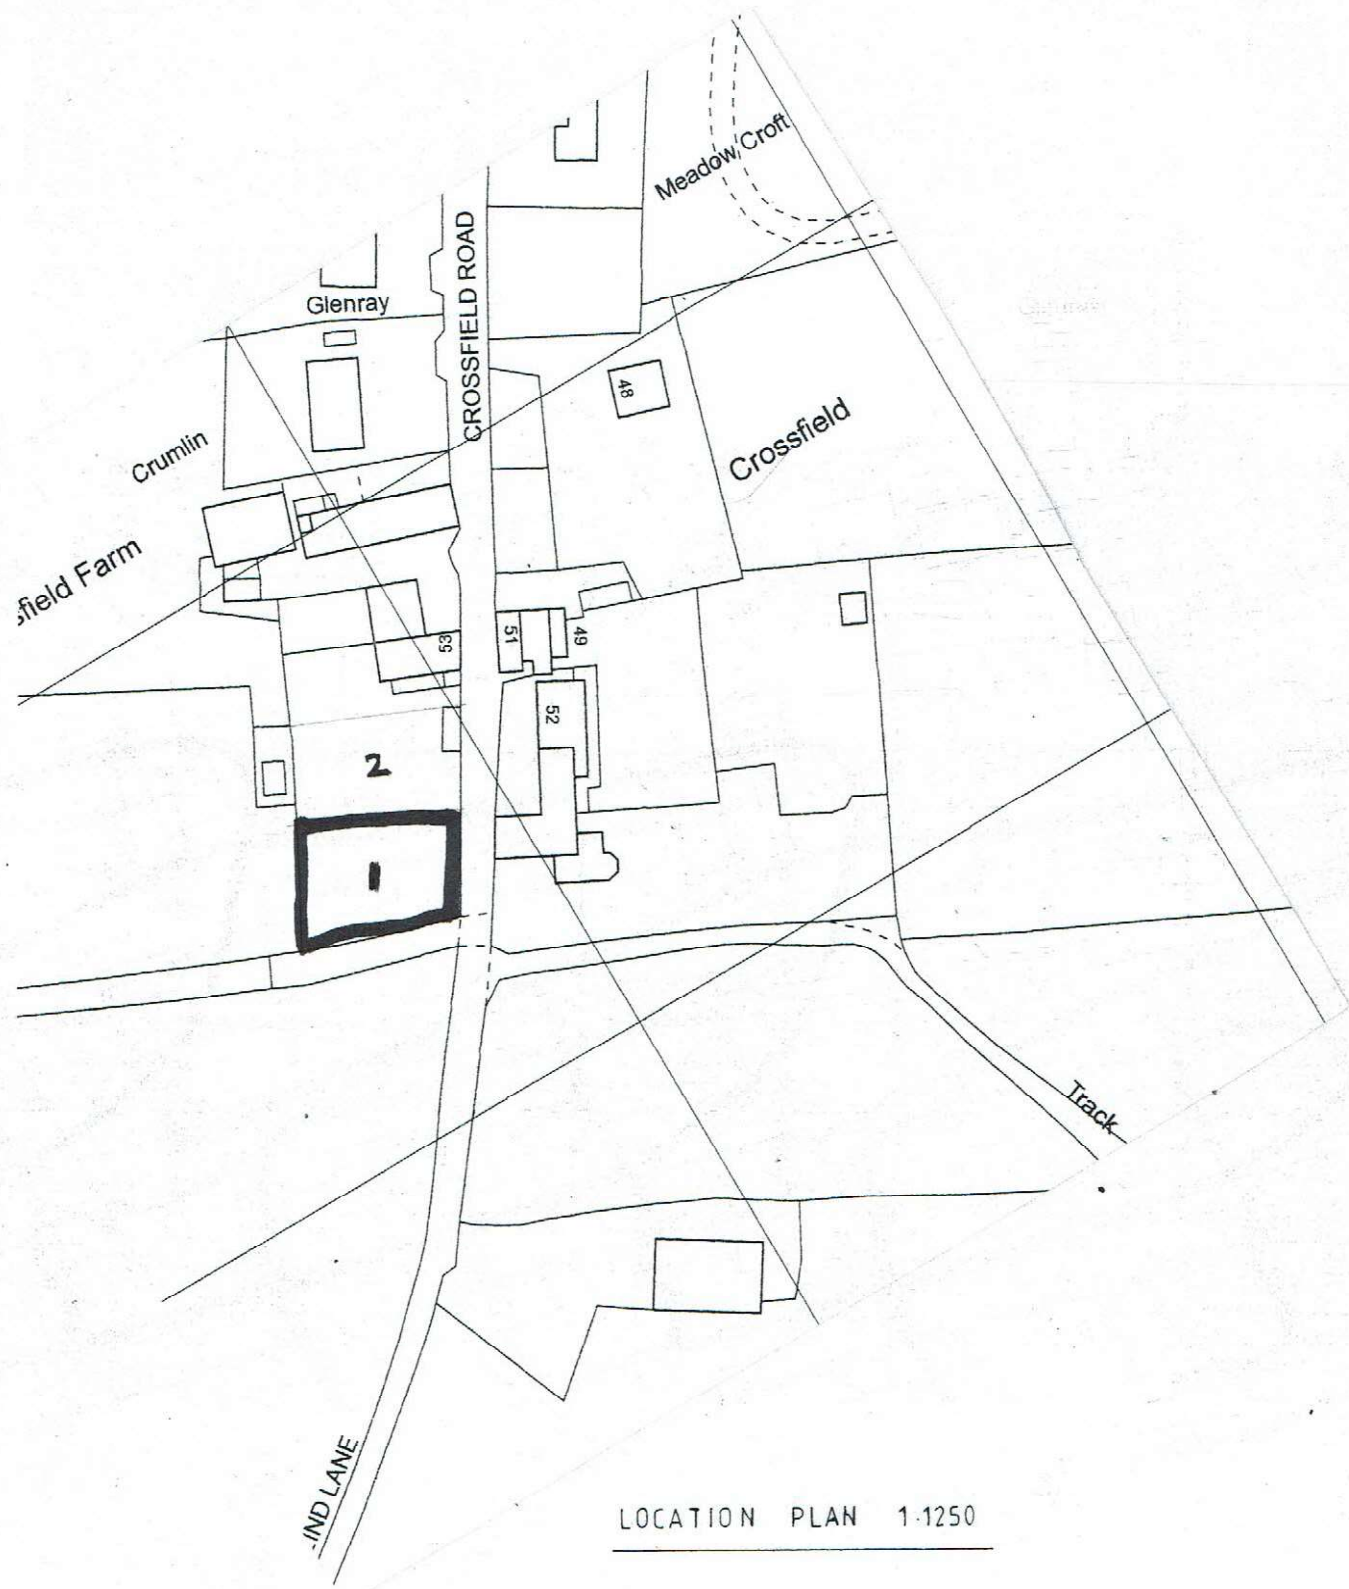

LOCATION PLAN 1:1250