


Holmrook

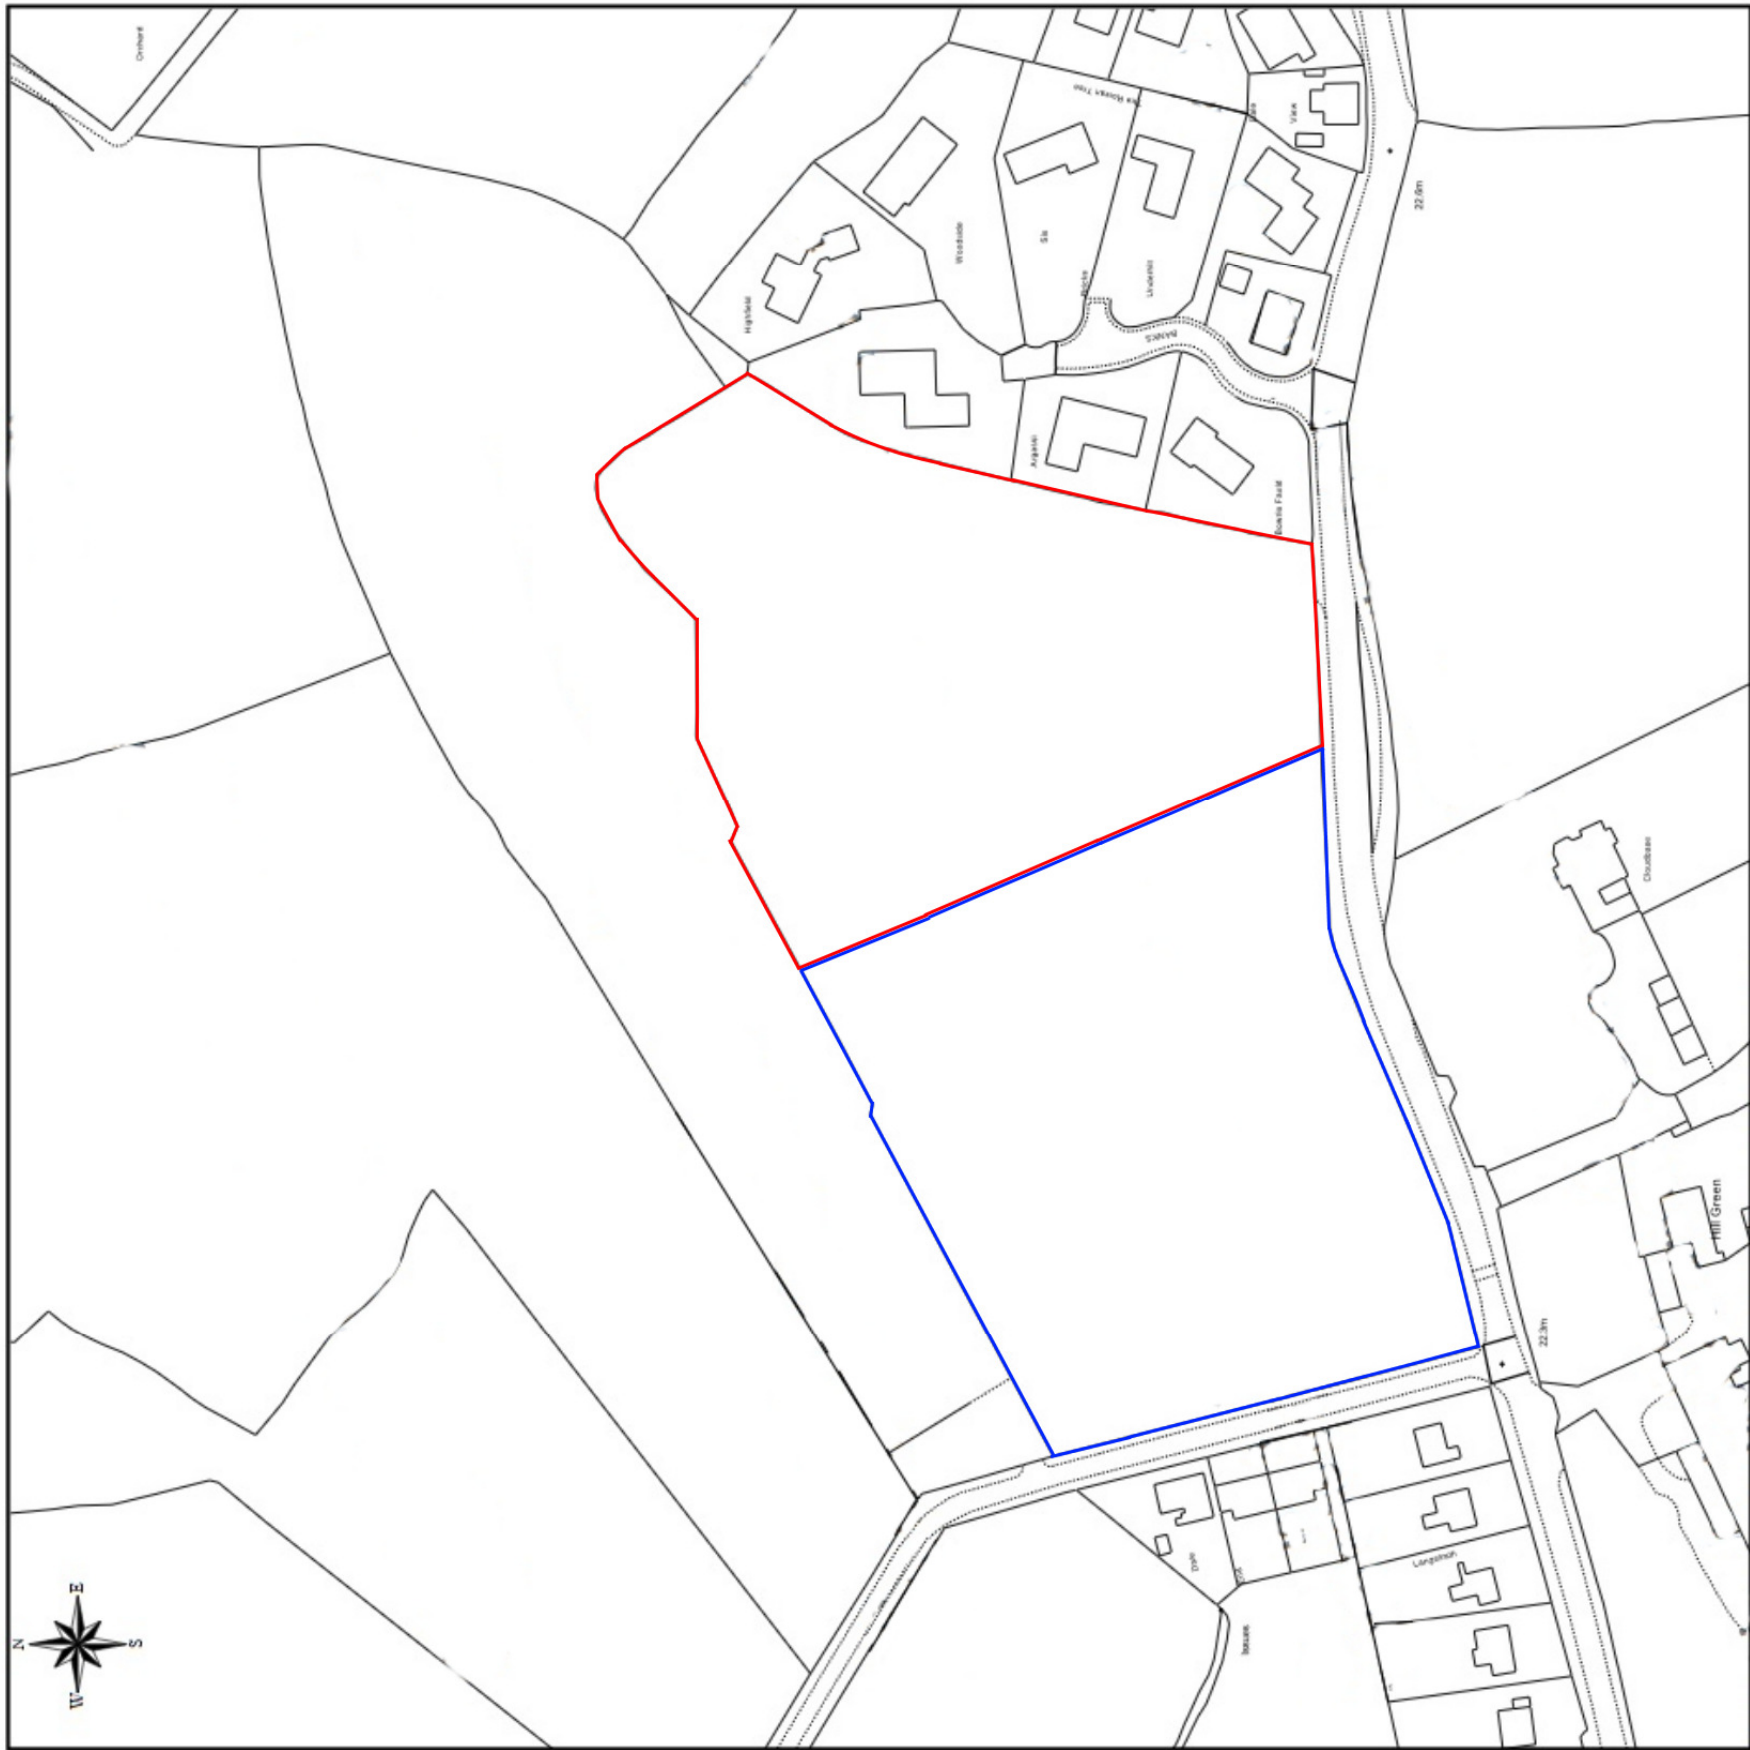

This Plan includes the following Licensed Data: OS MasterMap Black and White
PDF Location Plan by the Ordnance Survey National Geographic Database and
incorporating surveyed revision available at the date of production.
Reproduction in whole or in part is prohibited without the prior permission of
Ordnance Survey. The representation of a road, track or path is no evidence of
a right of way. The representation of features, as lines is no evidence of a
property boundary. © Crown copyright and database rights, 2017. Ordnance
Survey 0100031673

0m 25m 50m 75m 100m 125m 150m 175m 200m

Scale: 1:2500, paper size: A4