


MILLOM RUGBY LEAGUE CLUB DEVONSHIRE ROAD MILLOM

LOCATION PLAN.

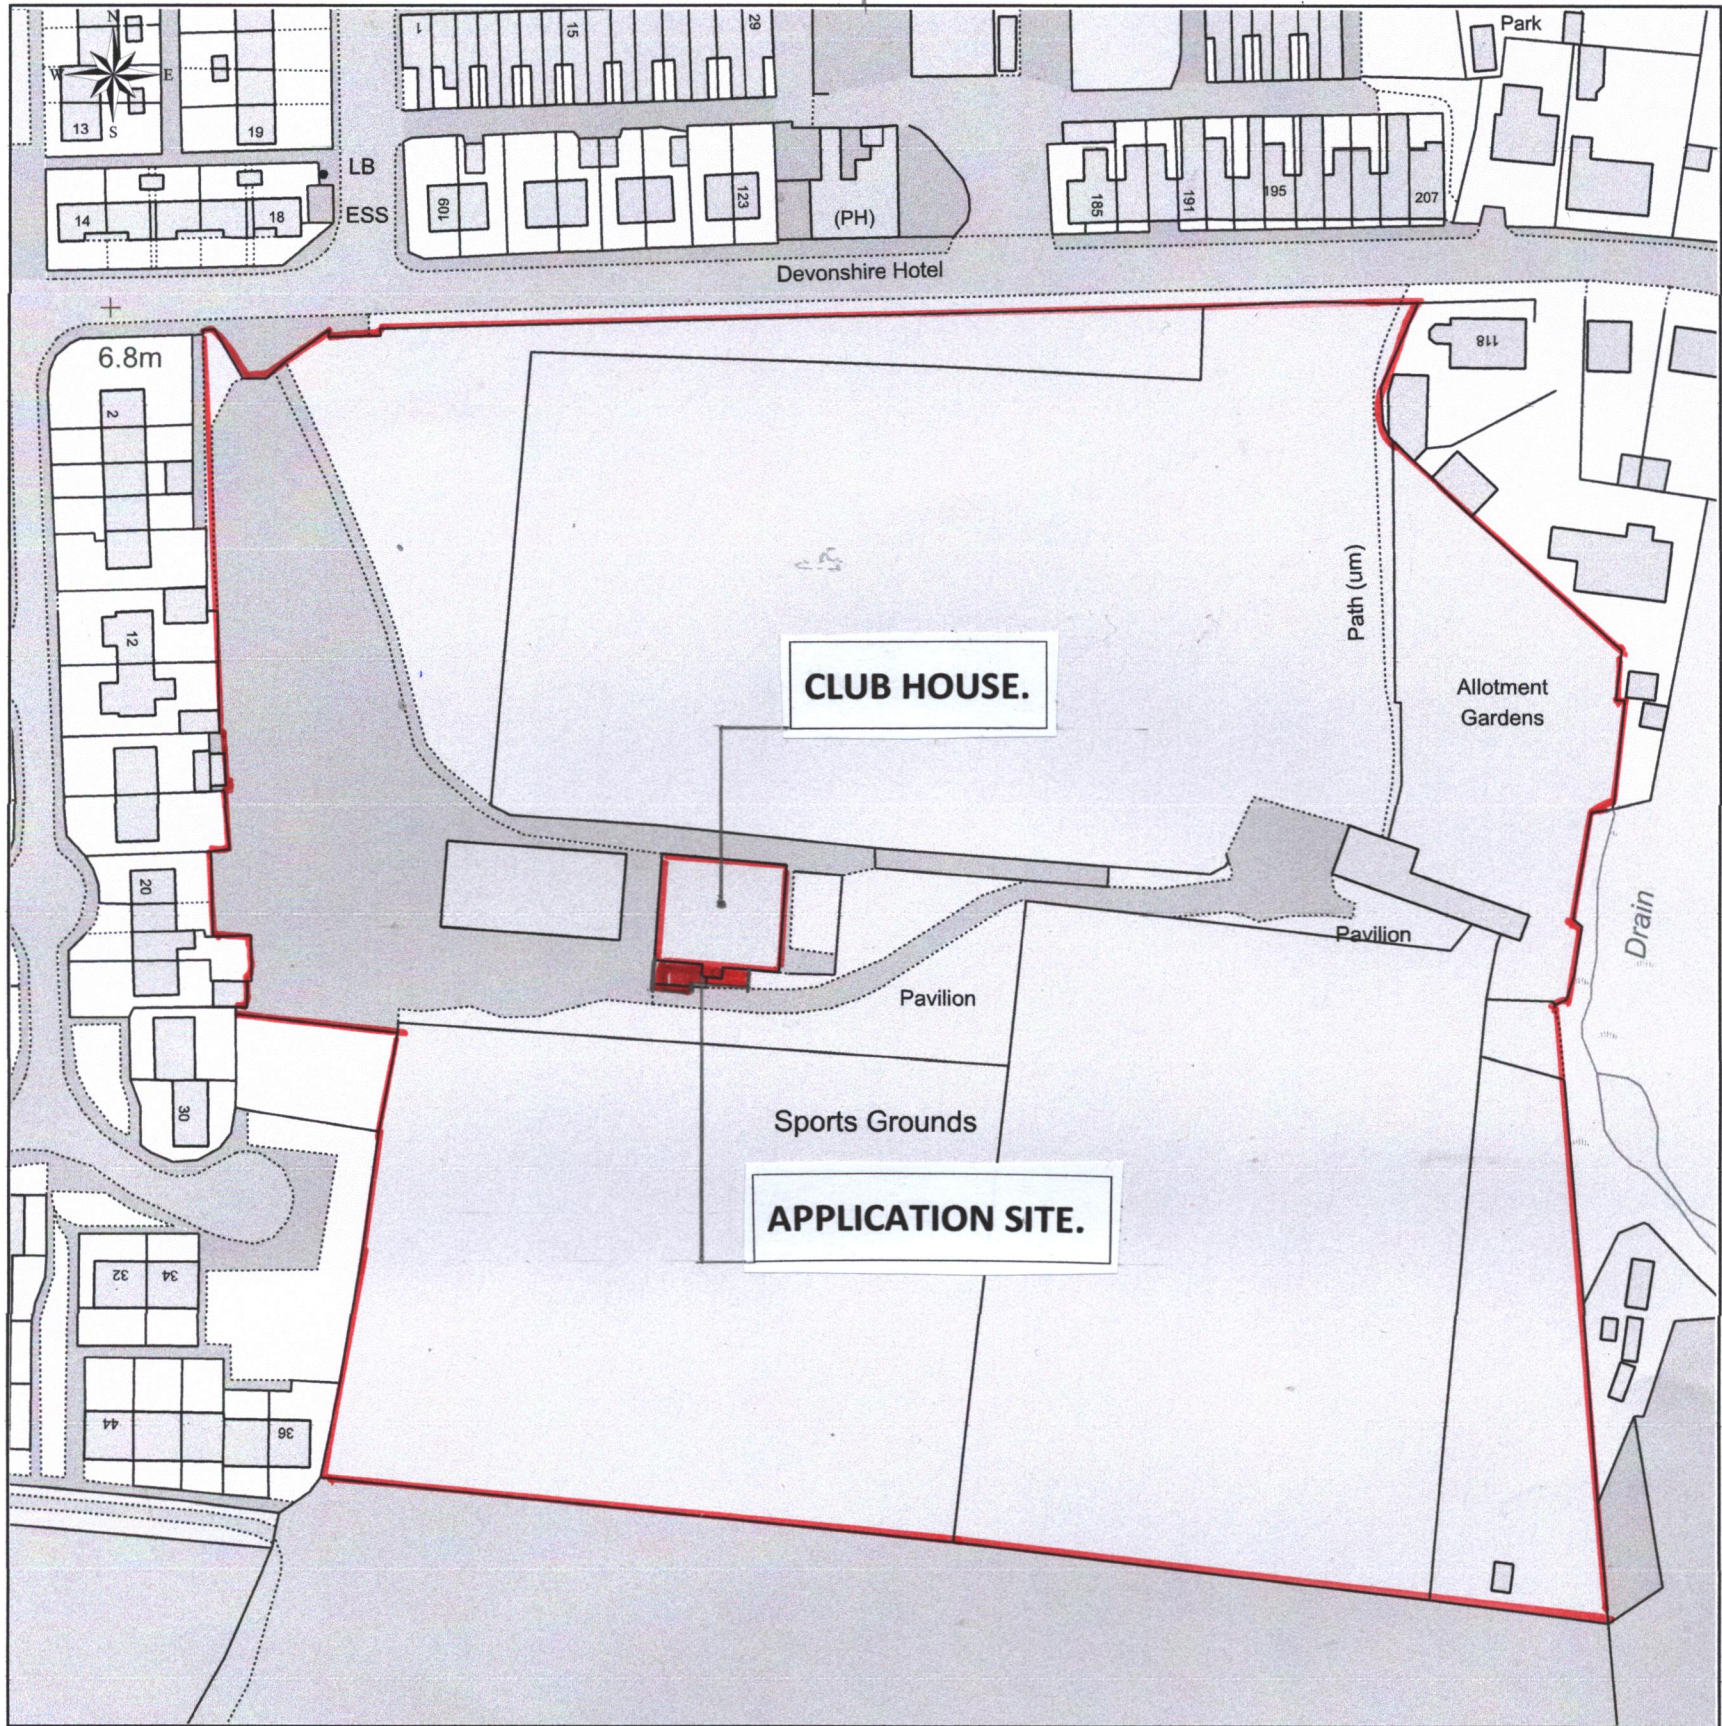

This Plan includes the following Licensed Data: OS MasterMap Colour PDF Location Plan by the Ordnance Survey National Geographic Database and incorporating surveyed revision available at the date of production. Reproduction in whole or in part is prohibited without the prior permission of Ordnance Survey. The representation of a road, track or path is no evidence of a right of way. The representation of features, as lines is no evidence of a property boundary. © Crown copyright and database rights, 2022. Ordnance Survey 0100031673

0m 25m 50m 75m 100m 125m

Scale: 1:1250, paper size: A3

MEJ / 2022 / 688 / 002

LOCATION PLAN

Malcolm Jones : PLANNING & DESIGN SERVICE.

Telephone : 01229 824952

07867 501 578

E – mail : maljones2@aol.com



Ordnance
Survey

Licensed Mapping

emapsite™
plans