


Former Fish Factory
Lindow Road
Hensingham
Whitehaven
CA28 8XX

OS Mastermap
01 July 2013, ID: MDP-00240427
www.malcolmhughes.co.uk

1:2500 scale print at A4, Centre: 299482 E, 517579 N

©Crown Copyright. Licence no. 100019980

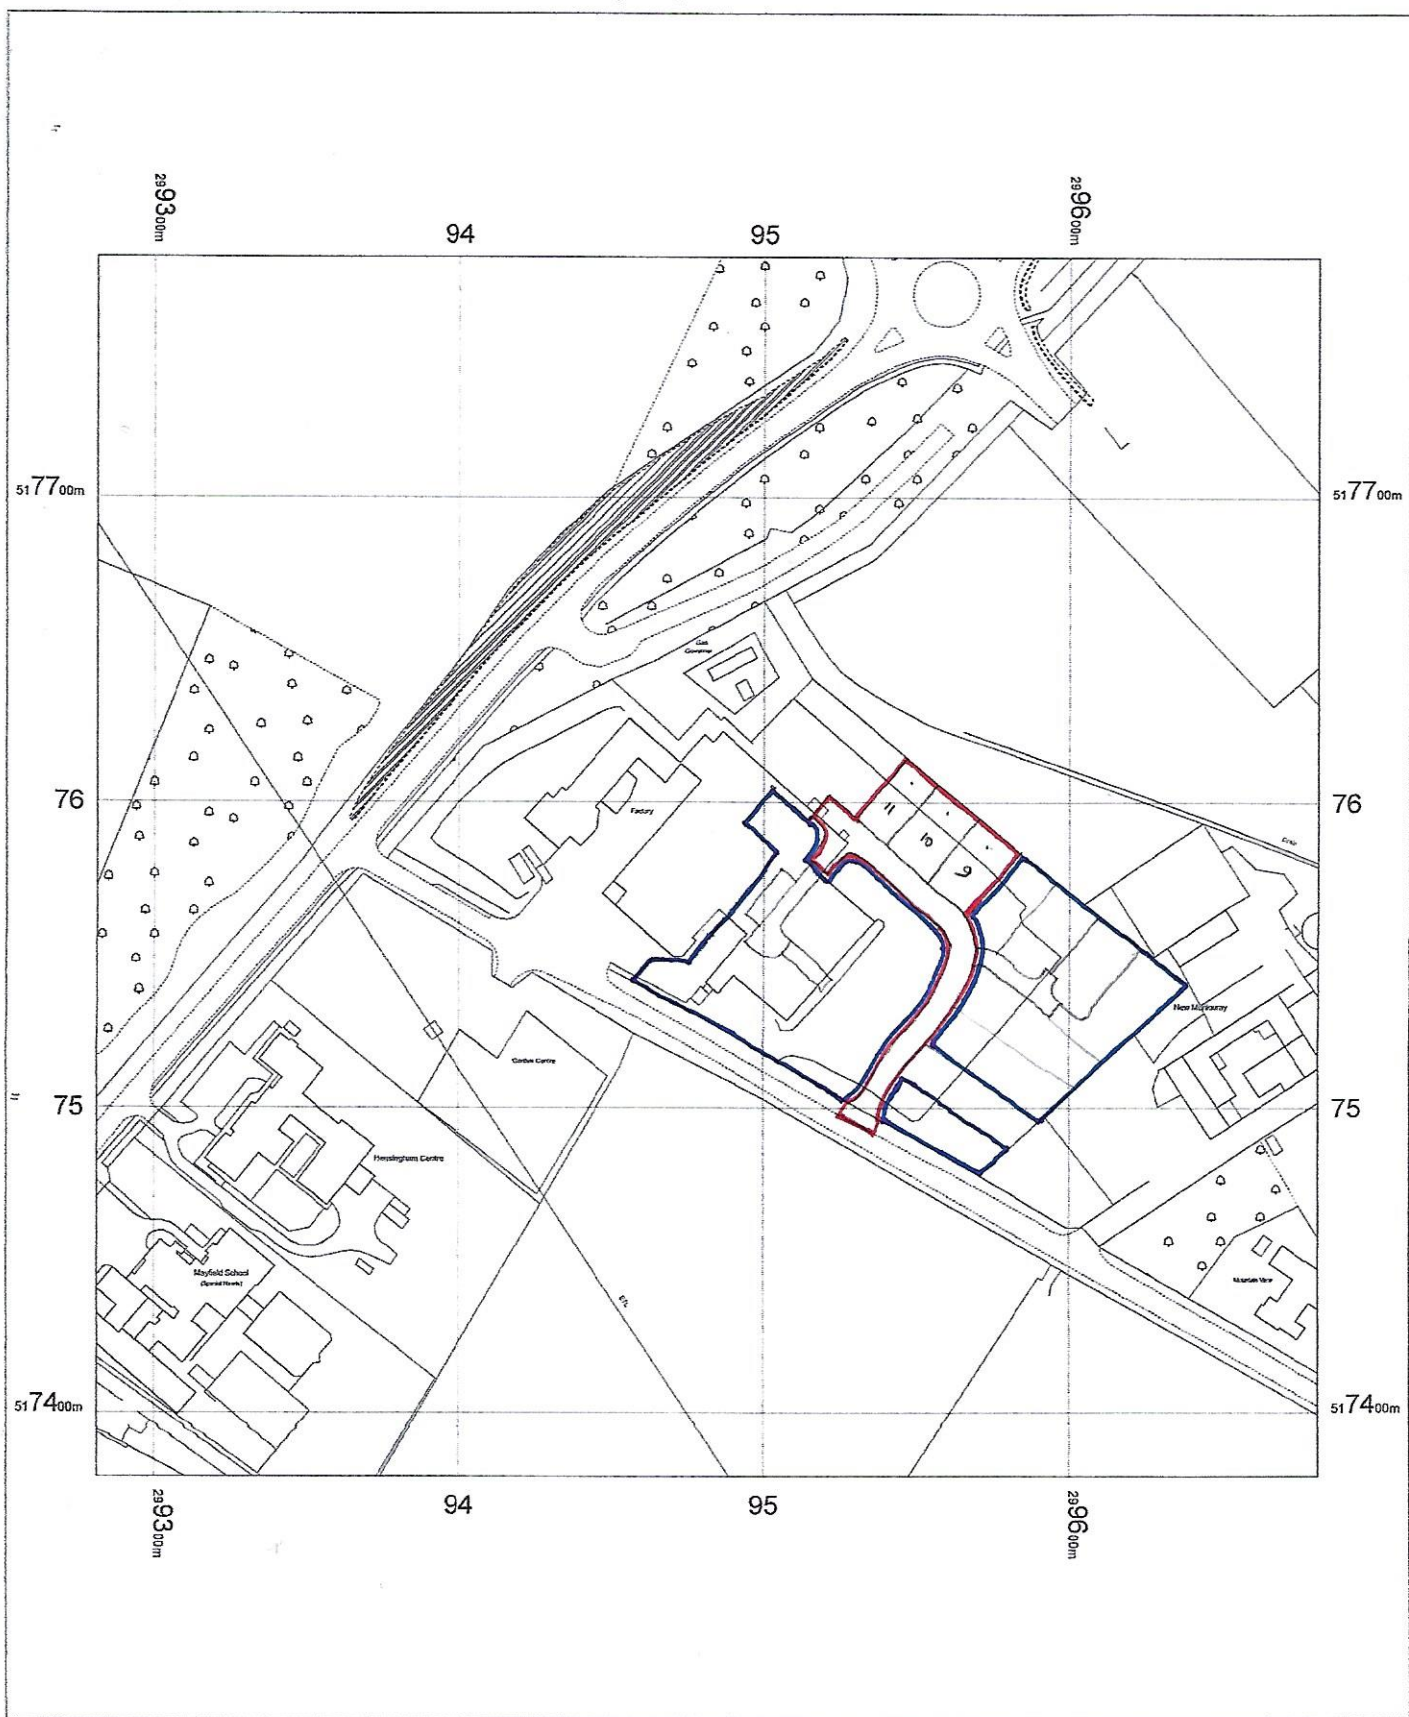

Mapping
sourced from



MALCOLM HUGHES
LAND SURVEYORS

Chartered Land Surveyors

Tel: 0161 926 0650