
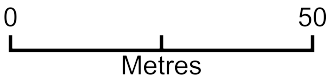


24 Standings Rise Summerhouse Log Cabin & Covered Patio - Location Plan

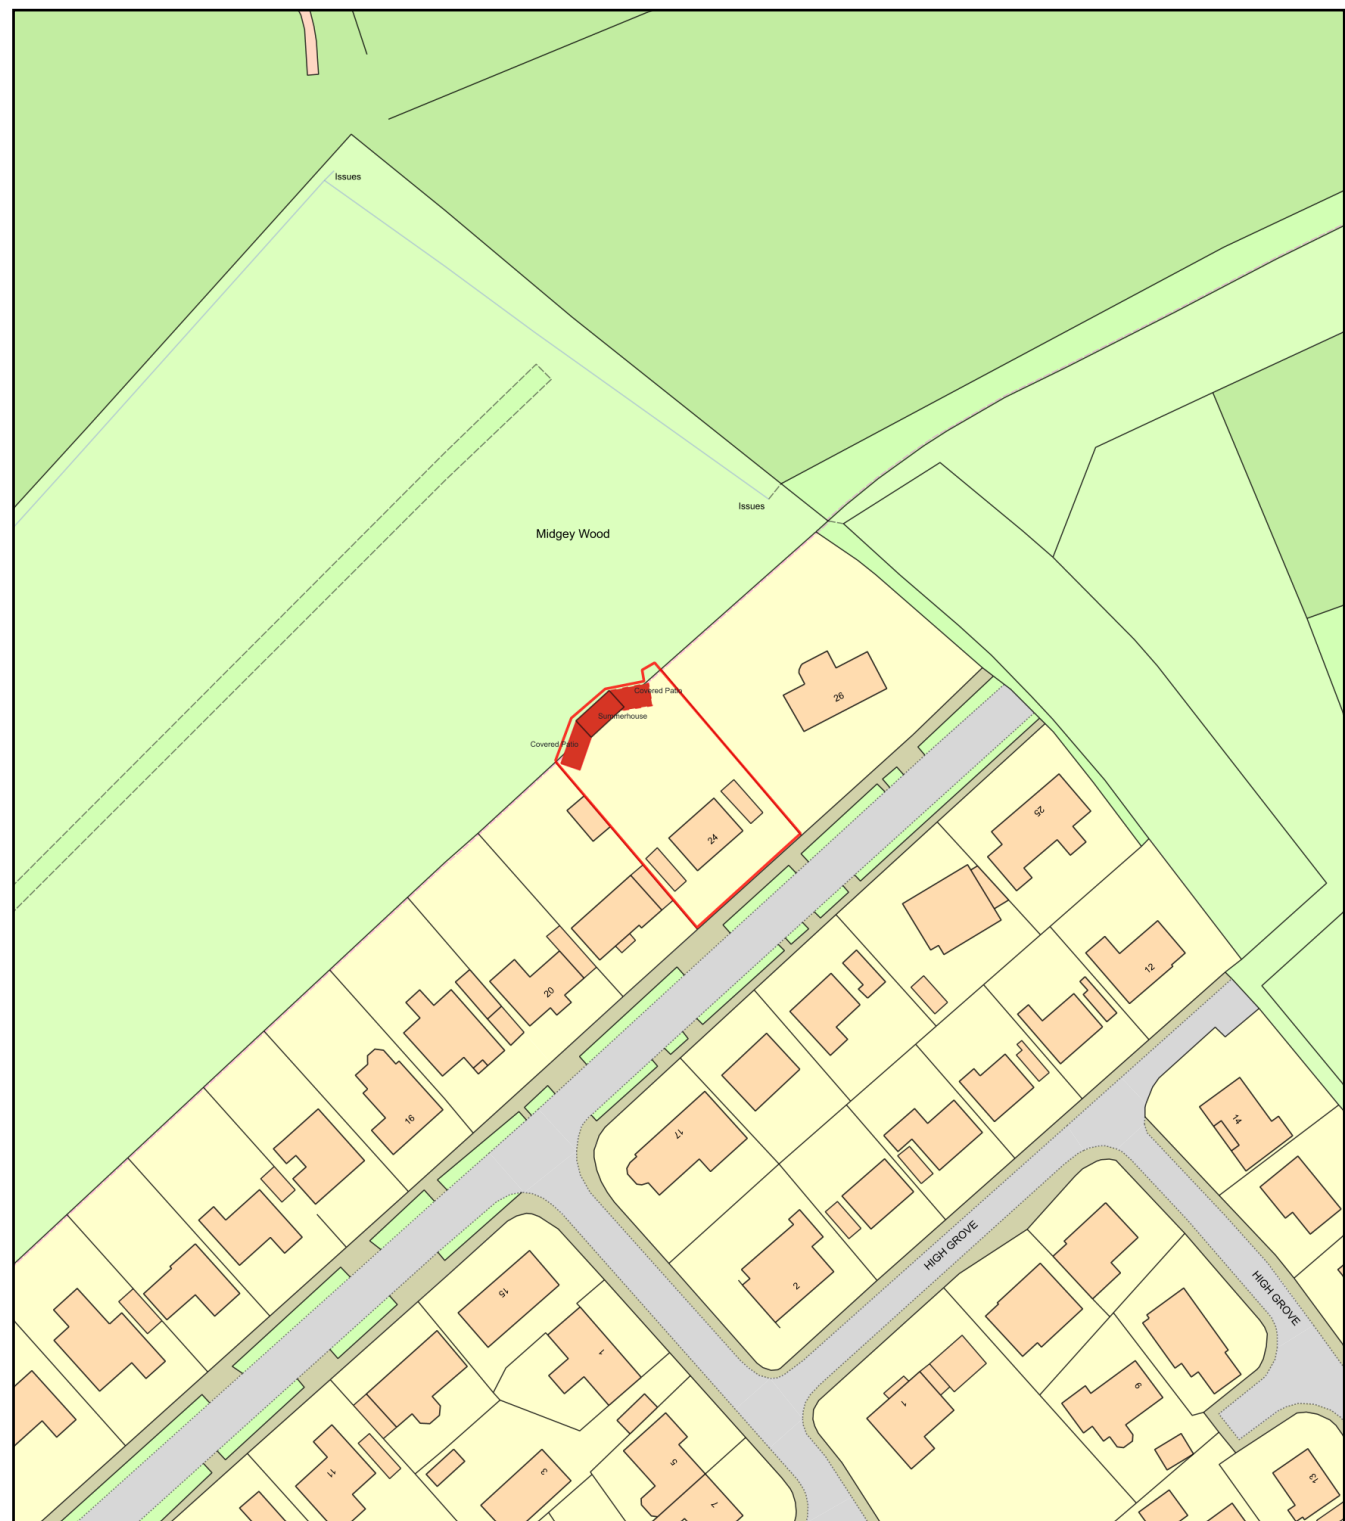

Plan Produced for: David Clark
Date Produced: 13 Jul 2022
Plan Reference Number: TQRQM22194141200782
Scale: 1:1250 @ A4