


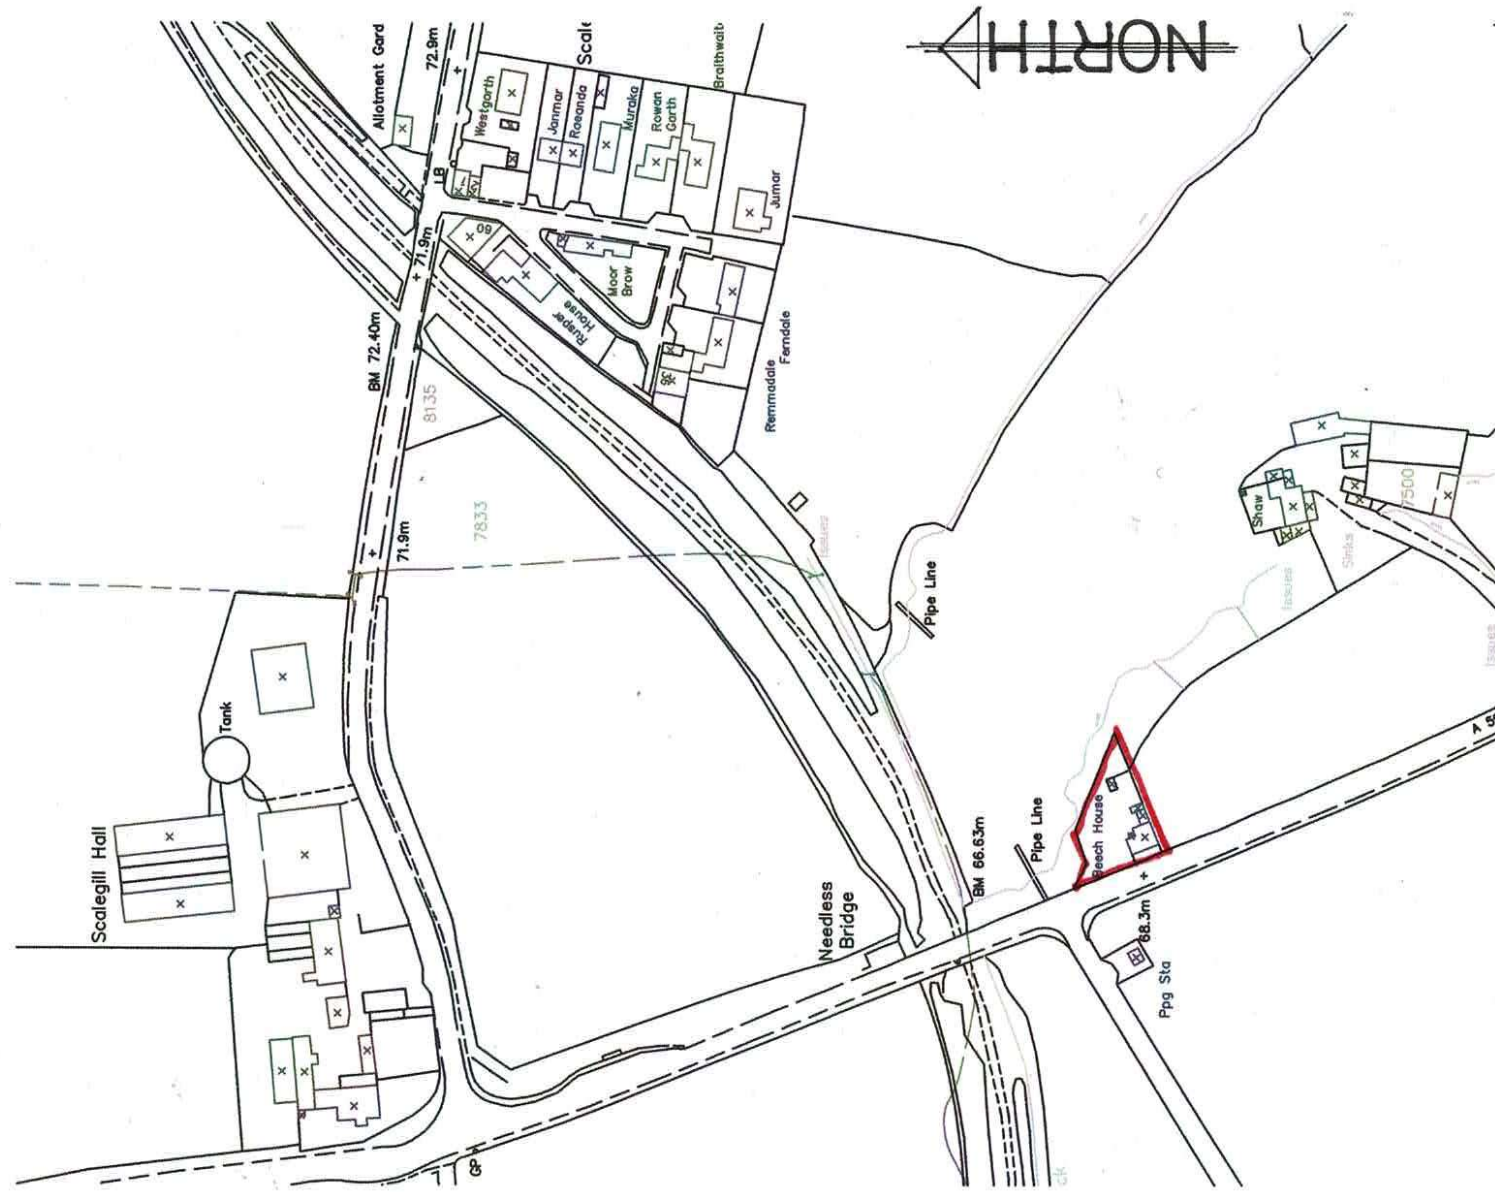

LOCATION PLAN

1:2500