


DCF storage container (rev1)

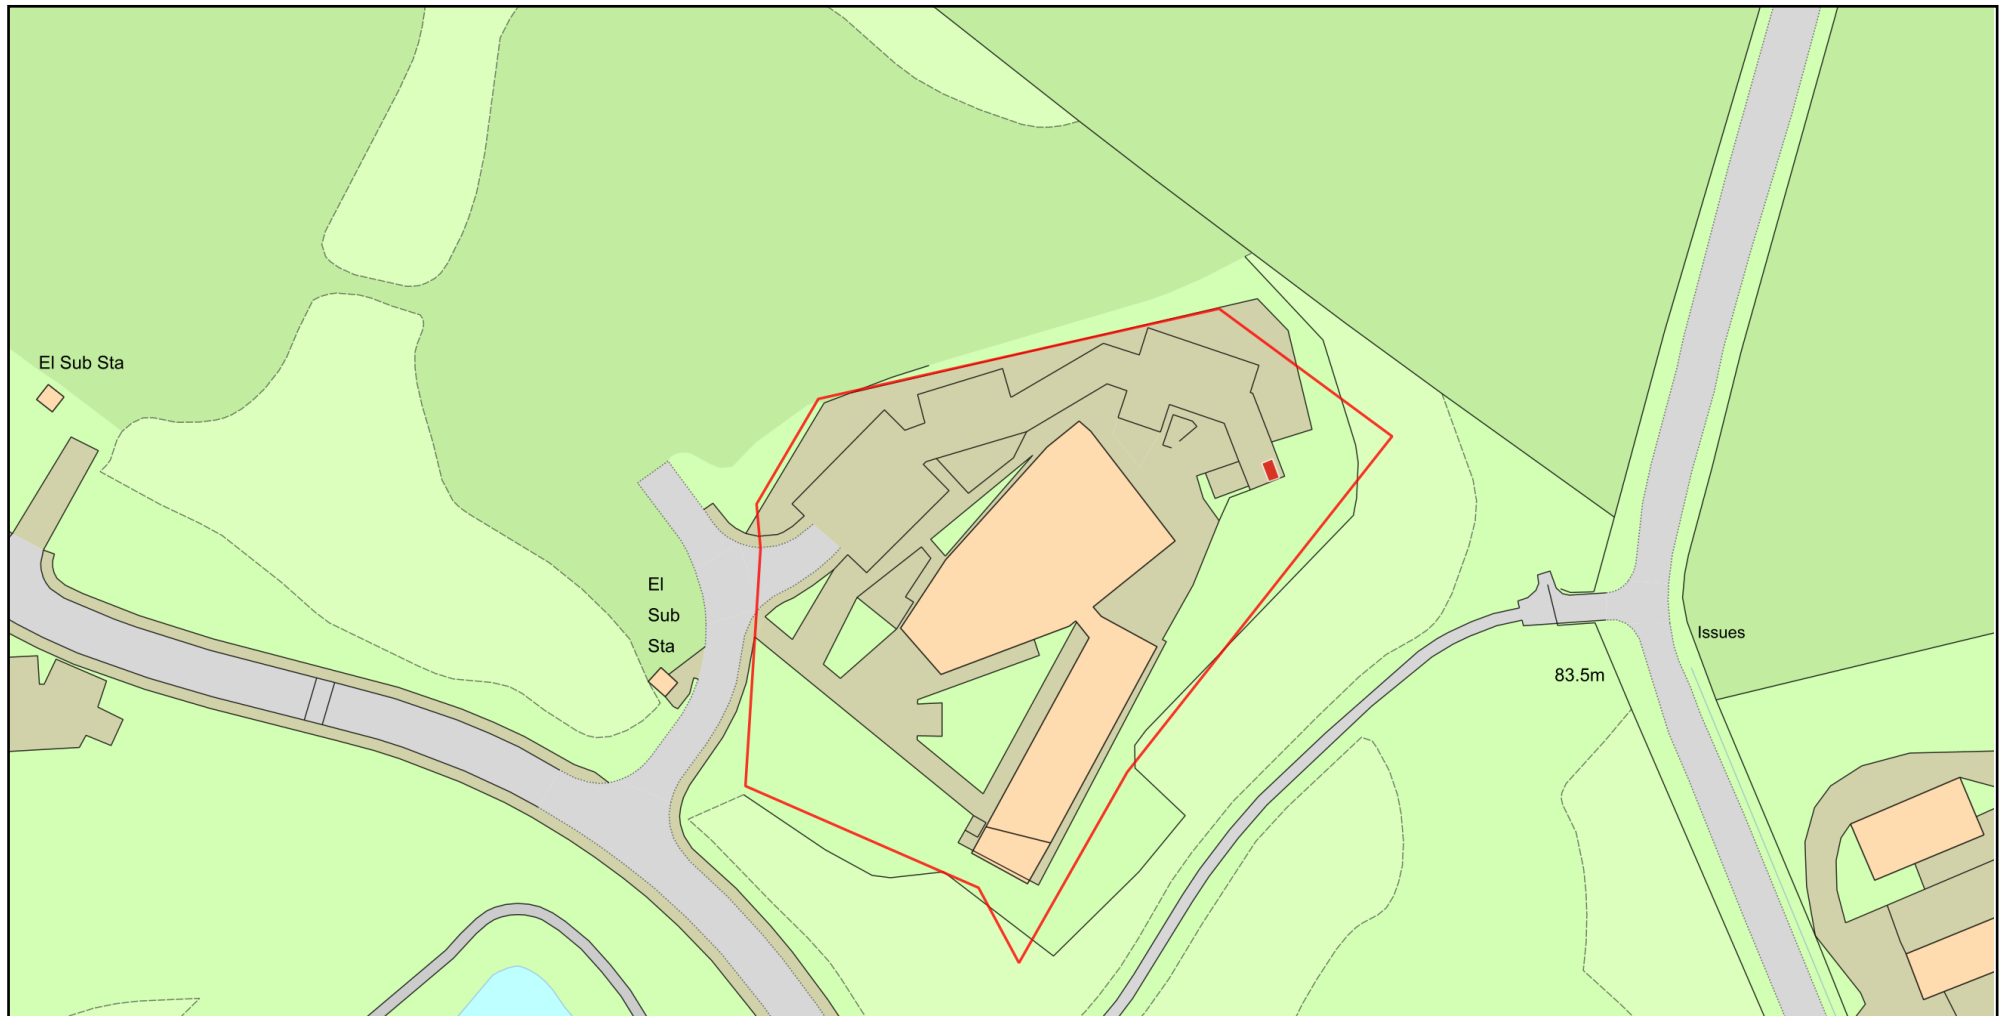

Plan Produced for: Copeland Borough Council

Date Produced: 14 Jan 2022

Plan Reference Number: TQRQM22014134926423

Scale: 1:1250 @ A4

© Crown copyright and database rights 2021 OS 100042766