




EXISTING GROUND FLOOR LAYOUT - RETAIL AREA

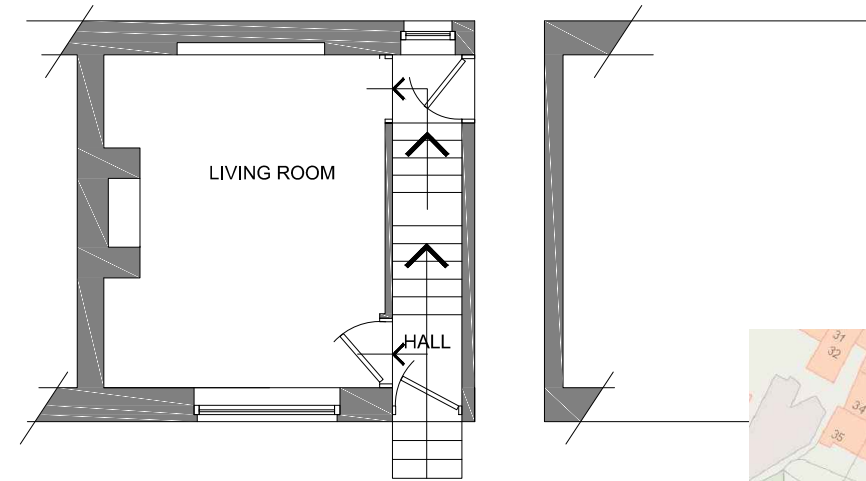


PROPOSED GROUND FLOOR LAYOUT

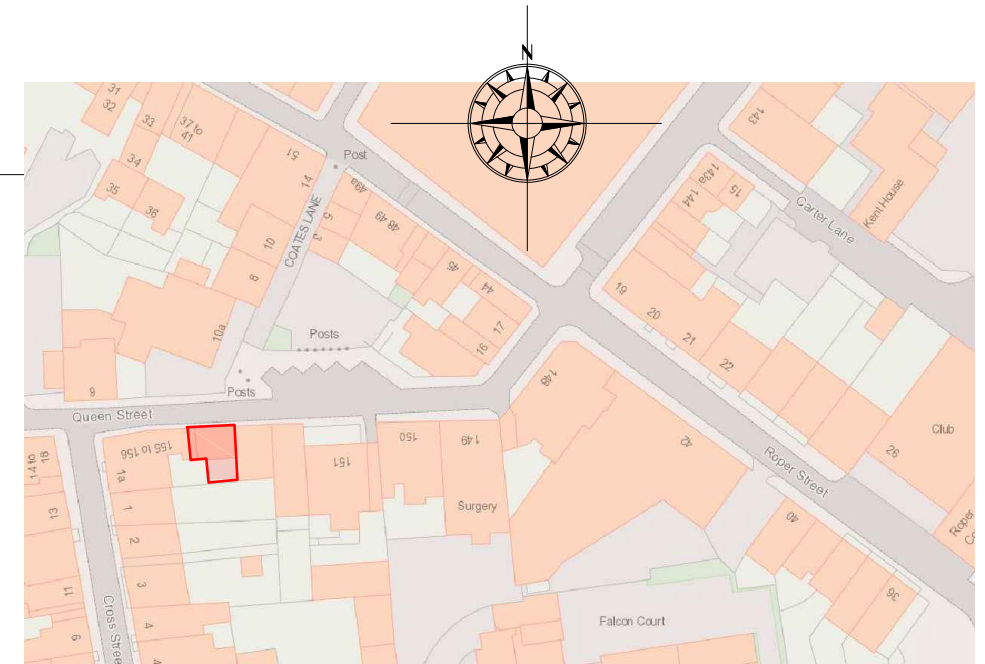

LOCATION PLAN 1:1250

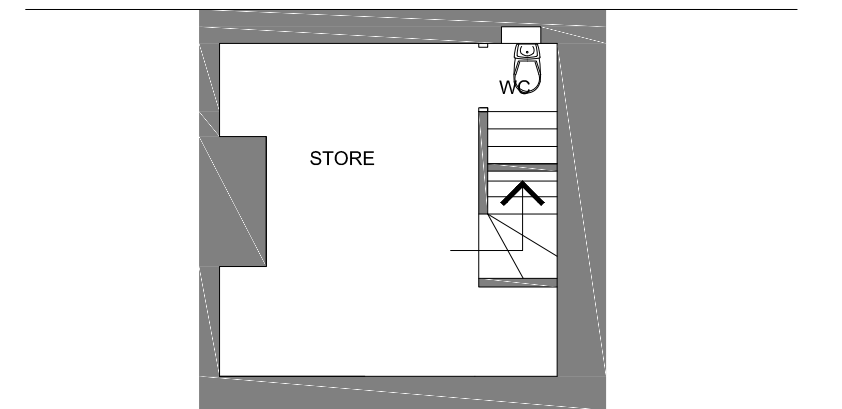

EXISTING LOWER FLOOR LAYOUT - CELLAR STORAGE

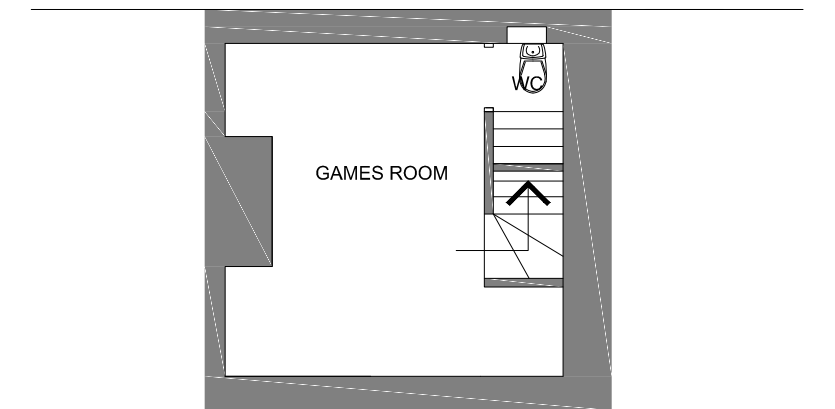

PROPOSED LOWER FLOOR LAYOUT



AS EXISTING & PROPOSED

Dwg No 23.22.01

PROPOSED CHANGE OF USE
154, QUEEN ST.,
WHITEHAVEN.

Scale 1:100 ; 1:1250 @ A3

Oct 2023

REF DETAIL
REVISIONS

DATE

