

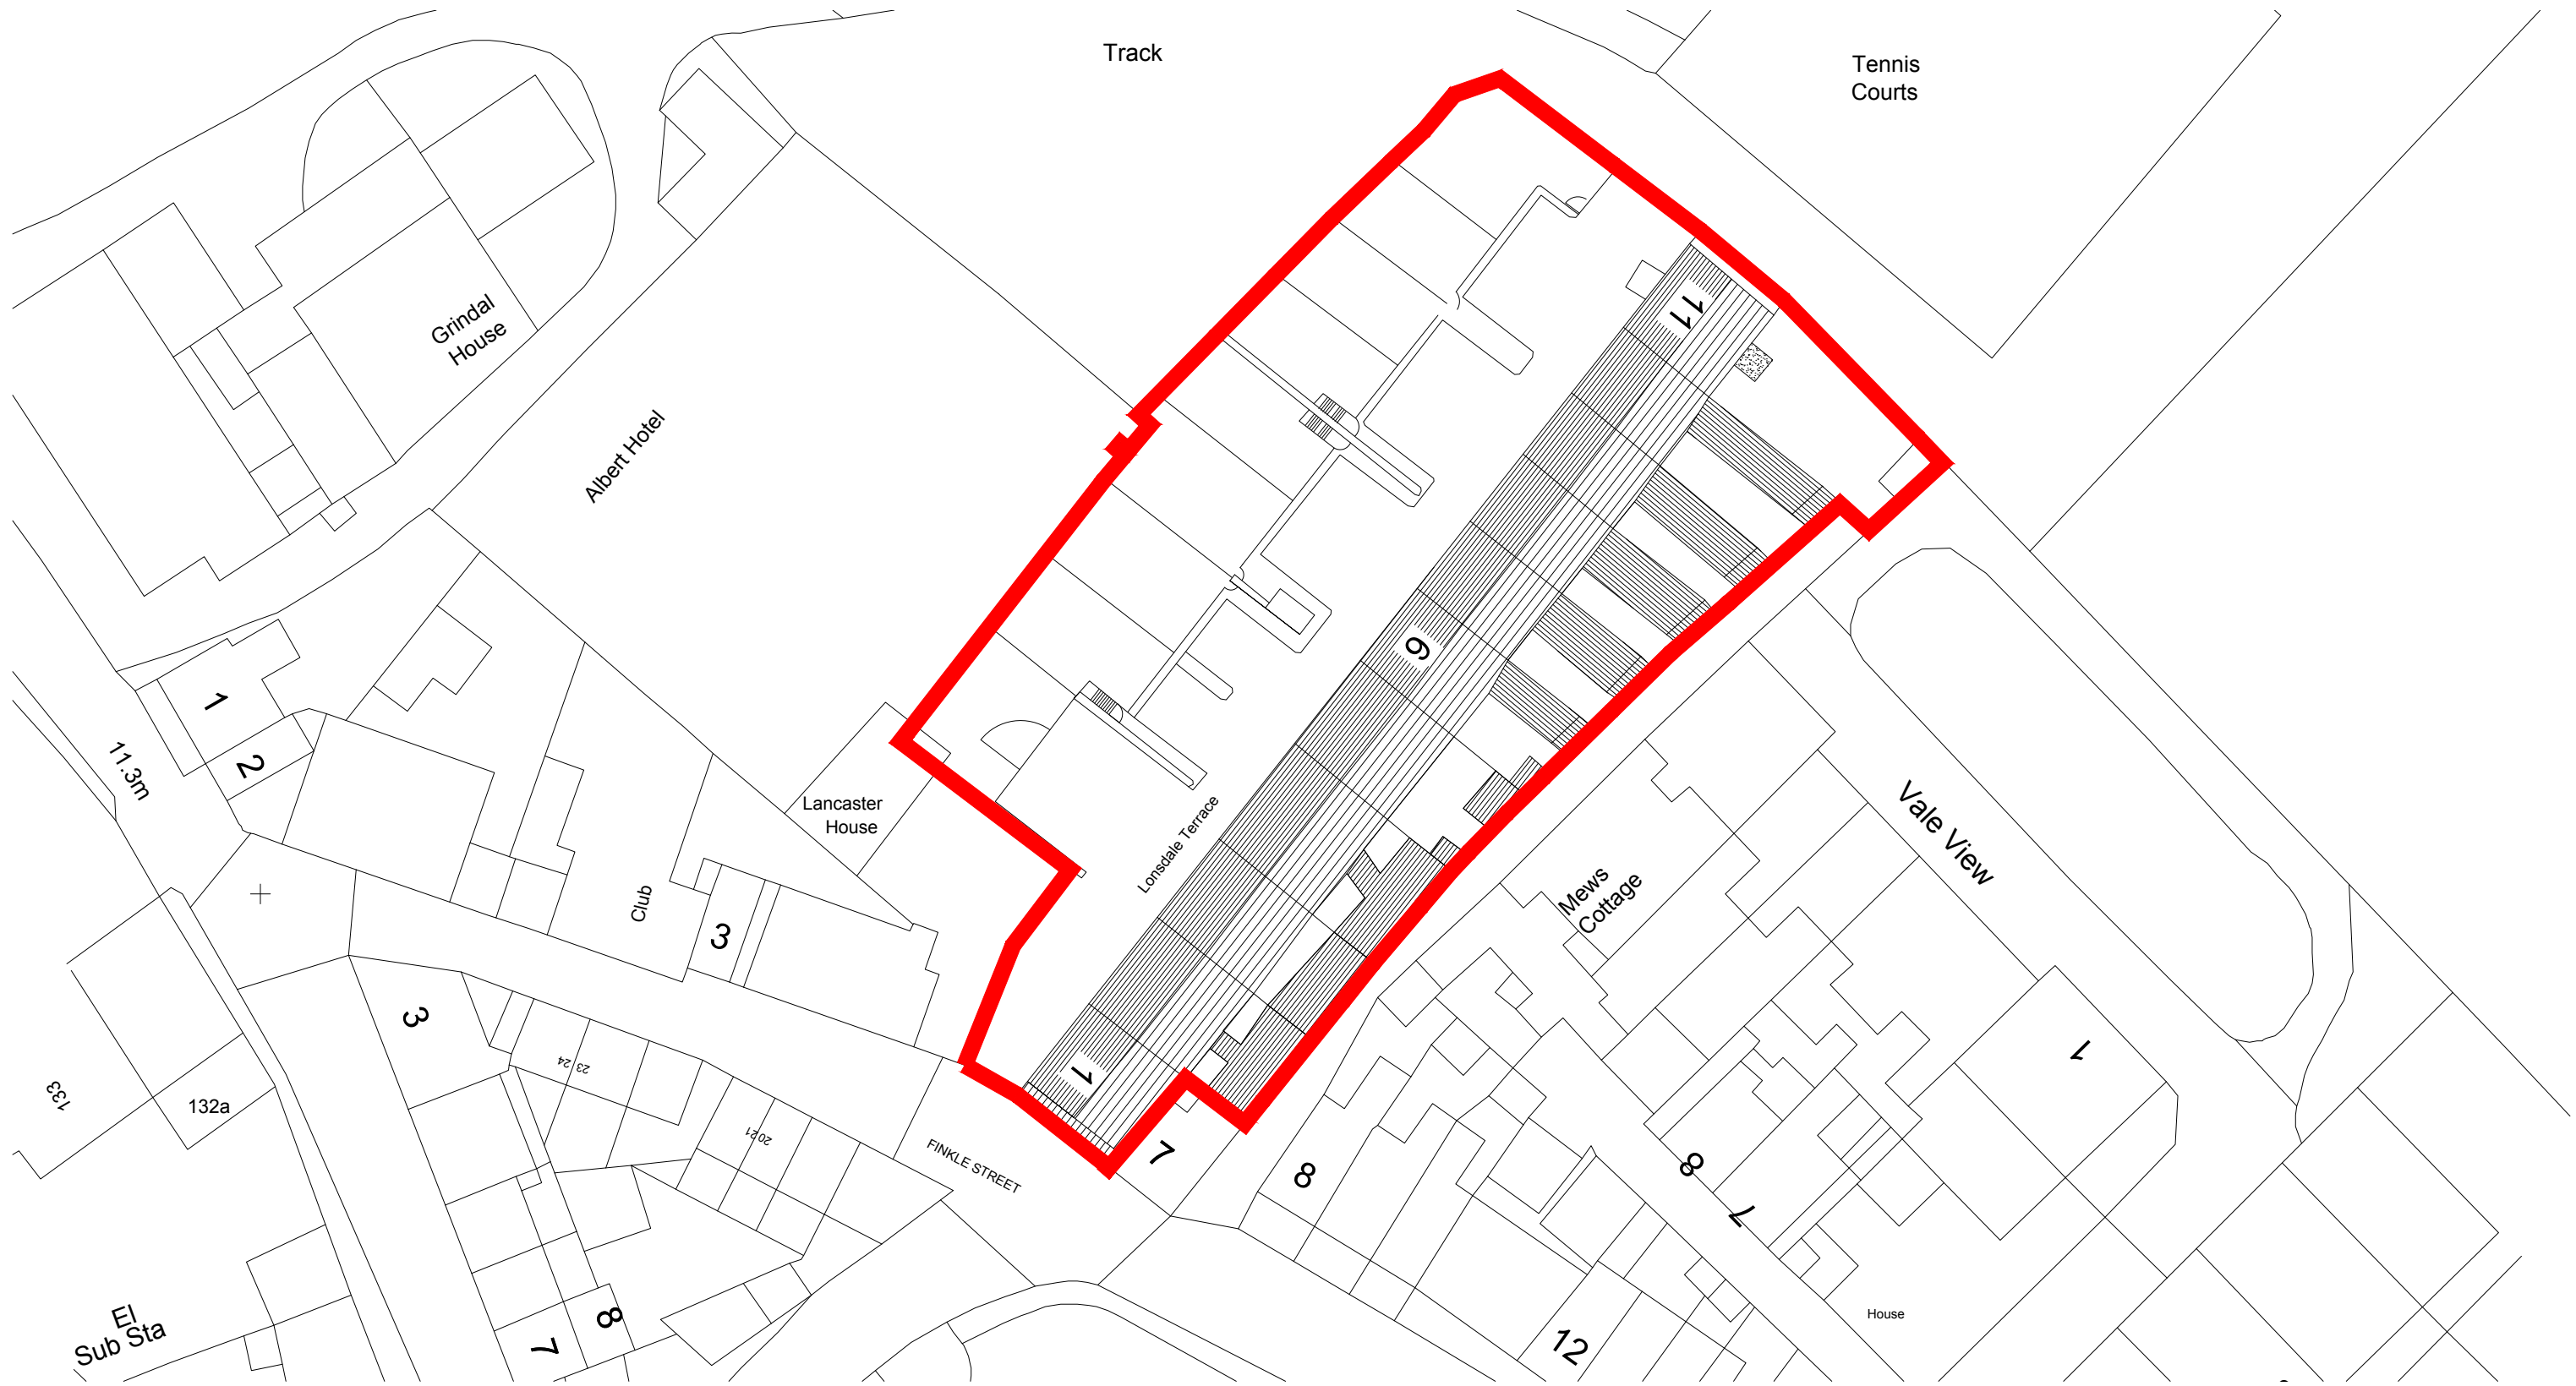
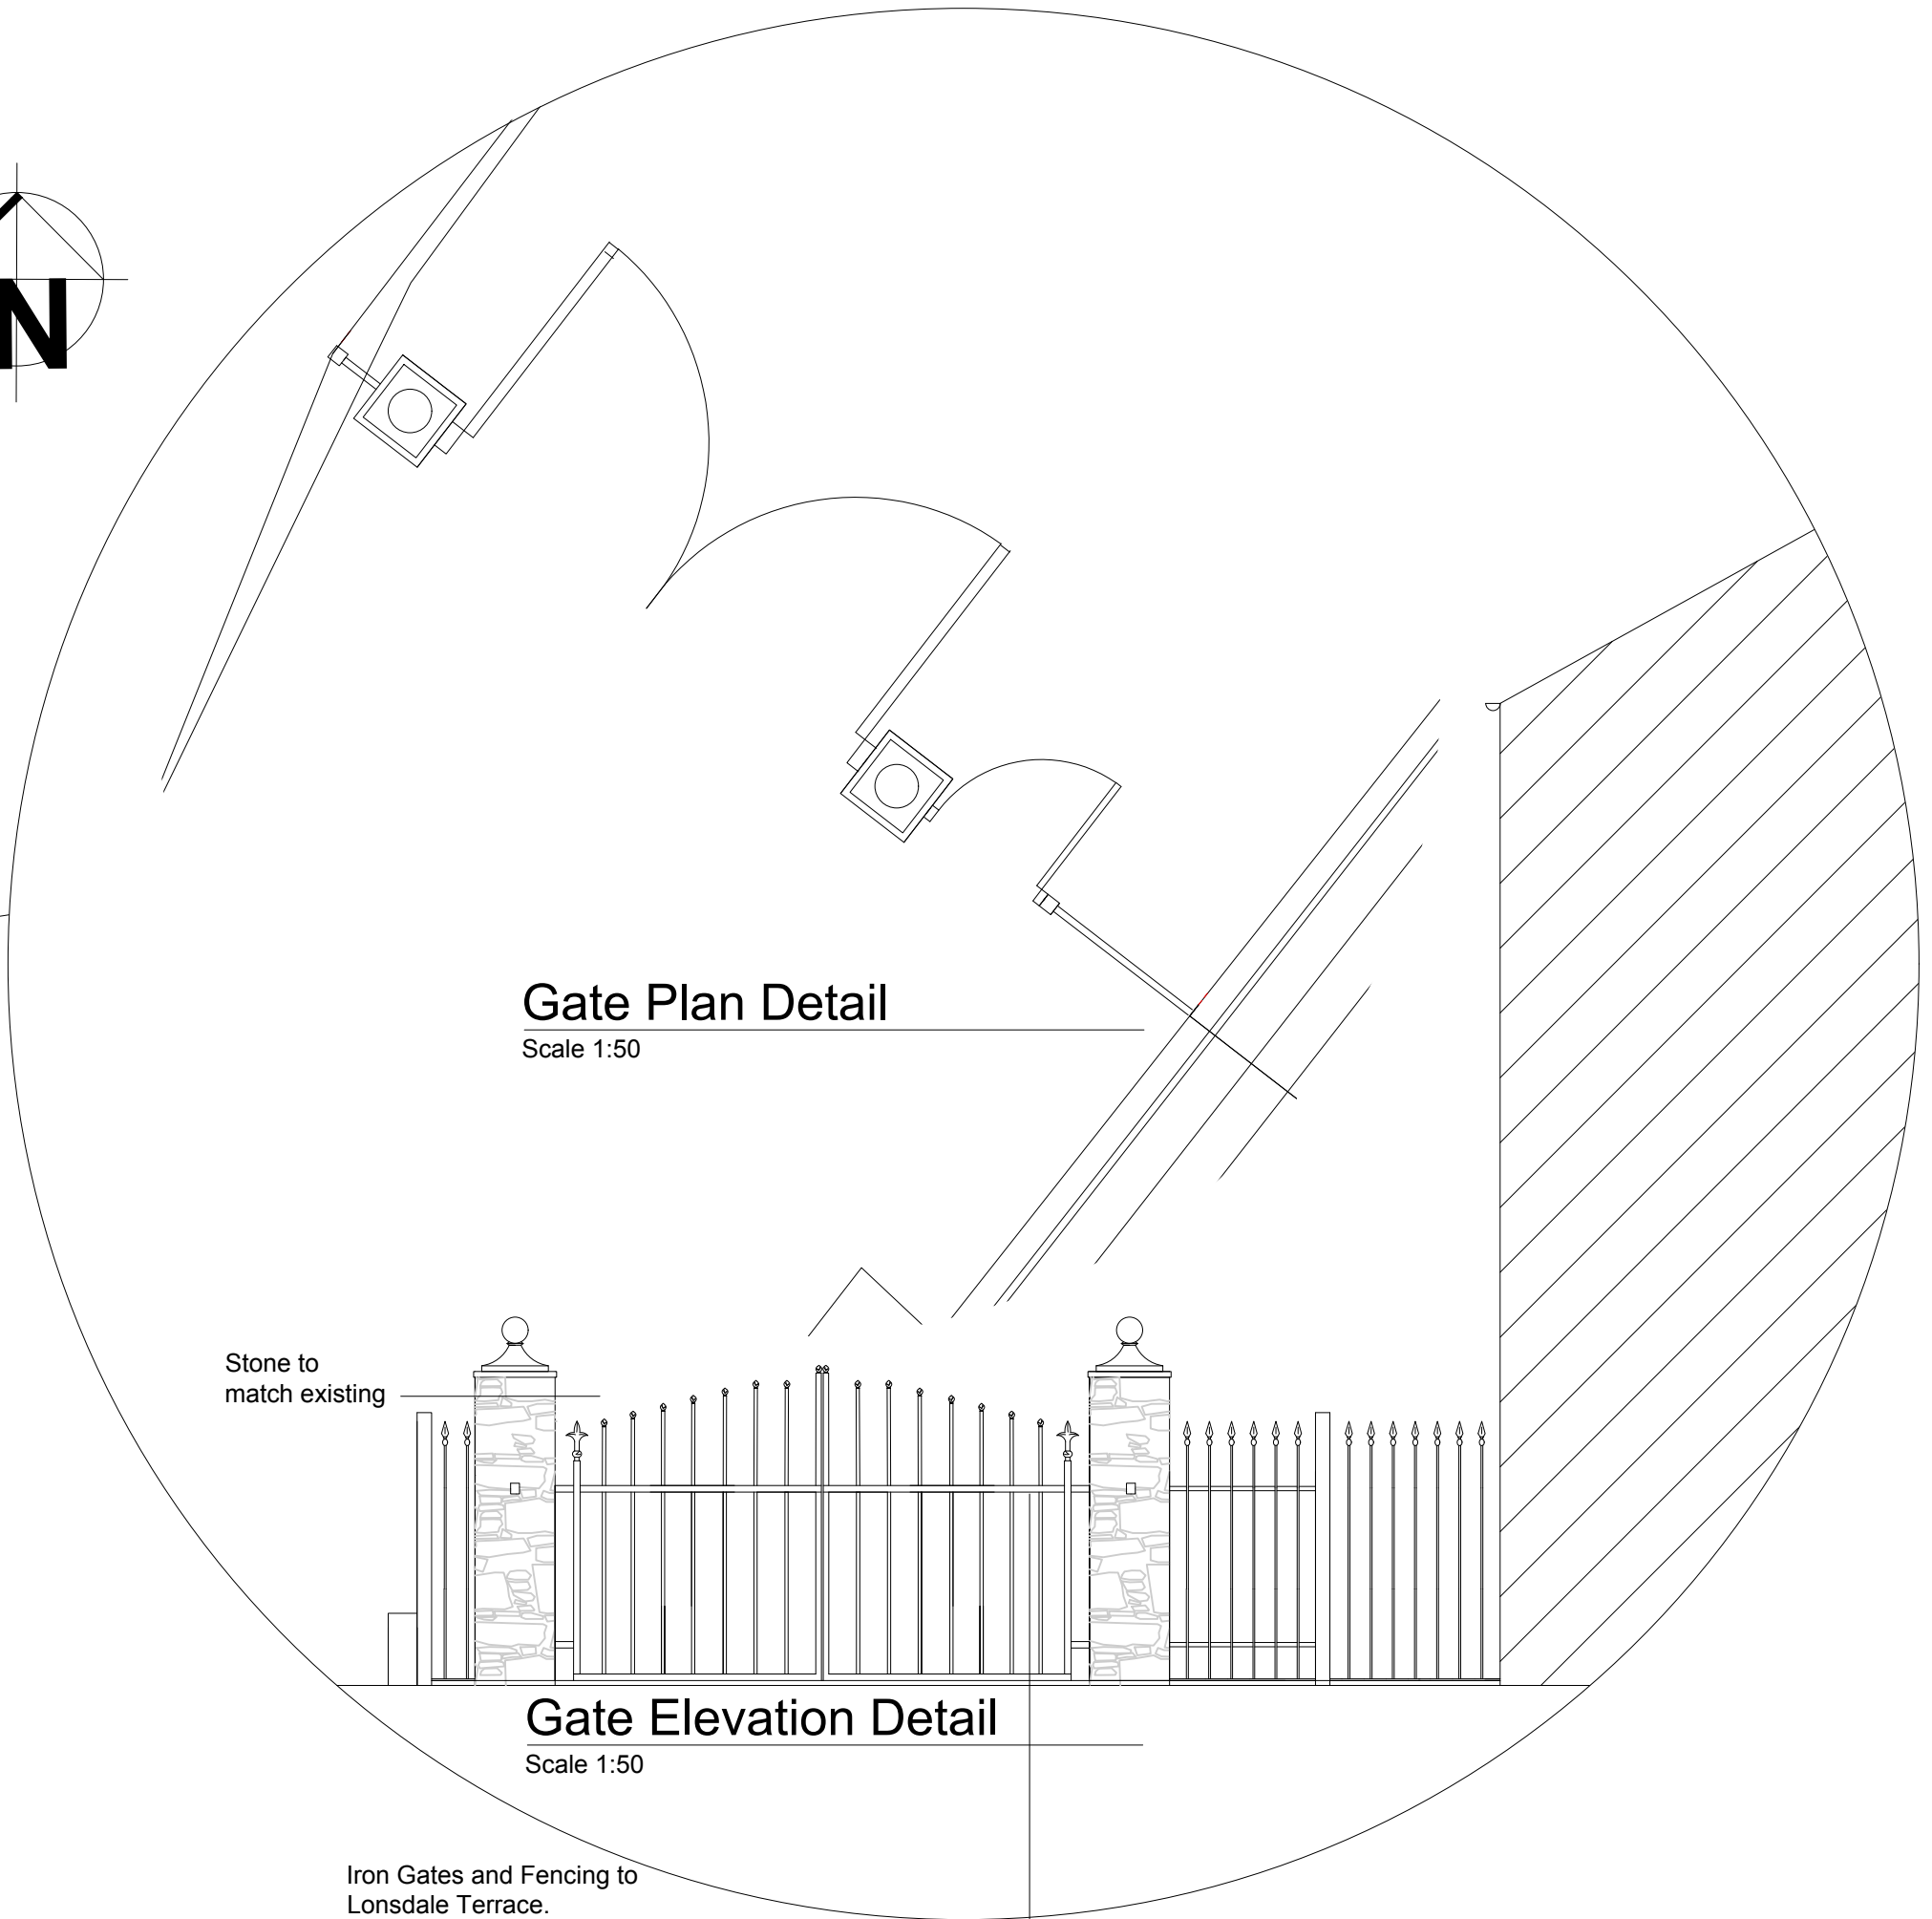


Block Plan as Proposed  
Scale 1:500

Existing street lamp to be replaced with 18th century style street lamp. See image reference

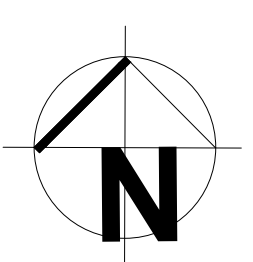

Block Plan as Existing  
Scale 1:500

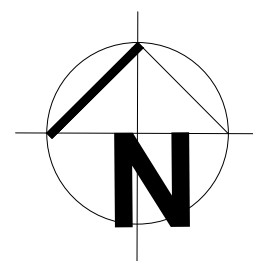


Gate Plan Detail  
Scale 1:50

Gate Elevation Detail  
Scale 1:50

Iron Gates and Fencing to Lonsdale Terrace.

Proposed Tiga Lighting for gates

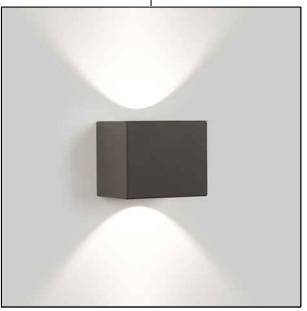

Proposed wall lighting for external doors



Street lamp as existing and proposed



Existing

Proposed

rev	original by	description	date	dr by	ap by
SS			Jan 2021	KMc	
Franklin House 4 Victoria Avenue Harrogate HG1 1EL tel. 01423 528999 www.macarhitects.co.uk					
client Remarkable Developments Ltd					
project Residential Development of Existing Properties 1-11 Lonsdale Terrace St.Bees					
drawing Gate Detail as Proposed					
computer file			plot date Oct. 20		
project number 2019.307			scale 1:500		
drawing number P300.00.03			rev	issue status	Planning
This drawing is to be read in conjunction with all related drawings. Do not scale from this drawing. All dimensions must be checked and verified on site before commencing any work or producing shop drawings. The originator should be notified immediately of any discrepancy. This drawing is copyright and remains the property of M.A.C. Architects Ltd.					