

Notes

Revisions

Scale Bar
↑

Client
Aldo Rinaldi

Project
Ryan Gander (Seascale)

Drawing Title
Location Plan

Drawing n **Rev**
01

Project n **Status**
007

Drawn by **Checked by**
FR FR

Scale **Date**
1 : 1000 @ A3 15/02/2023
1 : 500 @ A1



Notes

Revisions

Scale Bar



Client

Aldo Rinaldi

Project

Ryan Gander (Seascale)


Drawing Title
Block Plan

Drawing n **Rev**
02

Project n **Status**
007

Drawn by **Checked by**
FR FR

Scale **Date**
1 : 100 @ A3 15/02/2023
1 : 50 @ A1

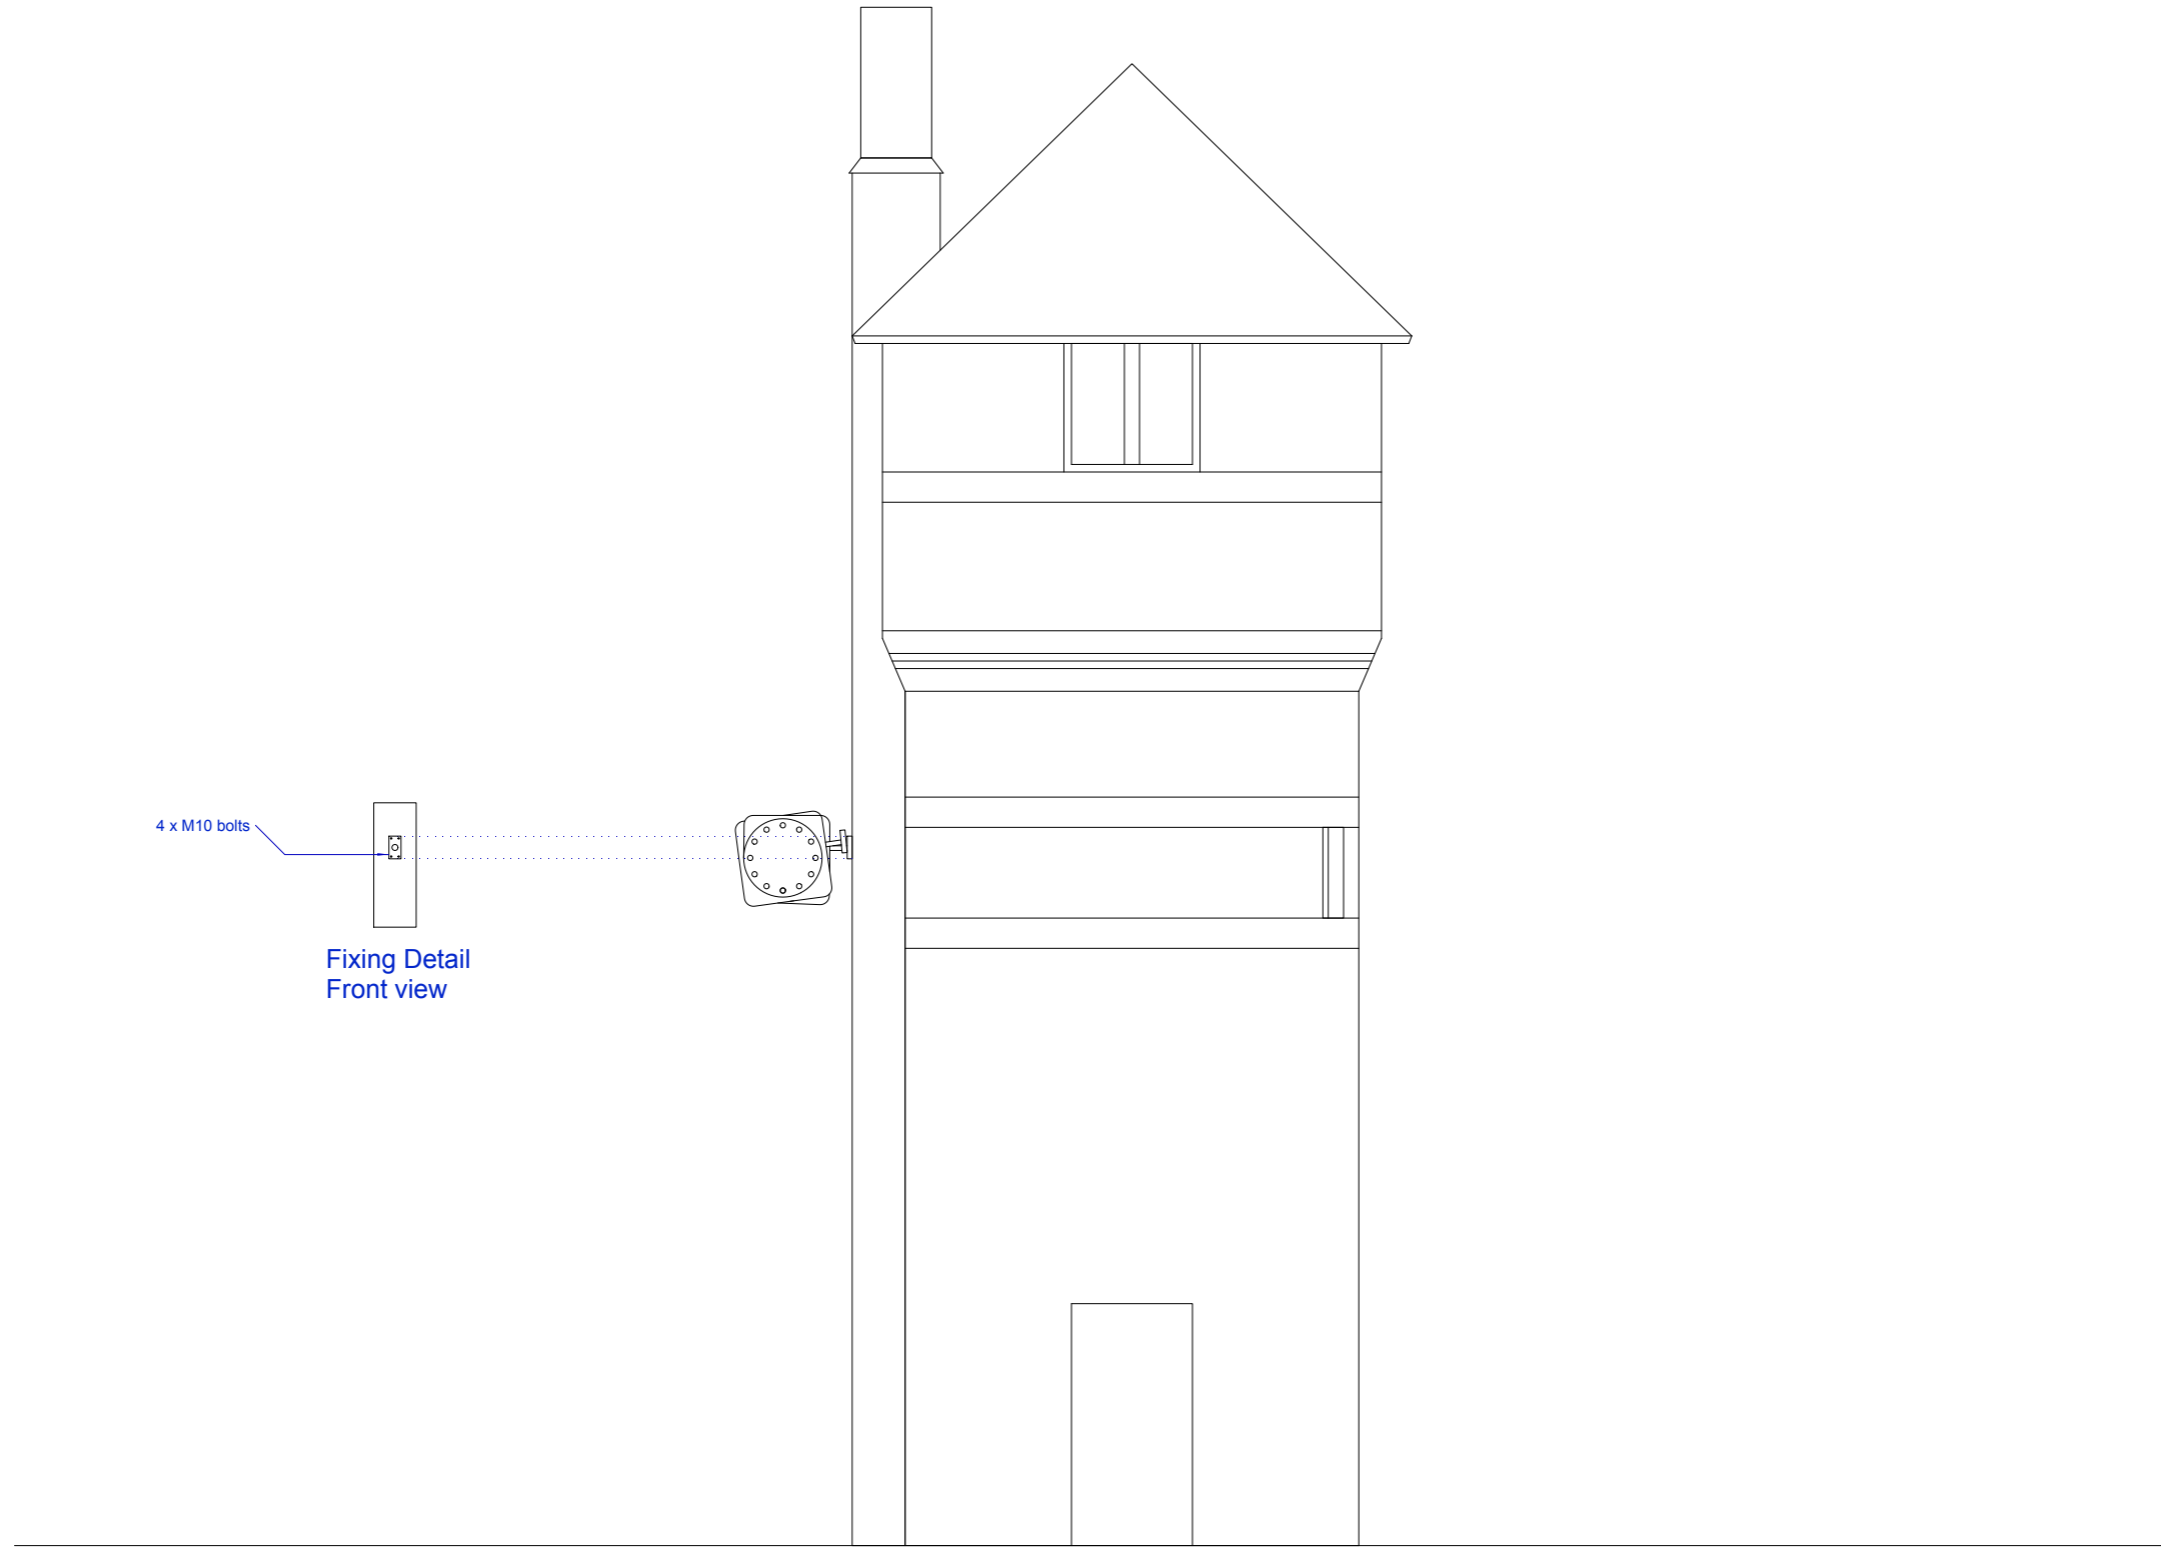

Notes

Revisions

Scale Bar



Client

Aldo Rinaldi

Project

Ryan Gander (Seascale)

Drawing Title
Elevation

Drawing n	Rev
03	

Project n	Status
007	

Drawn by	Checked by
FR	FR

Scale	Date
1 : 50 @ A3	19/03/2023
1 : 25 @ A1	