




PROPOSED SOUTH ELEVATION

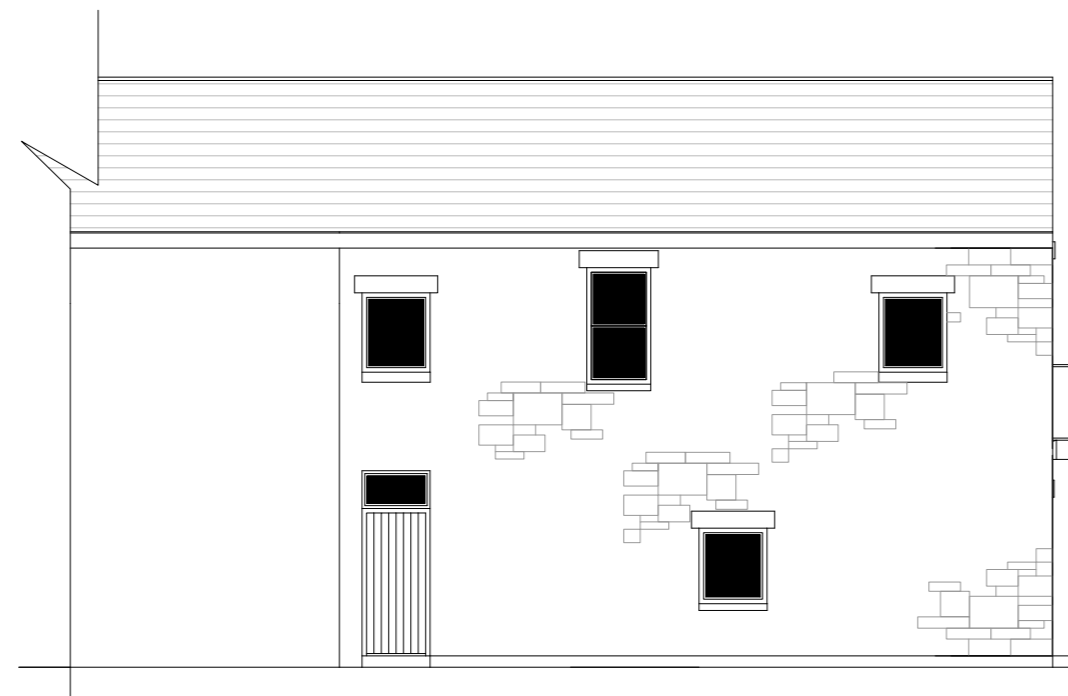


PROPOSED NORTH ELEVATION

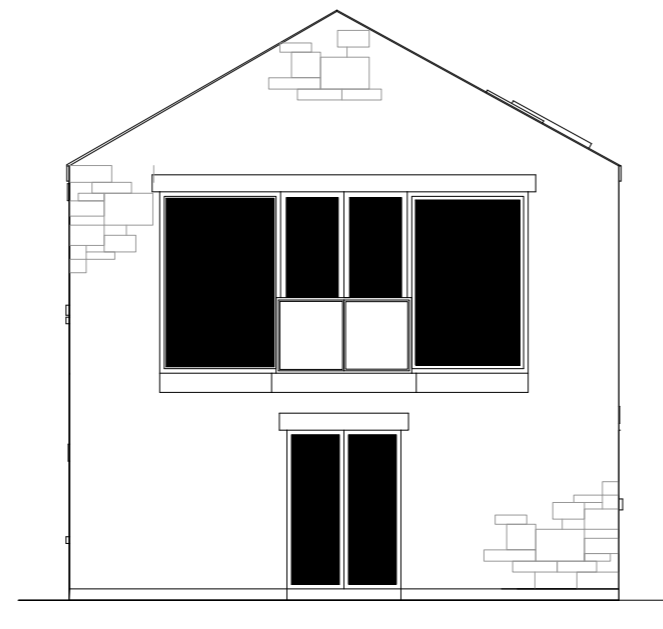


PROPOSED WEST ELEVATION

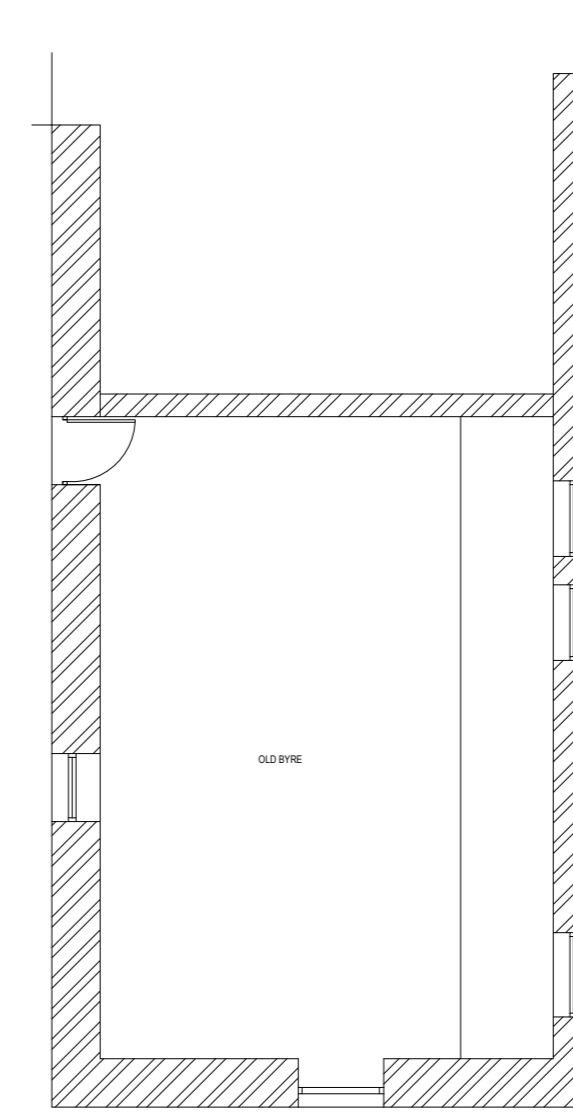


EXISTING GROUND FLOOR

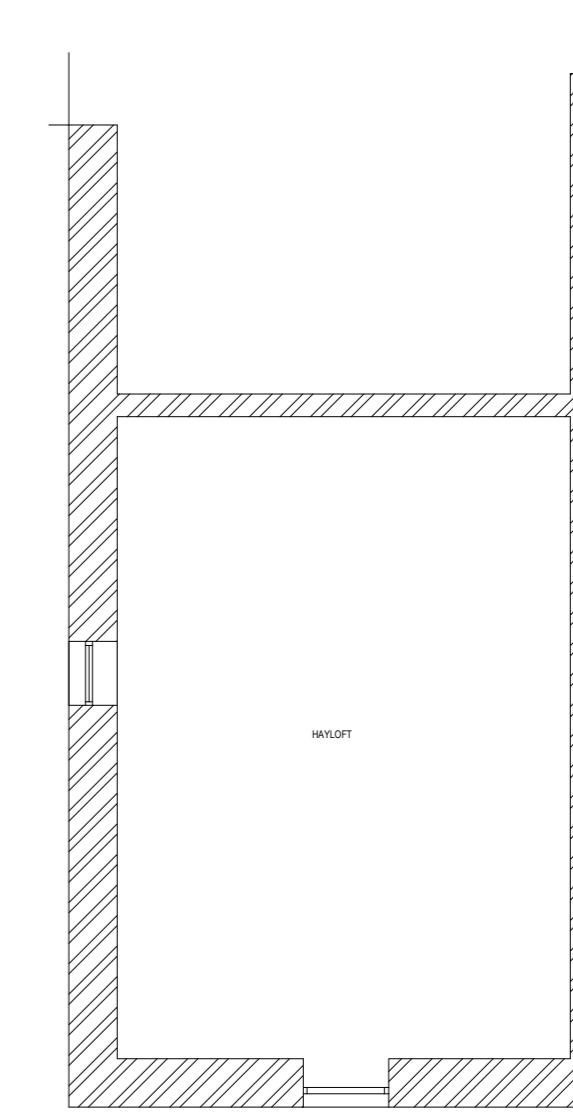


EXISTING FIRST FLOOR

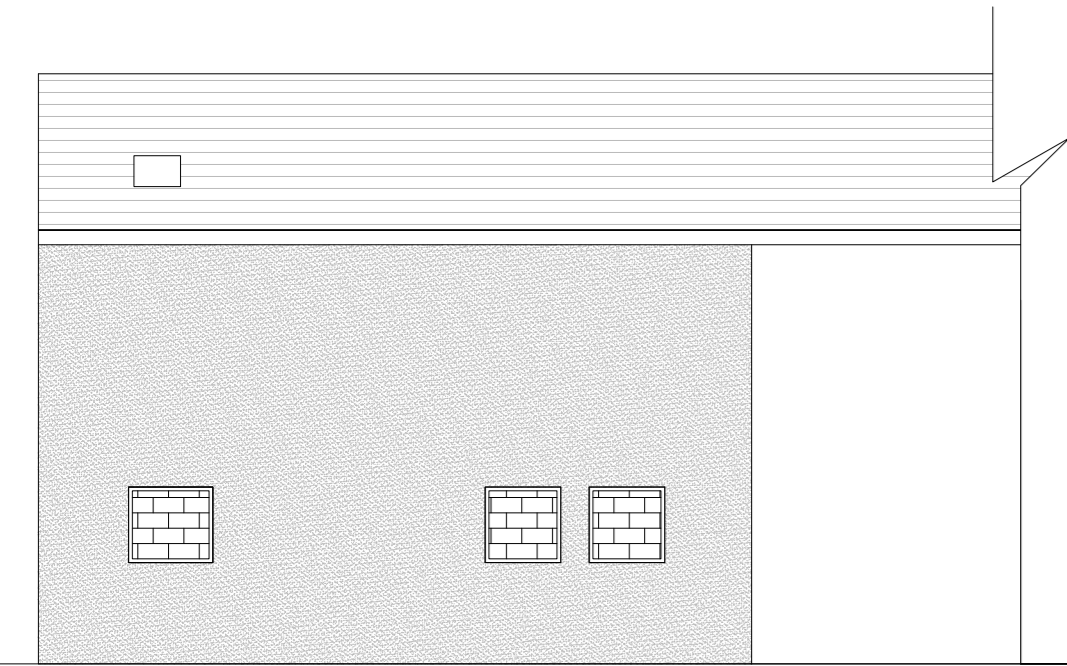


EXISTING SOUTH ELEVATION

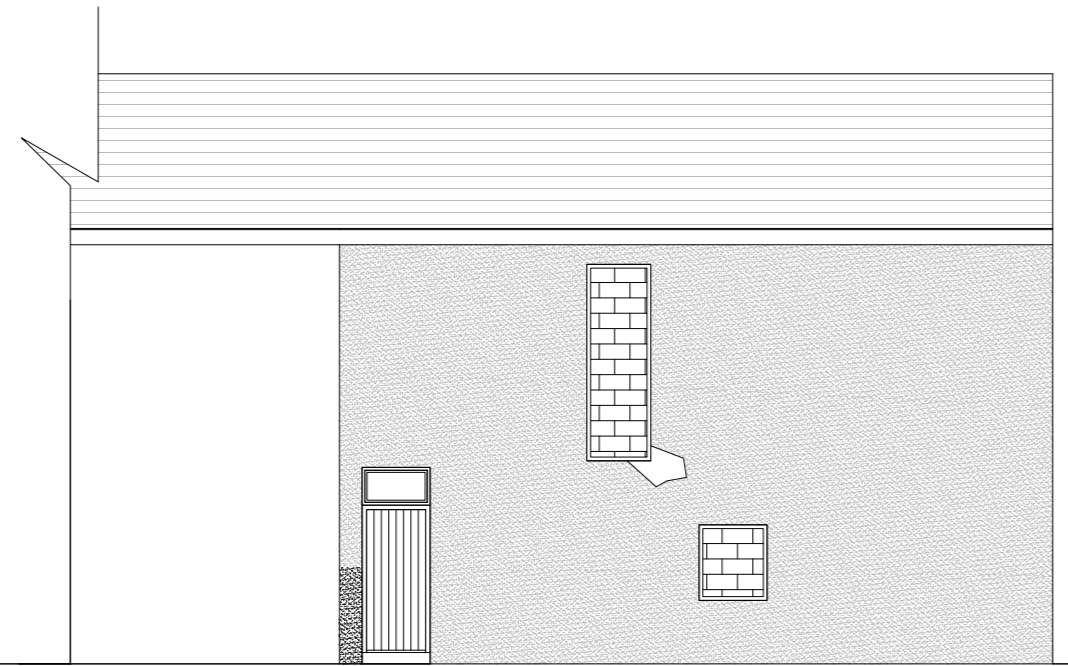


EXISTING NORTH ELEVATION

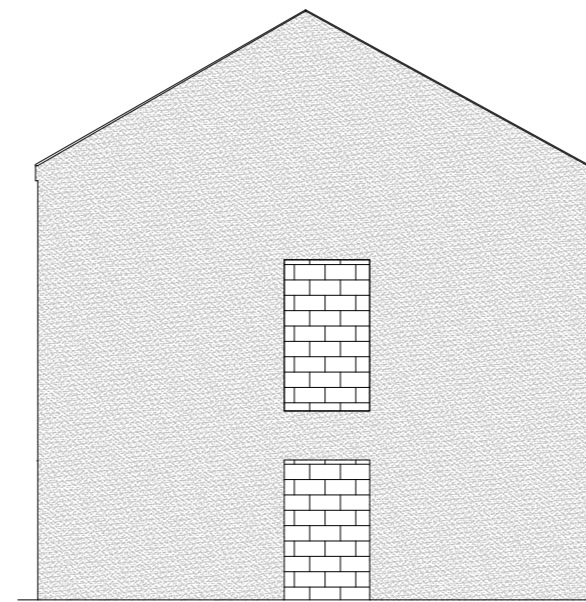


EXISTING WEST ELEVATION

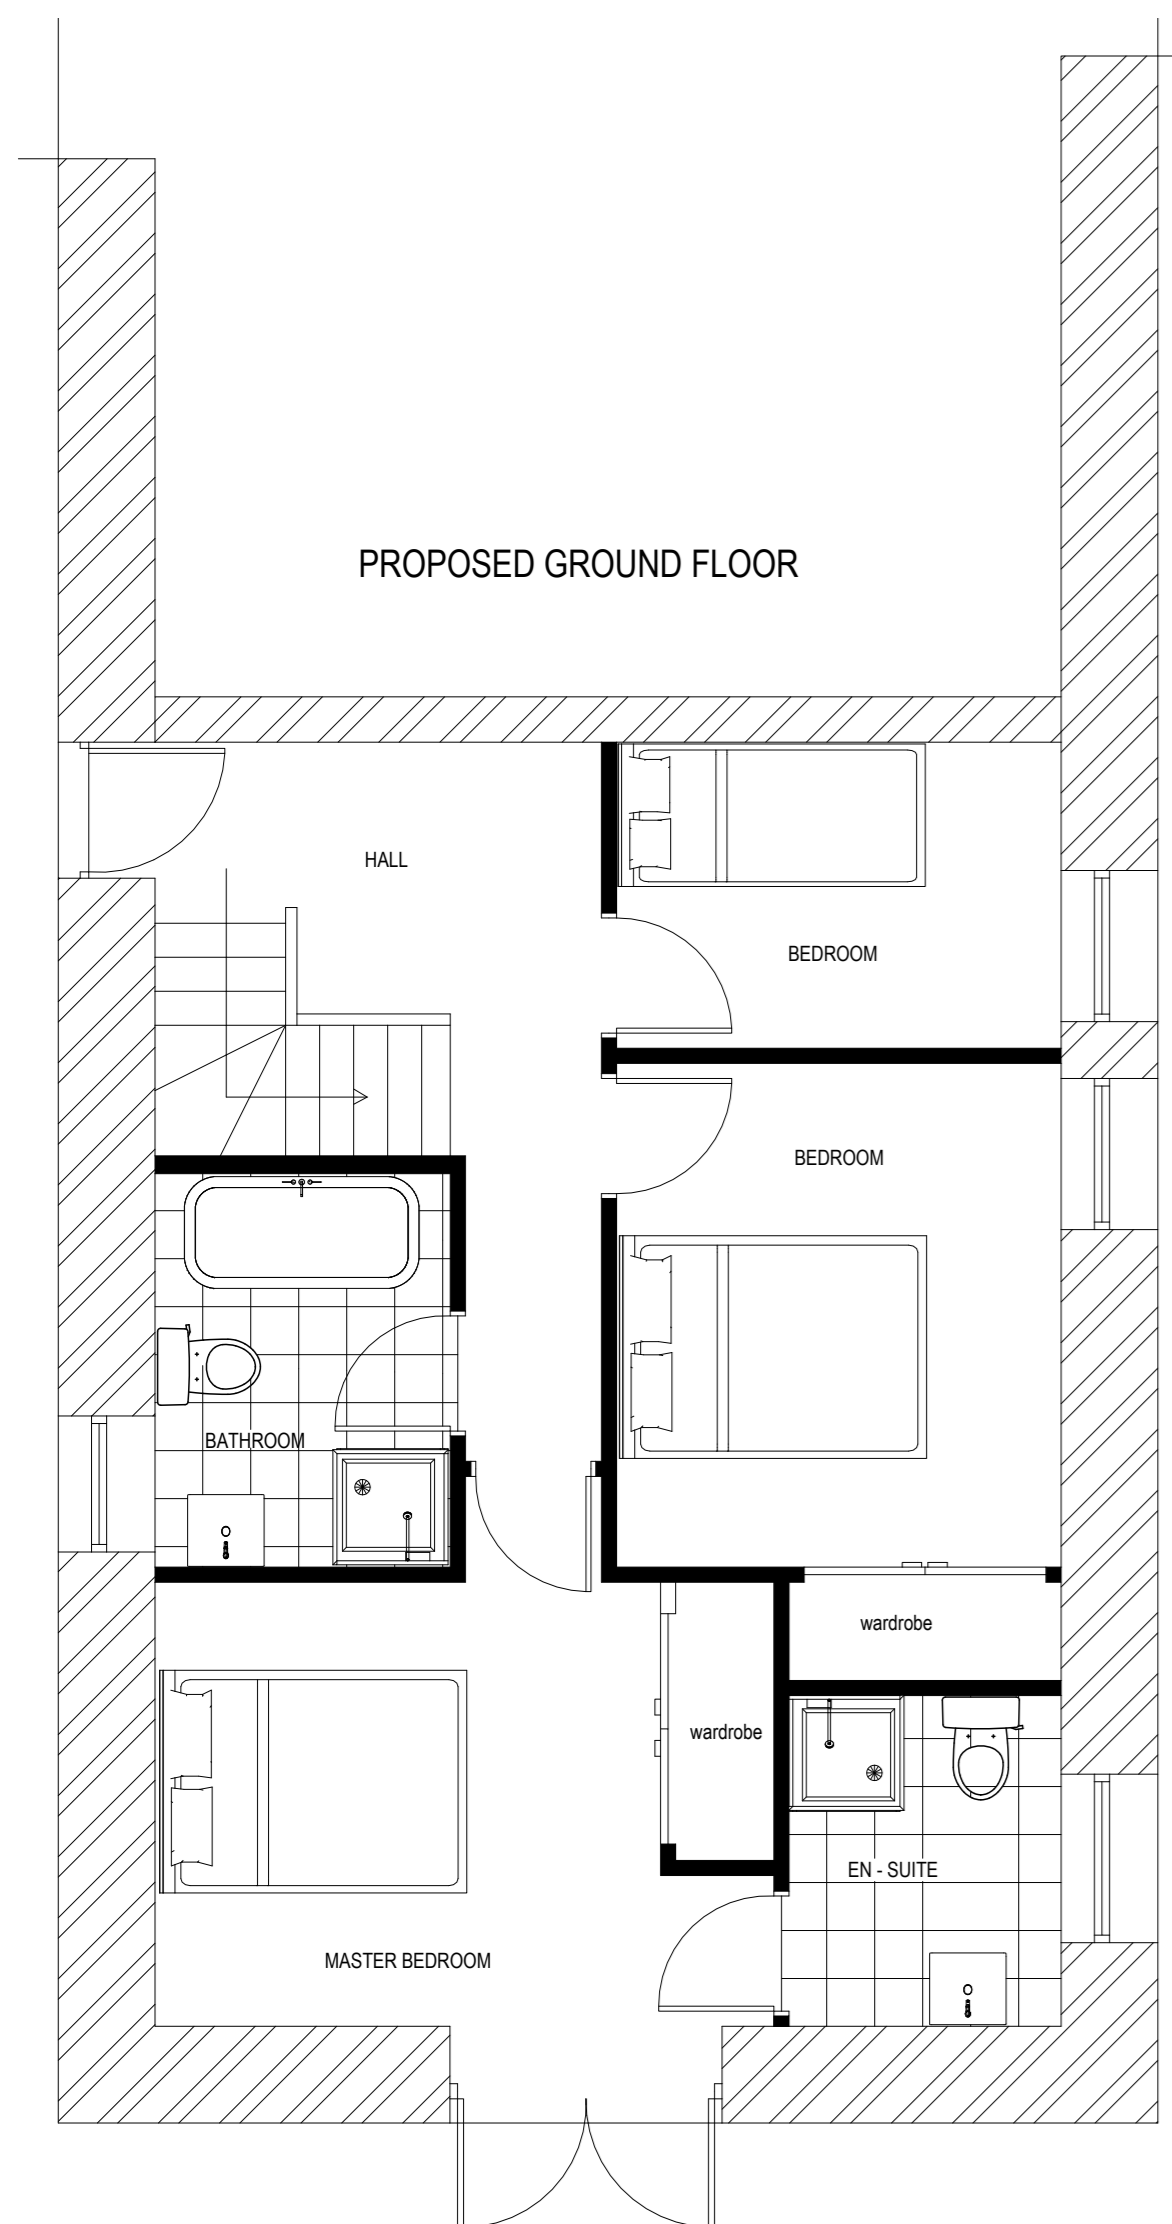


PROPOSED GROUND FLOOR

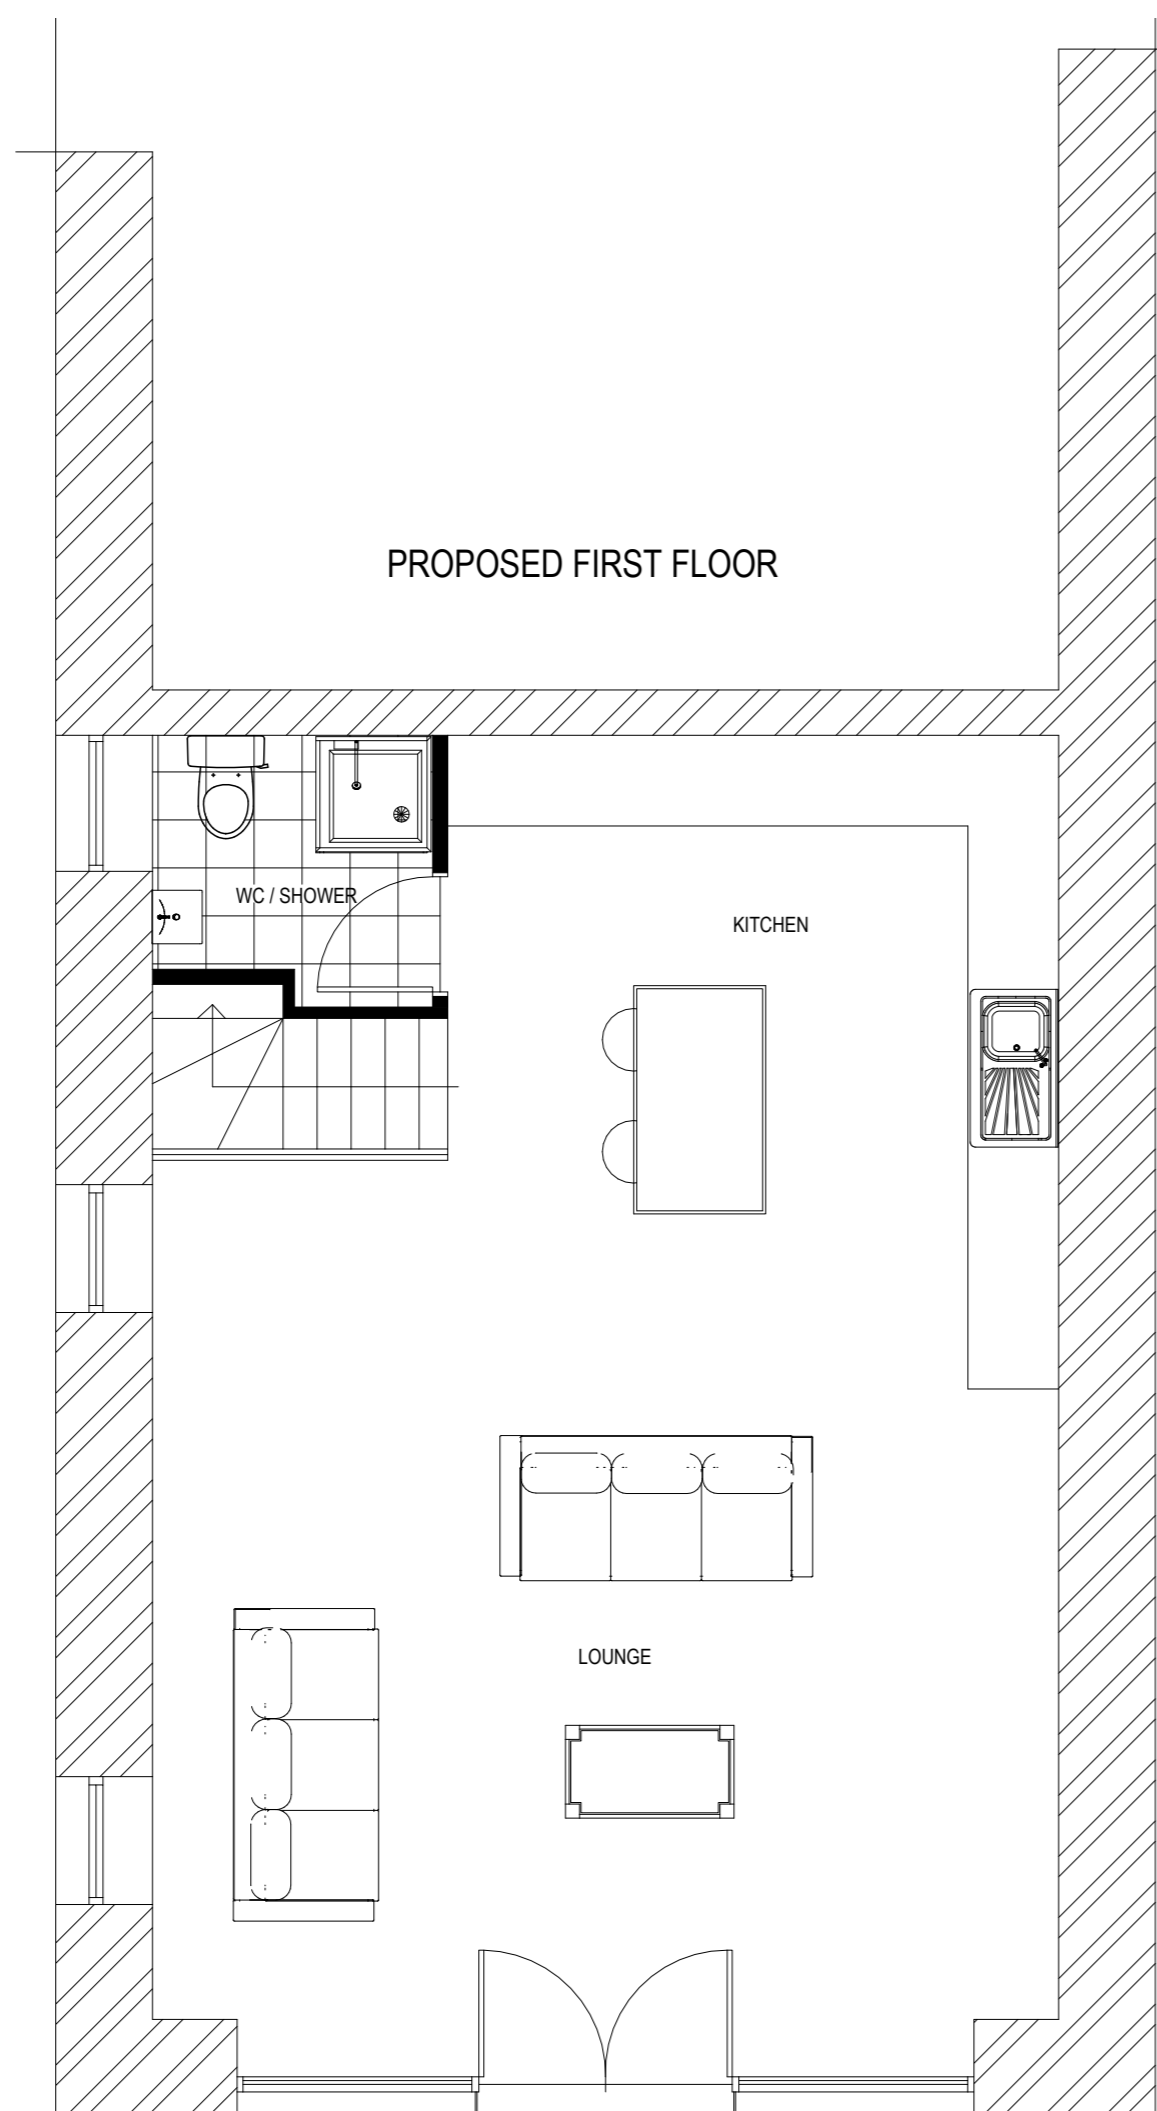

PROPOSED FIRST FLOOR

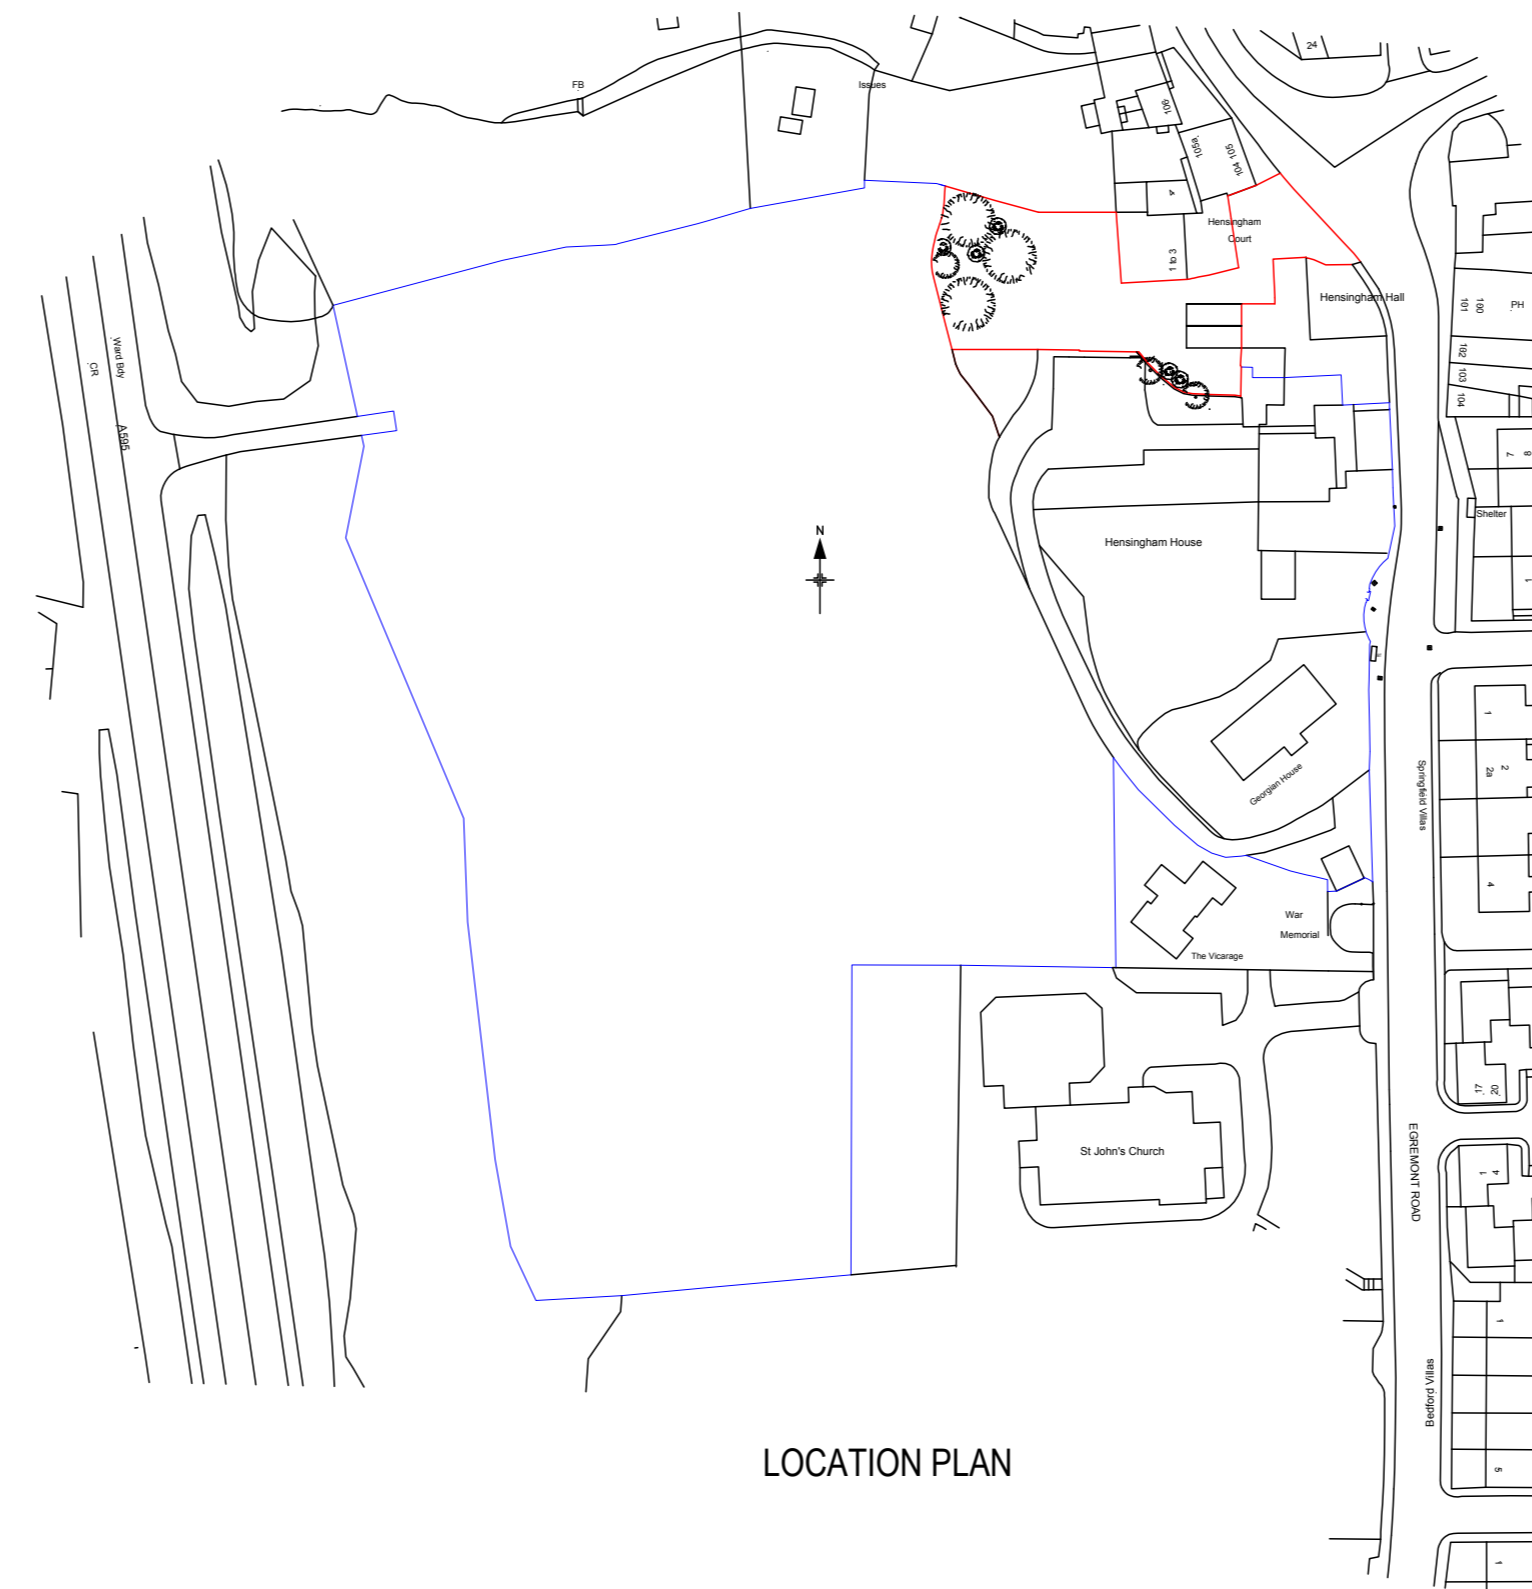


LOCATION PLAN

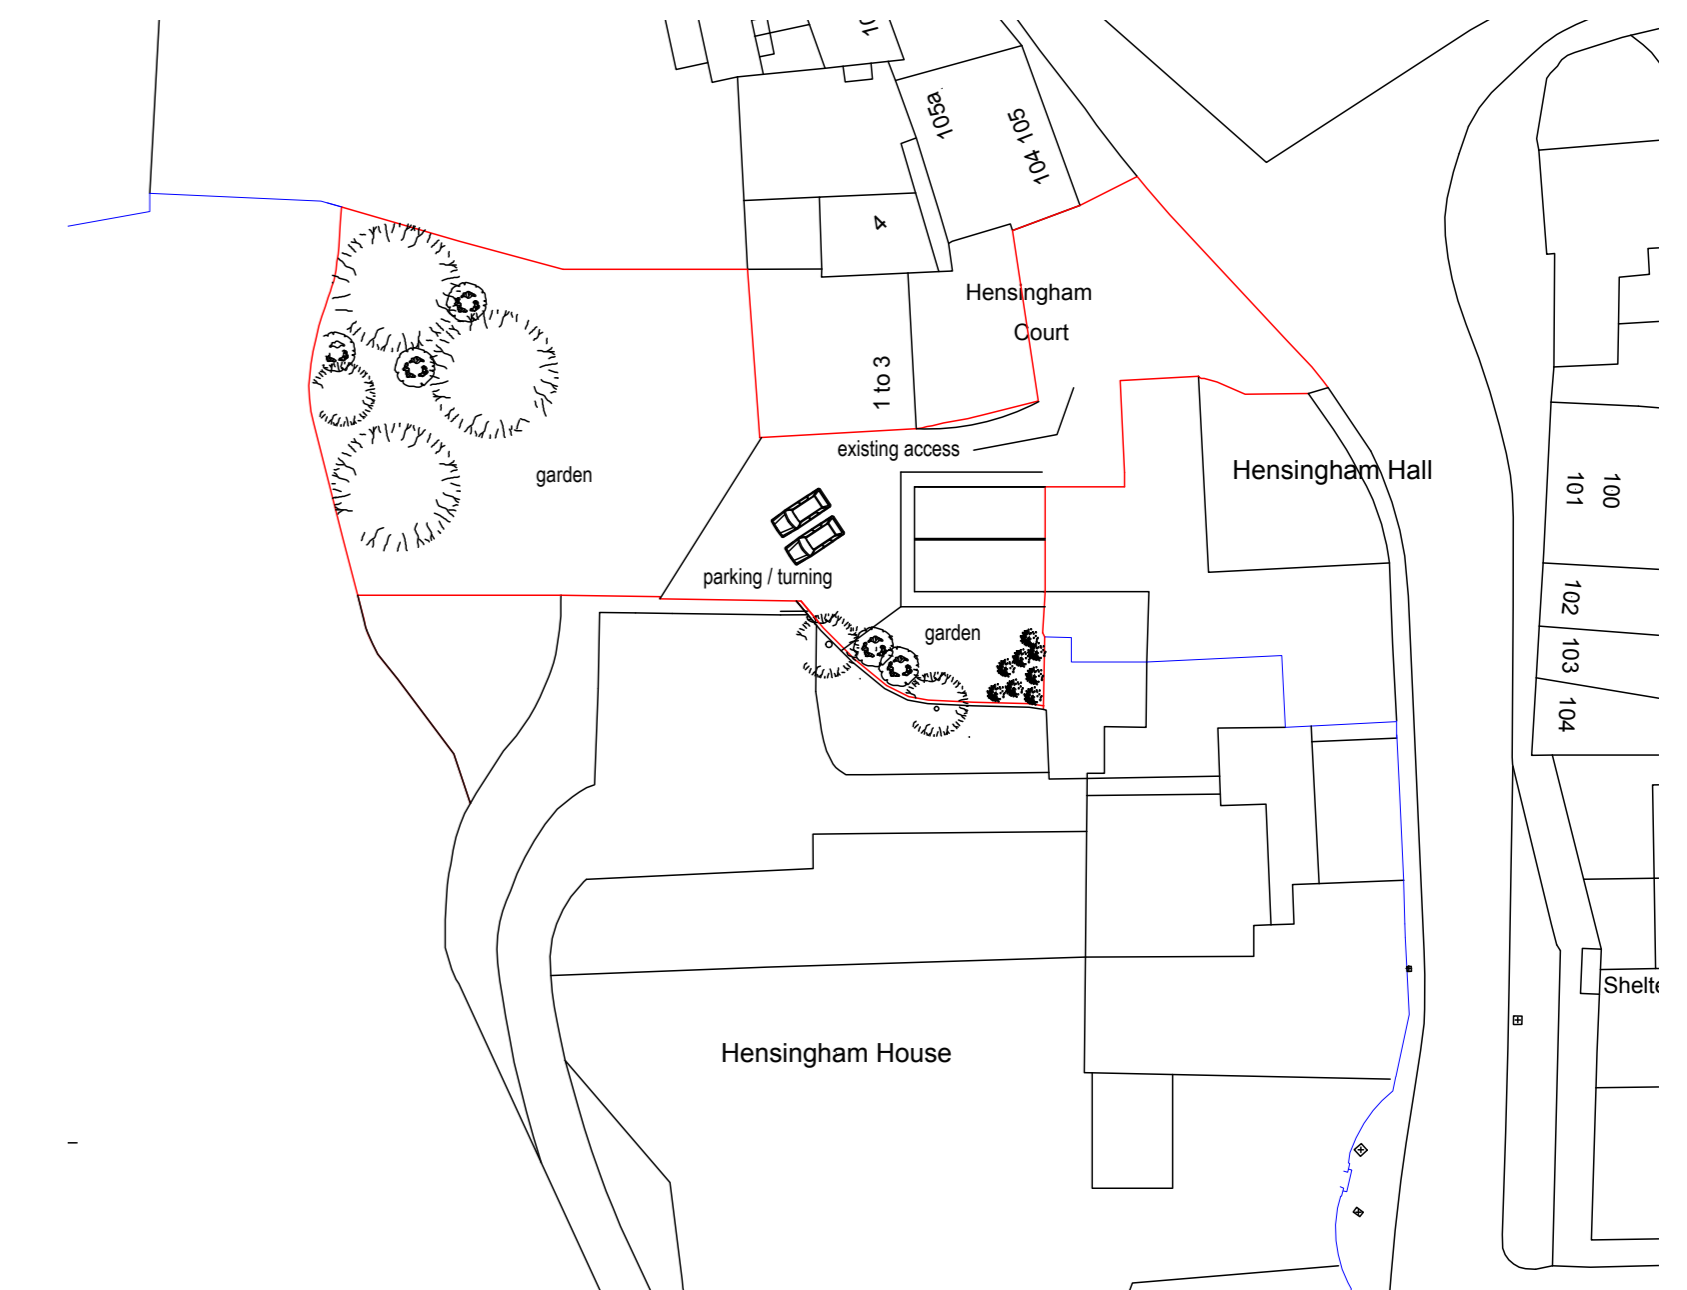

BLOCK PLAN

This drawing is copyright, reproduction of this drawing is only with consent from C.D.L. Figured dimensions are to be followed in preference to scaled dimensions, and all measurements to be checked on site, and to be taken from the actual work where possible. Any discrepancy must be notified immediately, and before proceeding. All drawings and associated specifications to be returned on request. DO NOT SCALE FROM THIS DRAWING

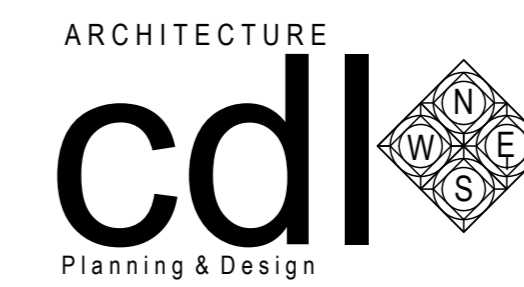

Mob : 07786991404
 The Studio 26 Corporation Rd
 Carlisle
 Cumbria CA3 8XB
 E Mail : cdlaroedesign@gmail.com

| | | |
|-------------------|-----------------------------|---|
| Client : | THOMAS MILBURN PROPERTY LTD | |
| Drwg No : | DS/TMP/1/P/BC/23 | |
| Date : | AUGUST 23 | Checked By : DS |
| REVISION B | | |
| Scales : | Elevations : | Detail : PROPOSED BARN CONVERSION, OLD FARM YARD HENSINGHAM |
| | Floor Plans : 1 : 50/1: 100 | Title : EXISTING AND PROPOSED FLOOR PLANS |
| | Block Plan : 1 : 500 | |
| | Location Plan : 1 : 1250 | Address : OLD BARN, FORMER FARM YARD HENSINGHAM, WHITEHAVEN |
| | Sections : | CUMBRIA . CA28 8QB |