


LOCATION PLAN OF EXISTING BIOMASS BOILER AT BAILEY TOWN FARM, SEASCALE

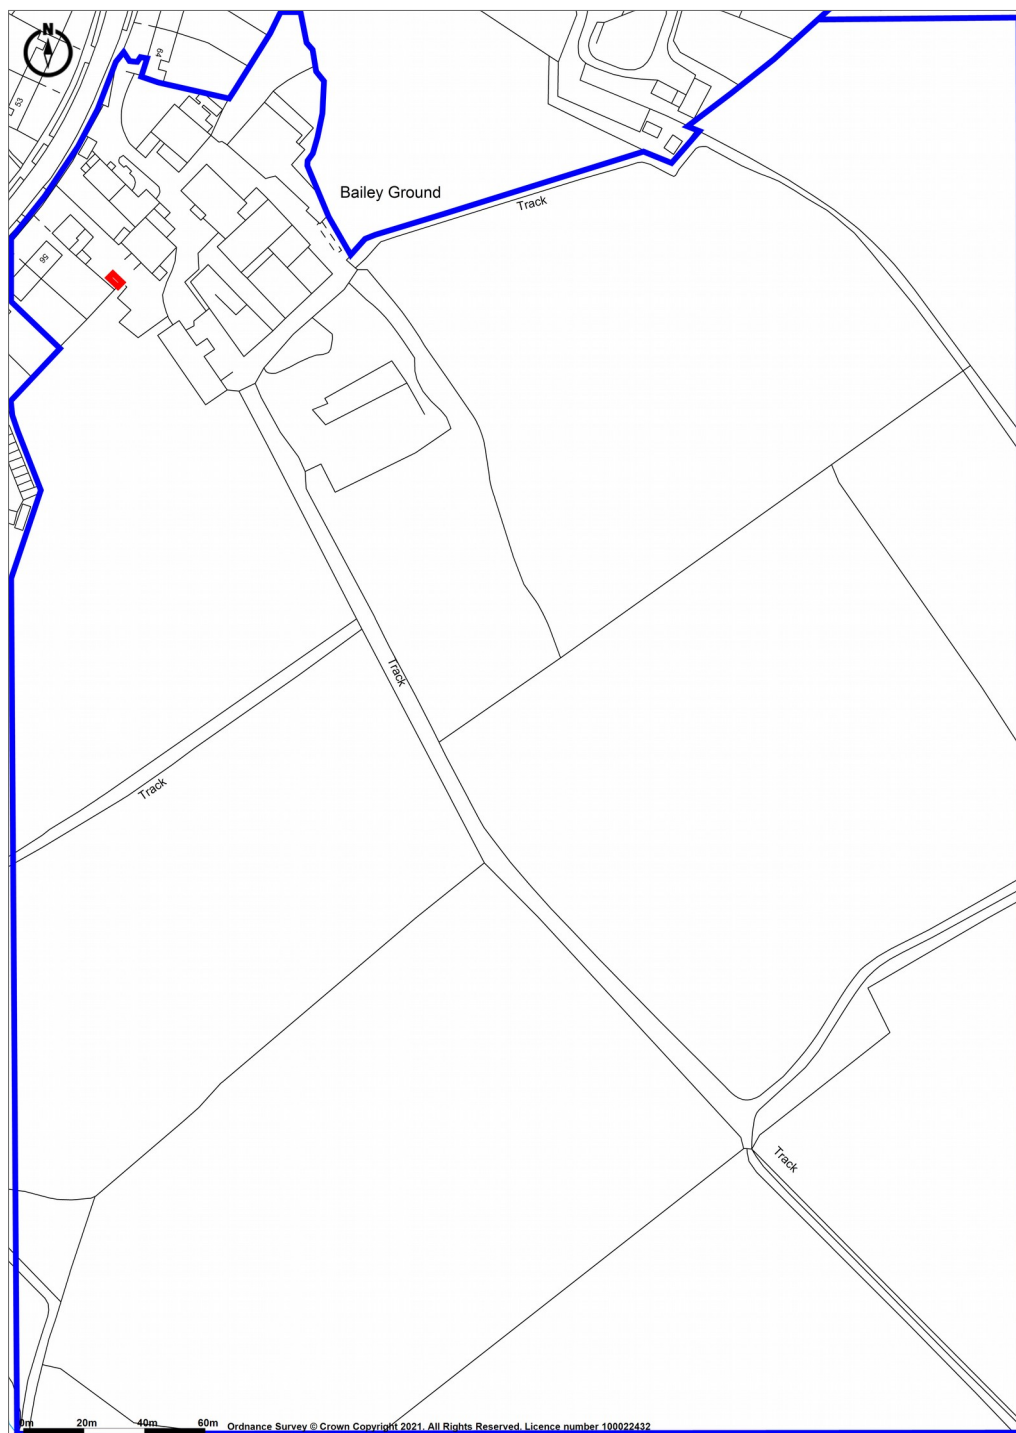

Promapv2
LANDMARK INFORMATION

Ordnance Survey Crown Copyright 2021. All rights reserved.
Licence number 100022432.
Plotted Scale - 1:2500. Paper Size – A4

