


Scale: 1:1250

LOCATION

PLAN

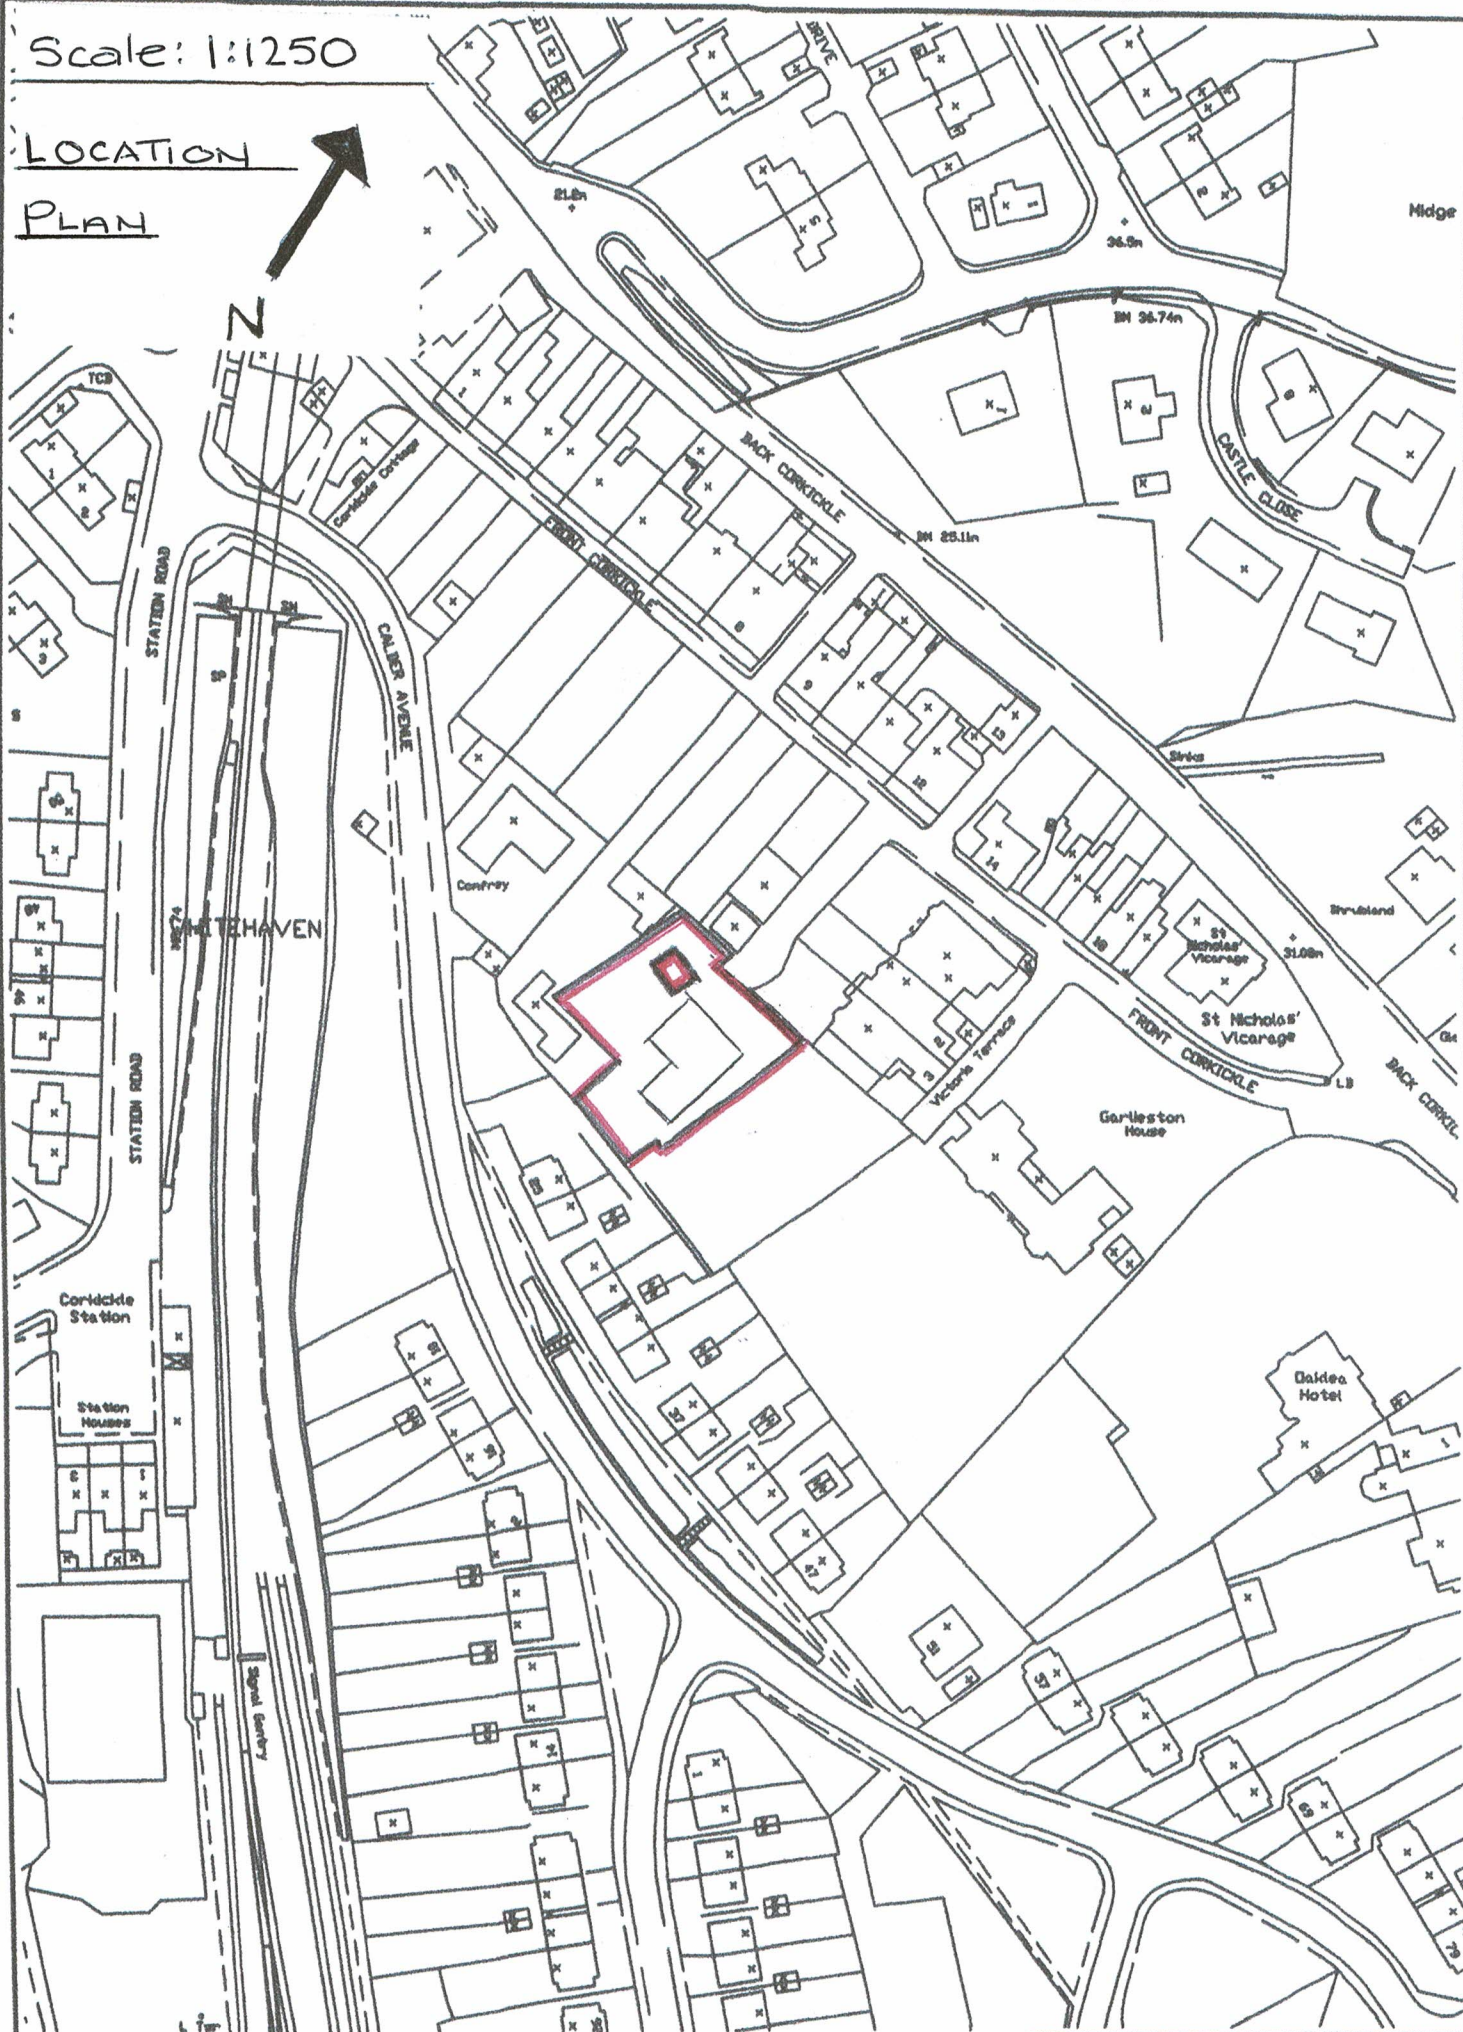

This drawing is for the sole purpose of obtaining copeland borough council planning approval