


RUDHALLS

BREWERY INDUSTRIAL ESTATE

CLEATOR MOOR

N

SCALE: 1:1250

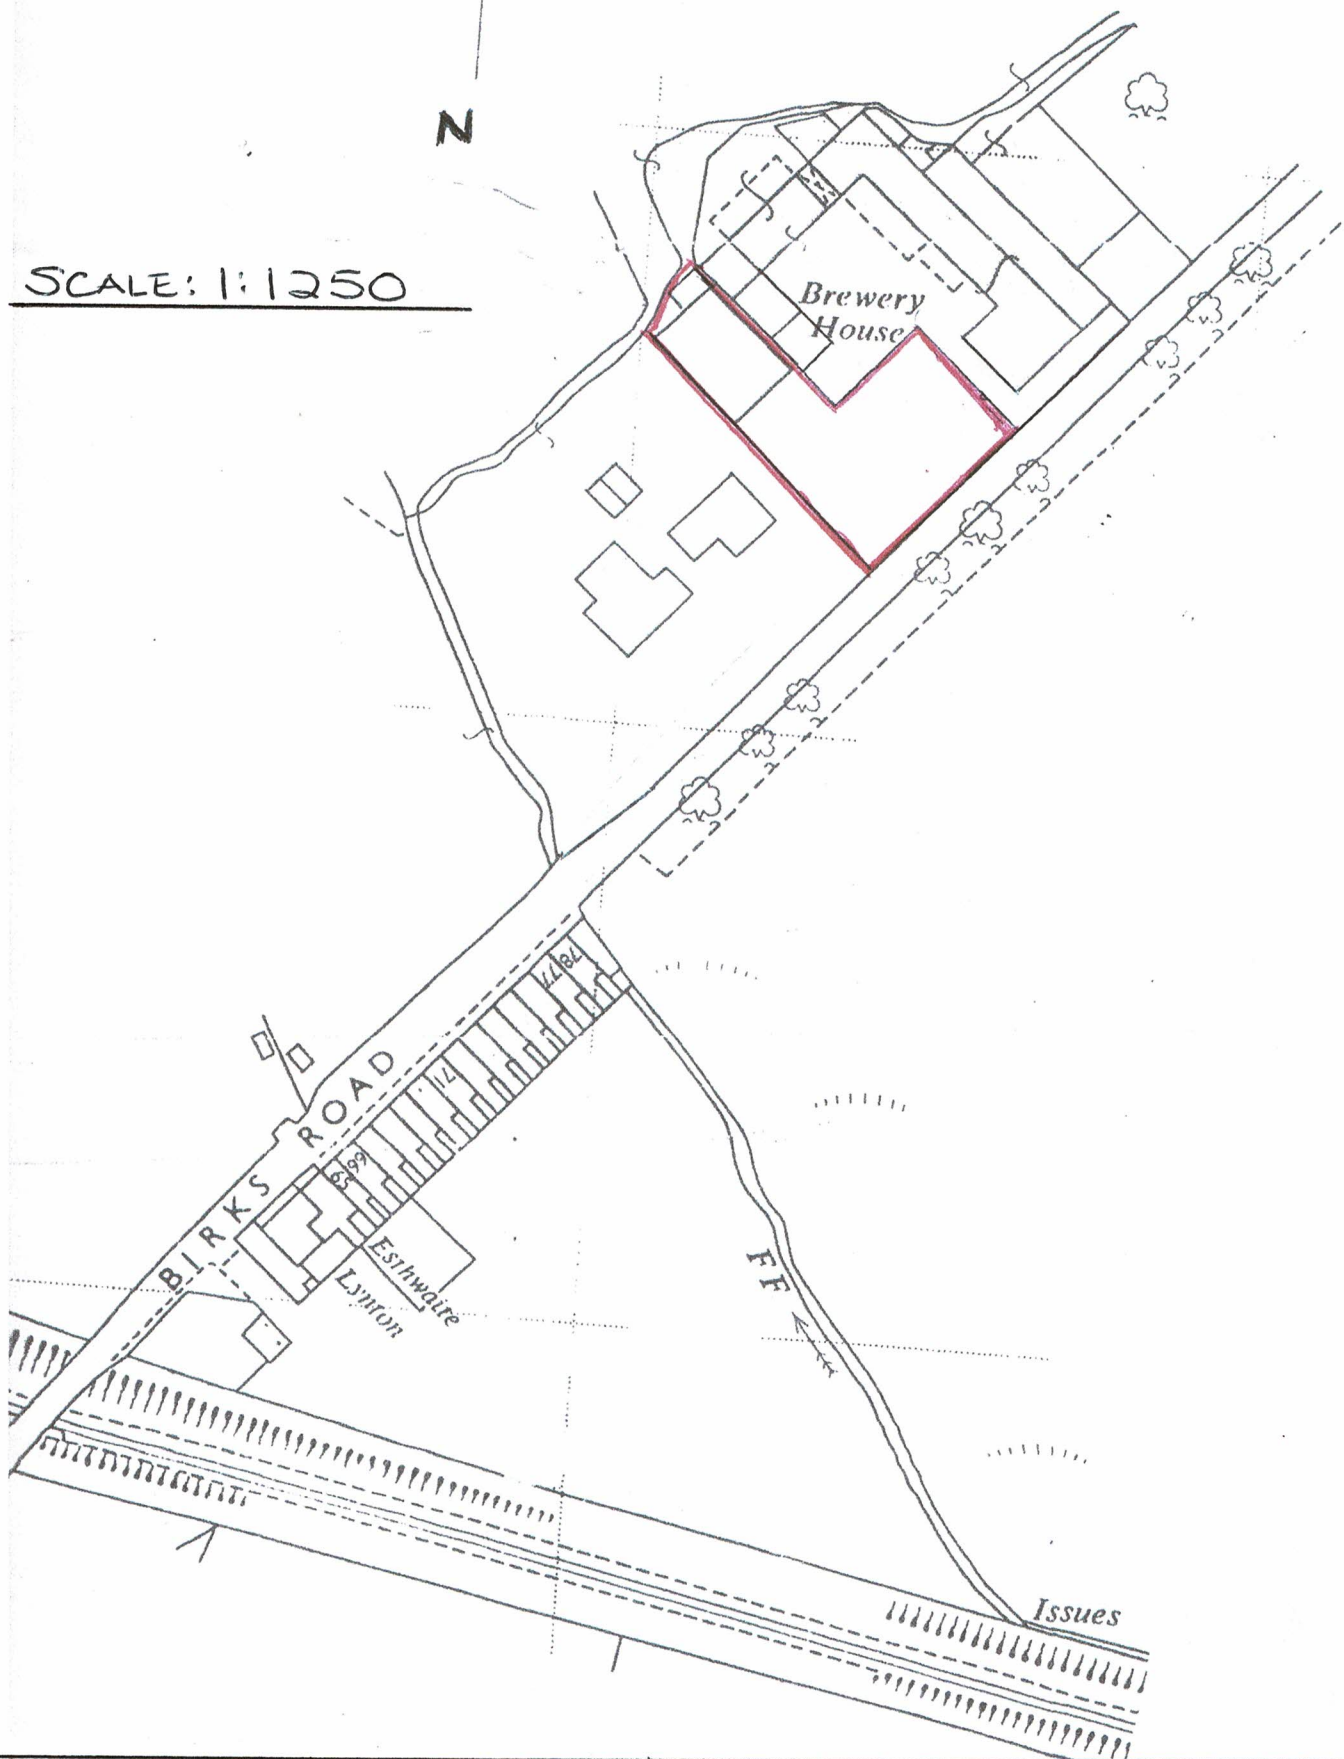

DATE	DRG. NR	CLIENT	PLAN
17.02.2022	0001	MR I TODD	LOCATION PLAN