


## Location Plan - Tarn Cottage

Buildings proposed to be demolished

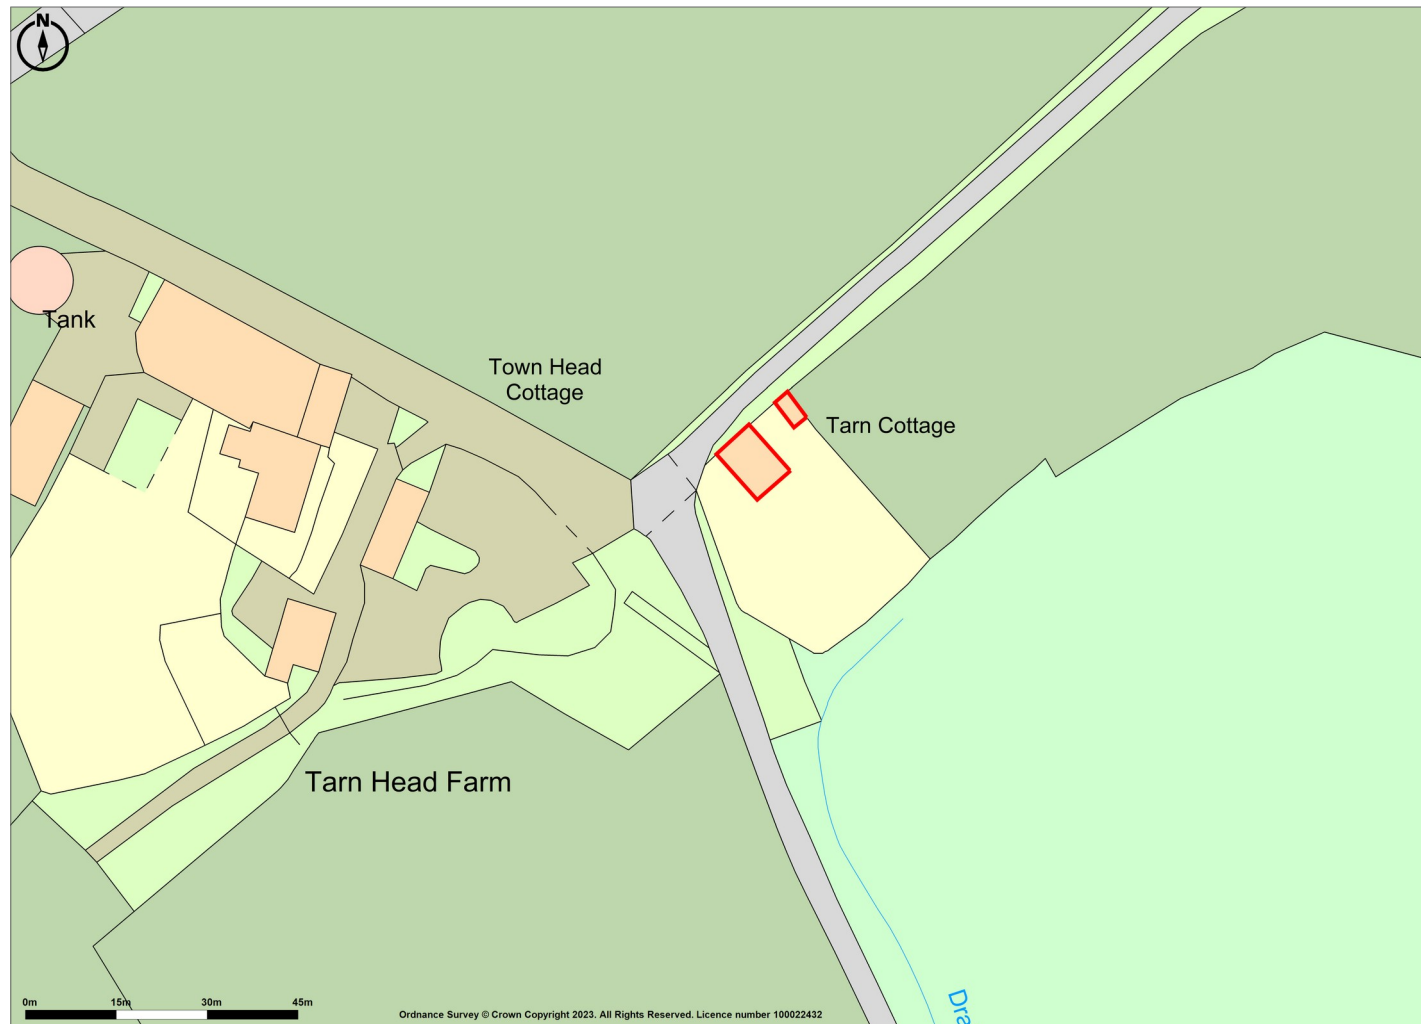

**Promap**  
LANDMARK INFORMATION

Ordnance Survey Crown Copyright 2023. All rights reserved.  
Licence number 100022432.  
Plotted Scale - 1:1250. Paper Size – A4