


Tarn Head Farm - Location Plan

Buildings proposed to be demolished

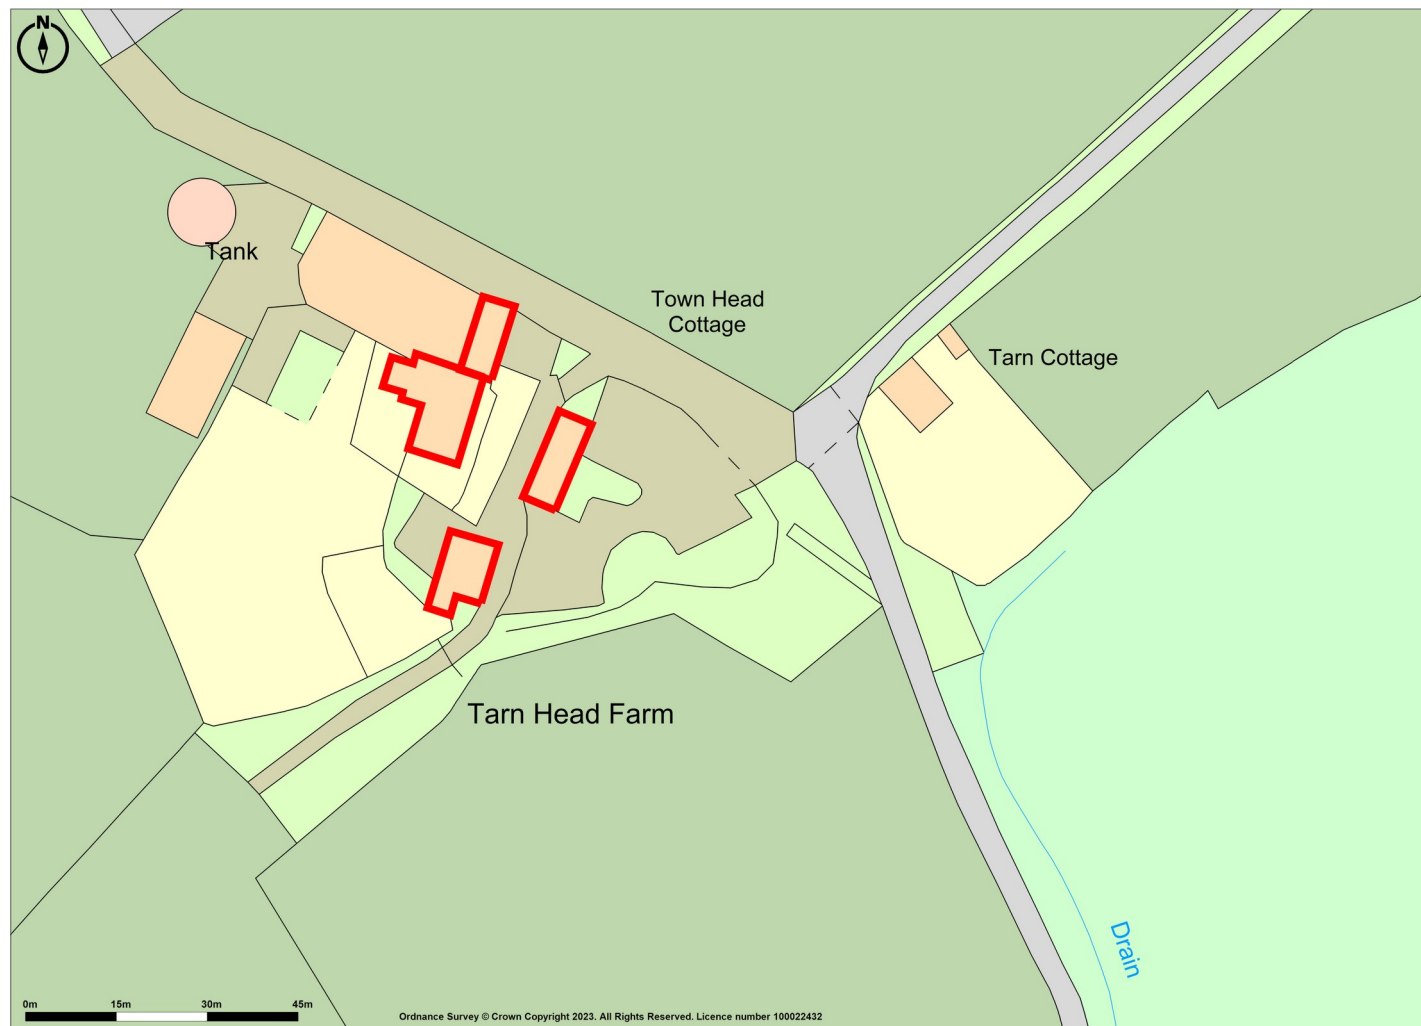

Promap
LANDMARK INFORMATION

Ordnance Survey Crown Copyright 2023. All rights reserved.
Licence number 100022432.
Plotted Scale - 1:1250. Paper Size – A4