
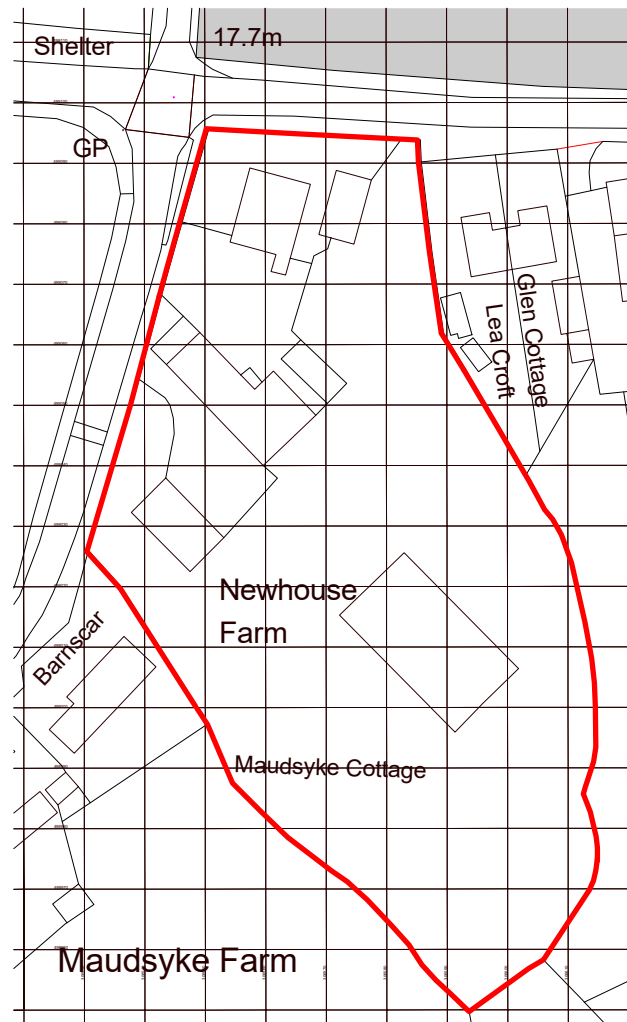
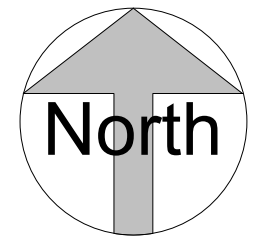


Ordnance Survey, (c) Crown Copyright 2023. All rights reserved. Licence number 100022432

1 Location plan (in Red)
1 : 1250

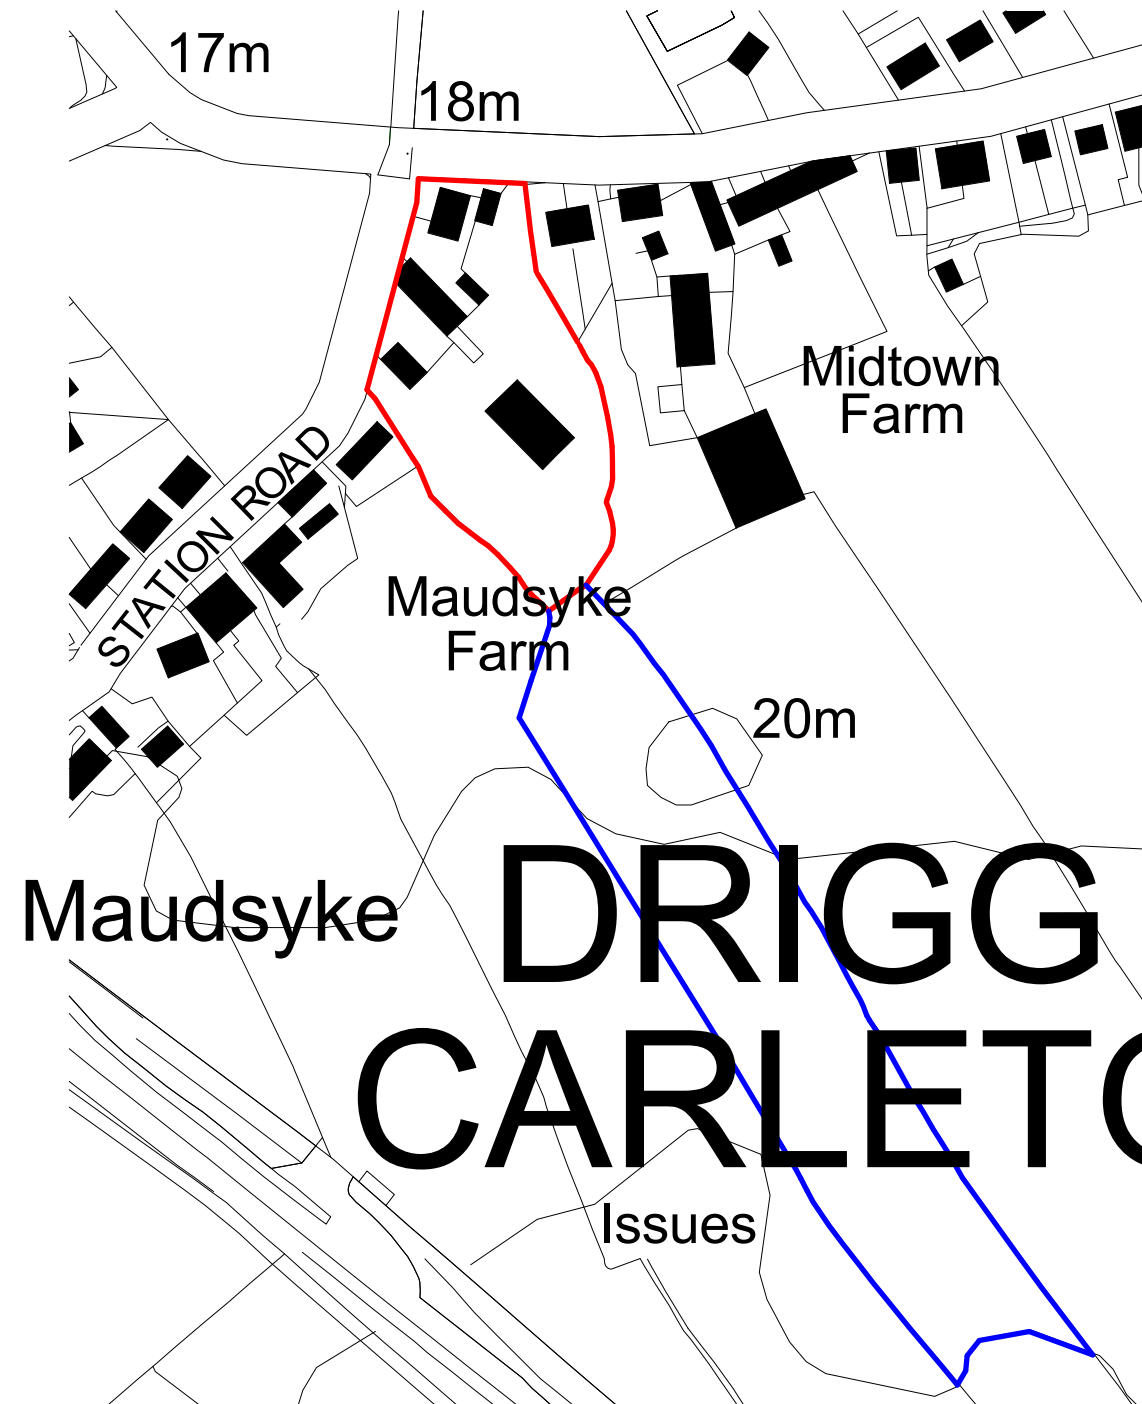

2 Location plan Additional Land (in Blue)
1 : 2500

**AVISON
YOUNG**

No.	Description	Date

PROJECT
New House Farm Drigg

SHEET
Location Plan

CLIENT
NDA

Date	03/05/24	Project number 144-15-1	Scale (@ A3) As indicated
Drawn by	SWB	DRAWING NUMBER	REV
Sheet Size	A3	P01	