



Front



Rear




Side




Side


 designallison@yahoo.co.uk Tel: 07389816997	Title	Project	Client	Date	Scale
	Elevs	New Dwelling, Jollows Close	Nicholson Status PL	Jul 21	1:100
				Drawn By MWA	
				Dwg No. 1	Rev A

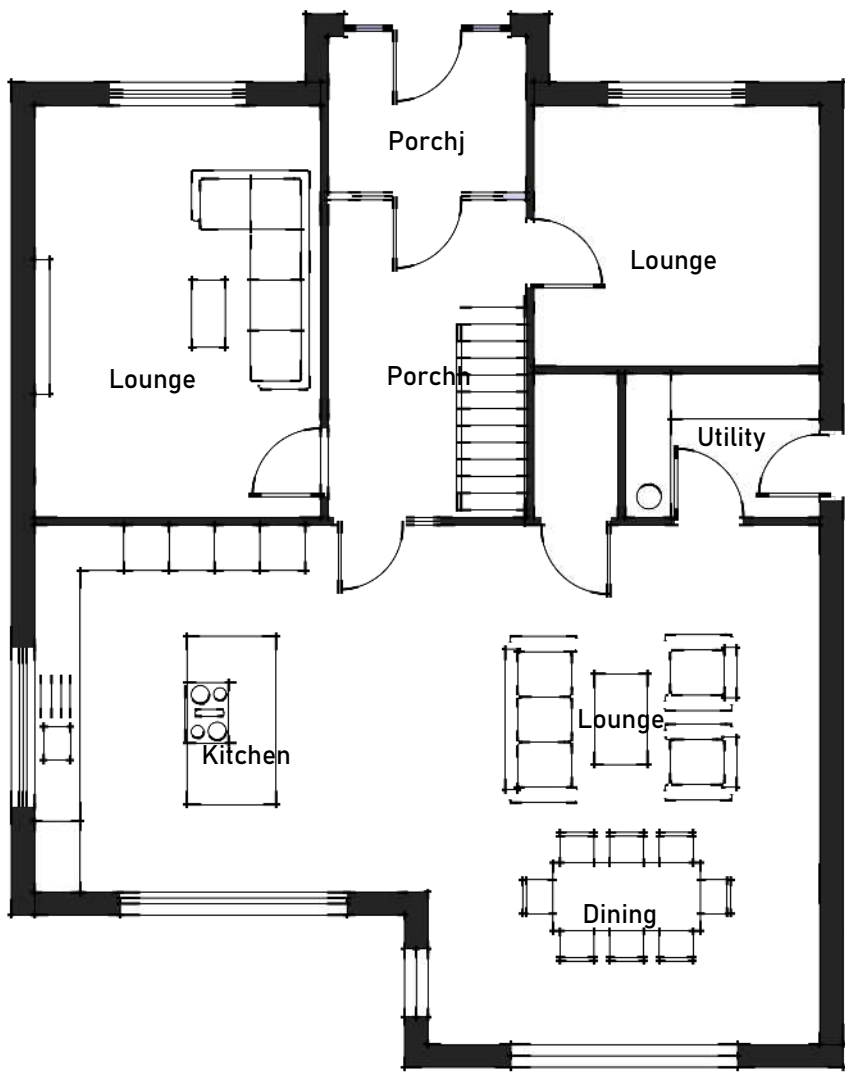


Ground

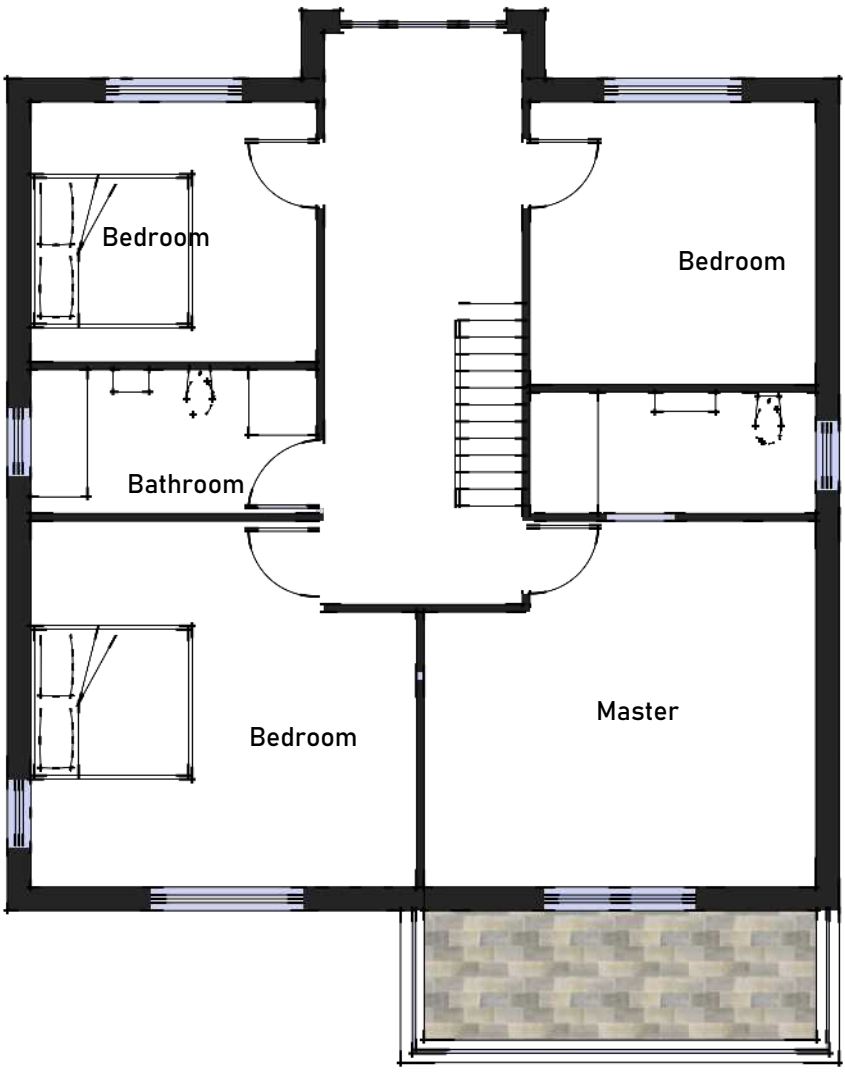

First

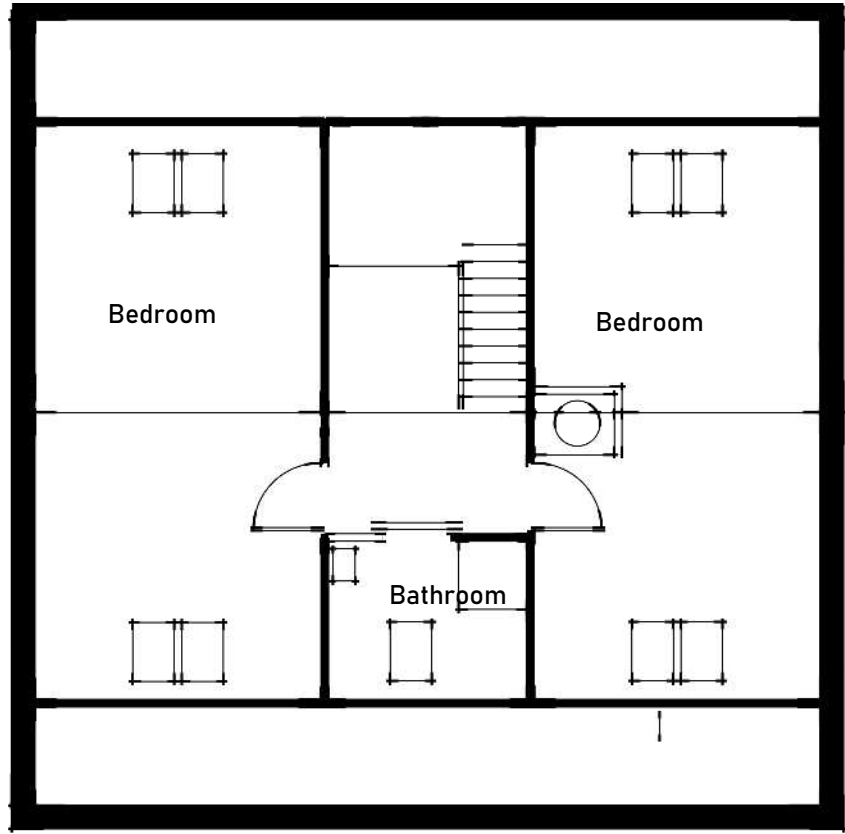




Second

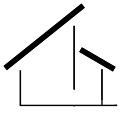 DESIGN allison designallison@yahoo.co.uk	Title Elevs	Project New Dwelling, Colliers way	Client Nicholson Status PL	Date Jul 21	Scale 1:100
				Drawn By MWA	
				Dwg No. 2	Rev A



— Foul

— Surface

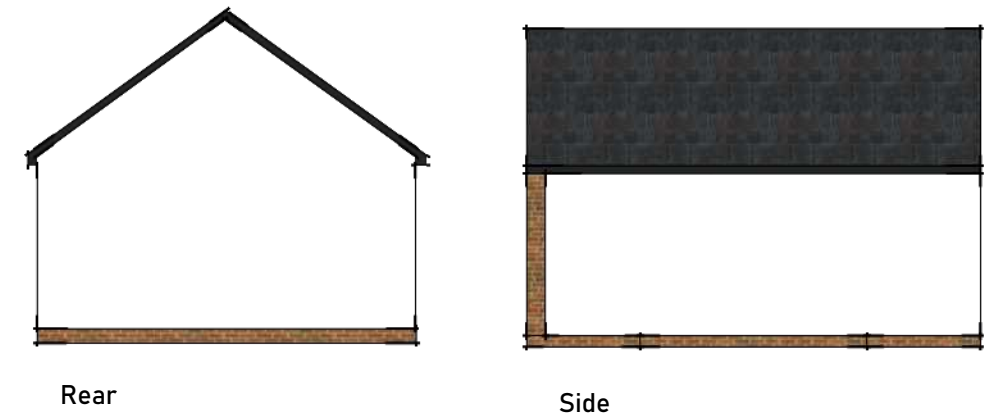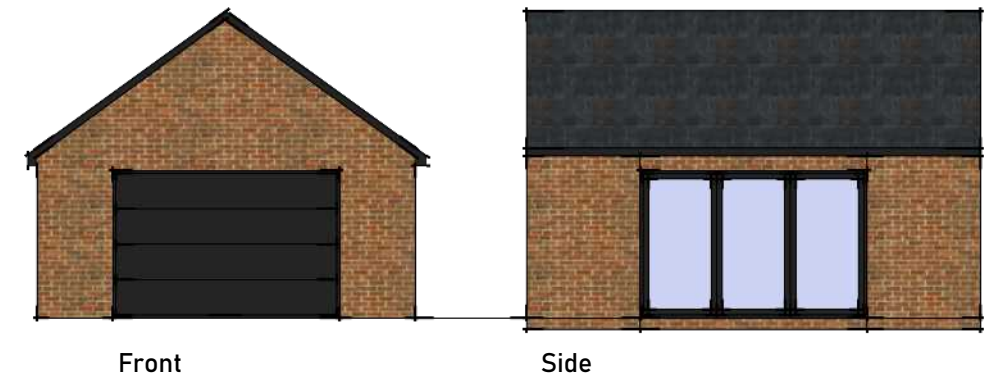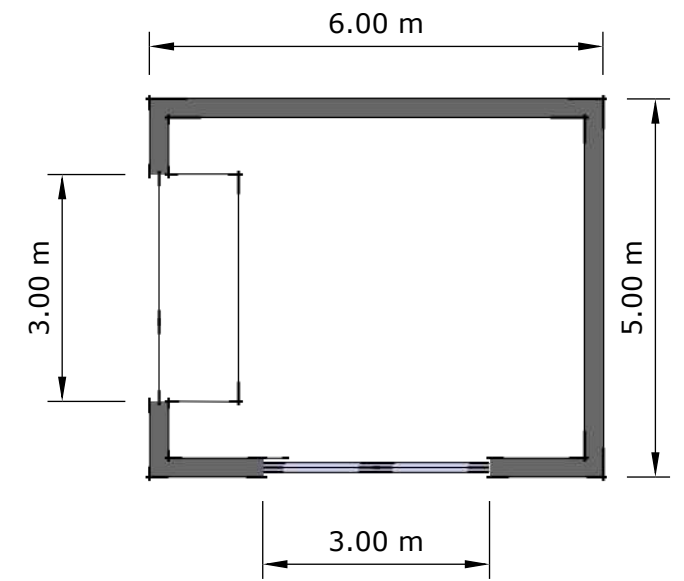


Proposed Garage
1:100

 designallison@yahoo.co.uk Tel : 07389816997	Title Elevs	Project New Dwelling, Plot 13,Colliers way Whitehaven	Client Nicholson Status PL	Date Jul 21 Drawn By MWA	Scale 1:100
				Dwg No. 3	Rev A



Location Plan
1:250

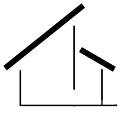 designallison@yahoo.co.uk	Title Location	Project New Dwelling, Colliers way	Client Nicholson Status PL	Date Jul 21	Scale 1:100
				Drawn By MWA Dwg No. 4	Rev A