
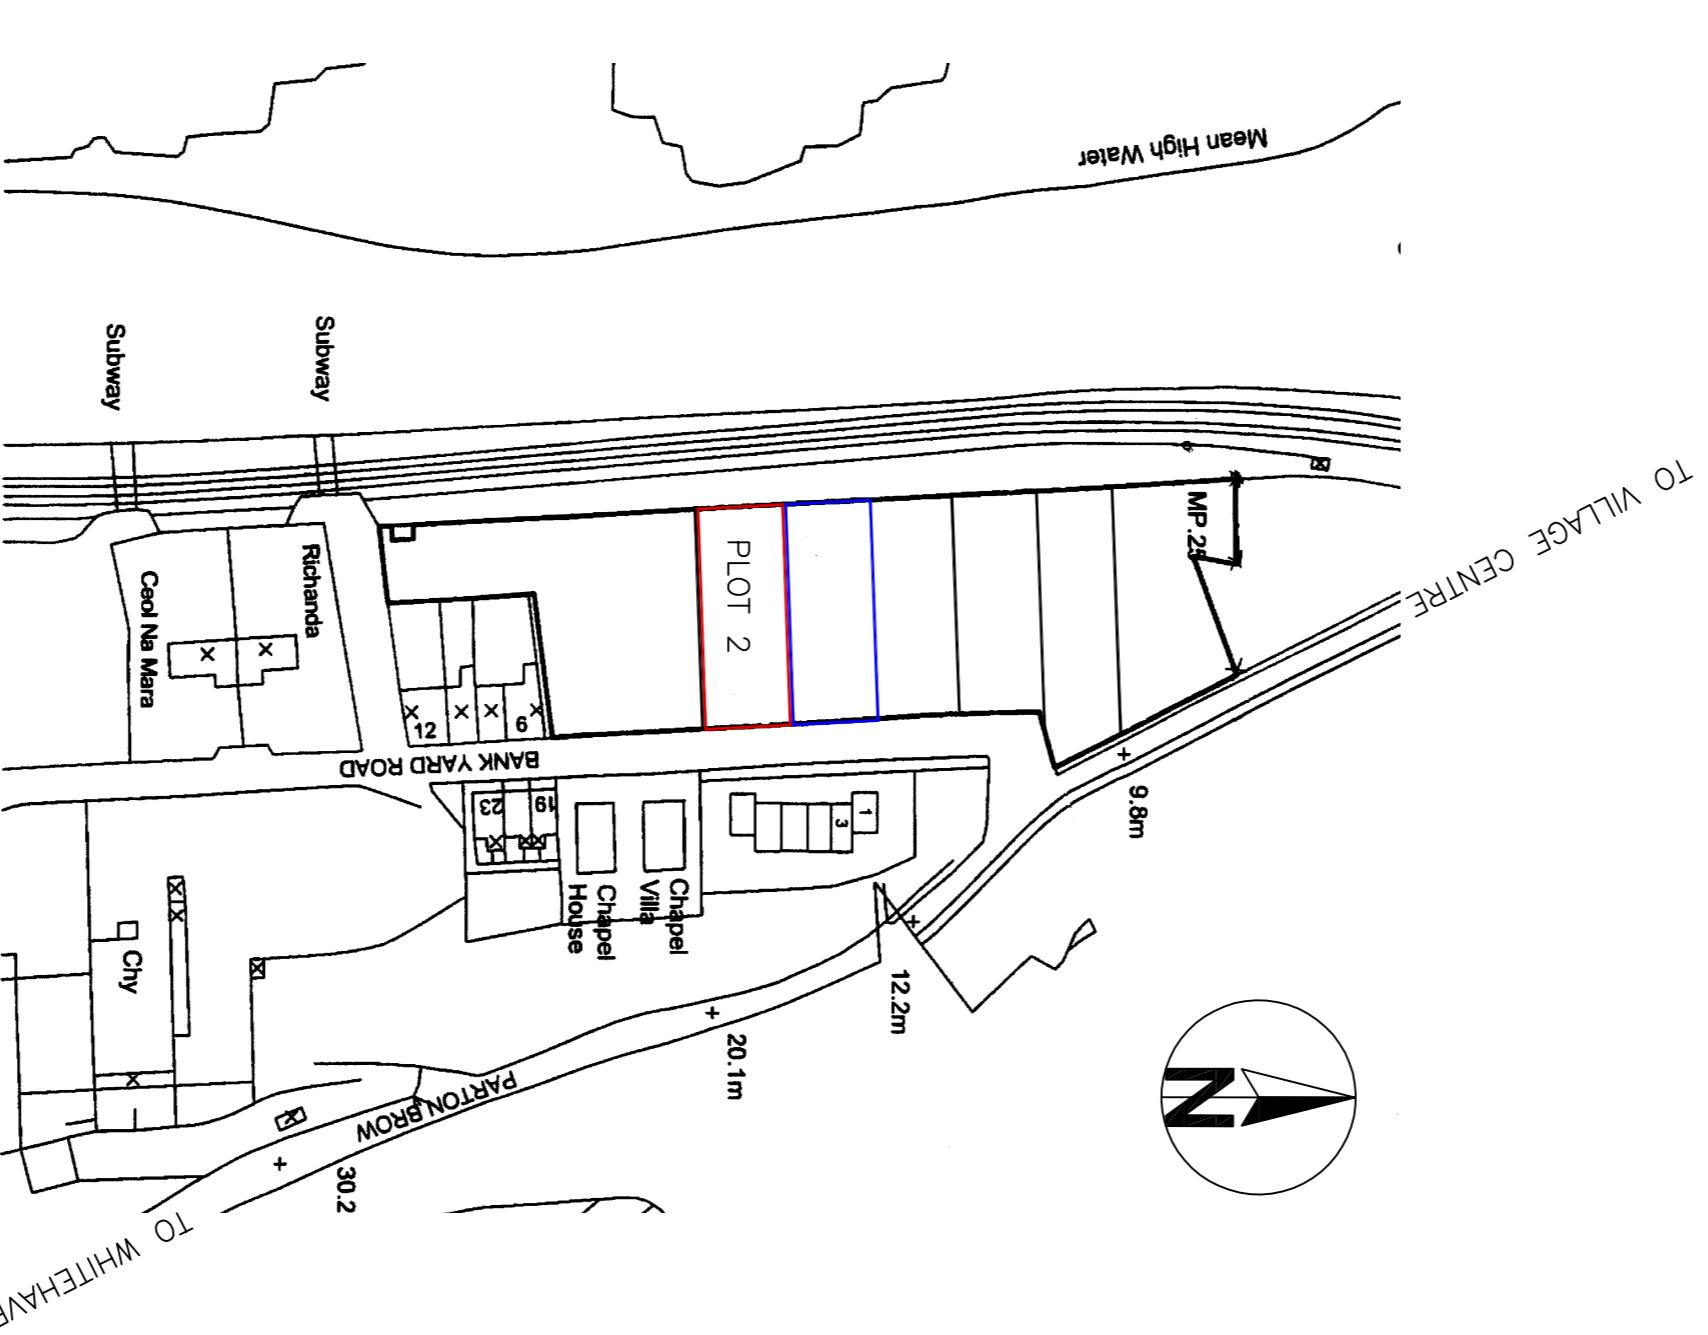


NOTE
+2.029 EXISTING LEVELS
E3.800 PROPOSED LEVELS

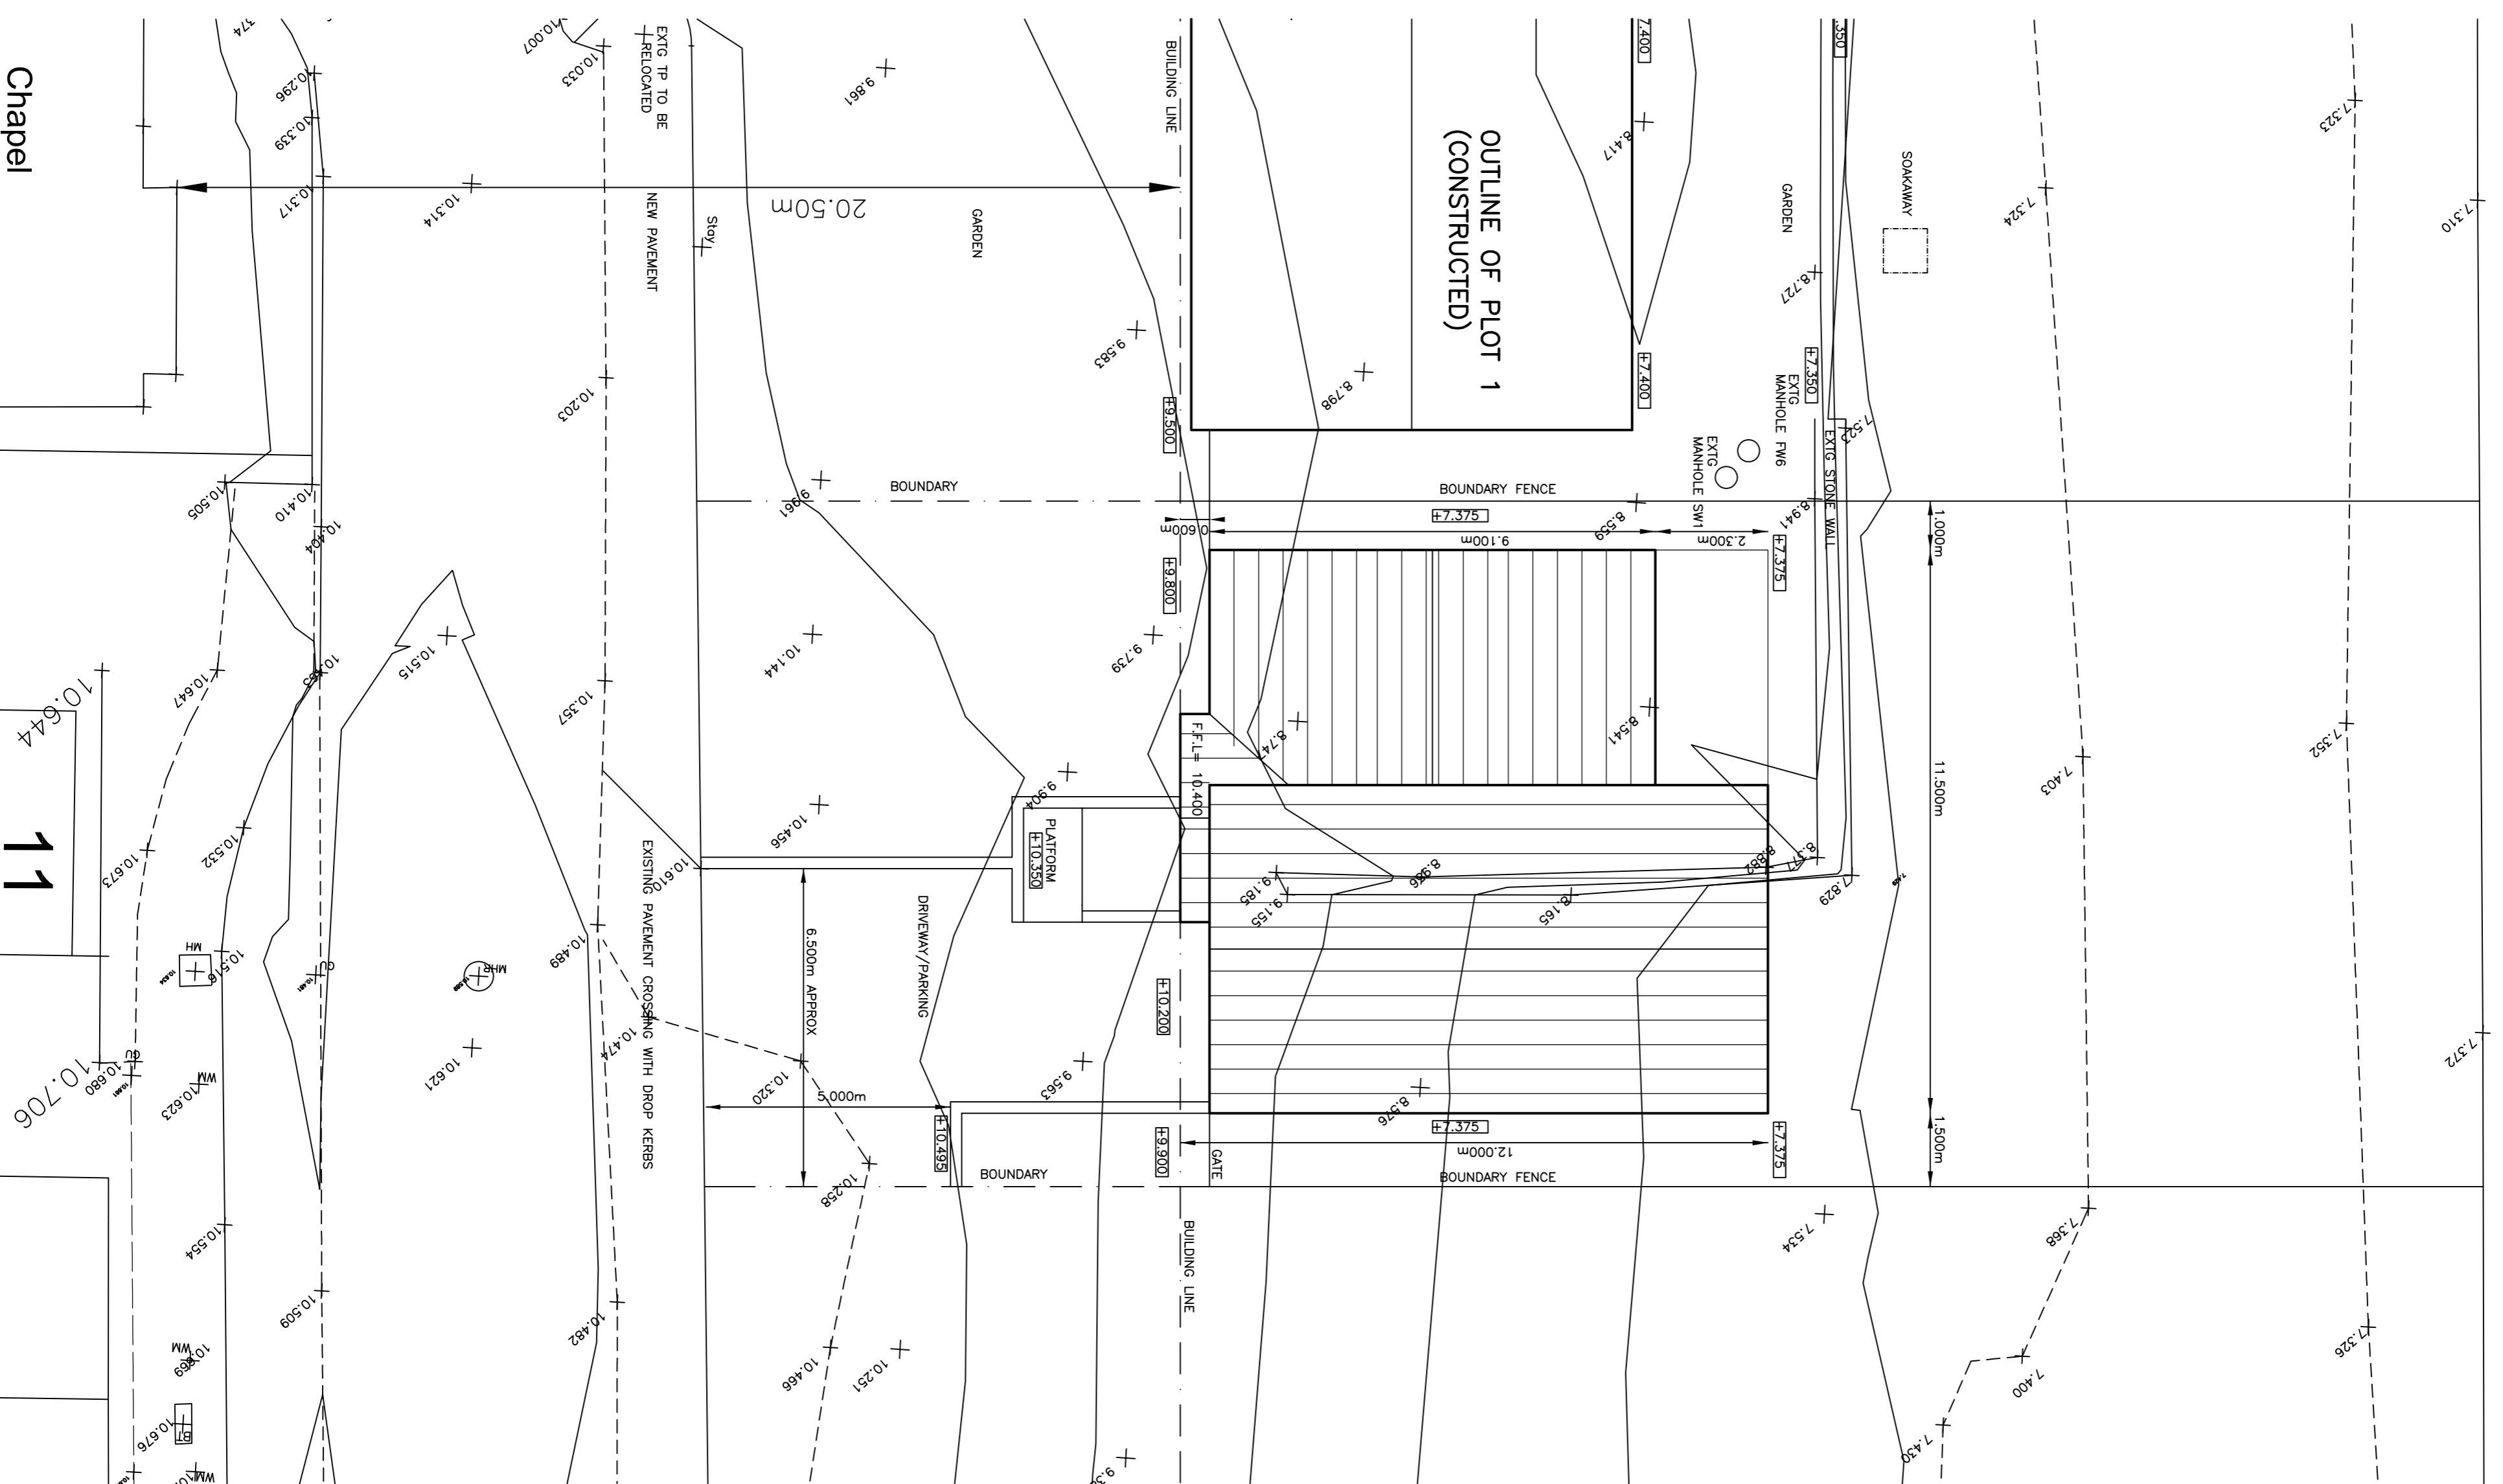

LOCATION PLAN 1:1250

SITE PLAN 1:100

client Mr I MADRICK
Project NEW DWELLING
PLOT 2 BANK YARD ROAD
PARTON: WHITEHAVEN
title LOCATION & SITE PLANS
date Feb 2022
Stephen Poutney
23 Vicarage Lane Cockermouth Cumbria CA13 9DQ
Tel No 01900 824954 Mob 07745572777

dra no. SP-202101-01