


Location Plan

Site Address: Easting: 298197 Northing: 521253

Date Produced: 19-Jul-2025

Scale: 1:1250 @A4

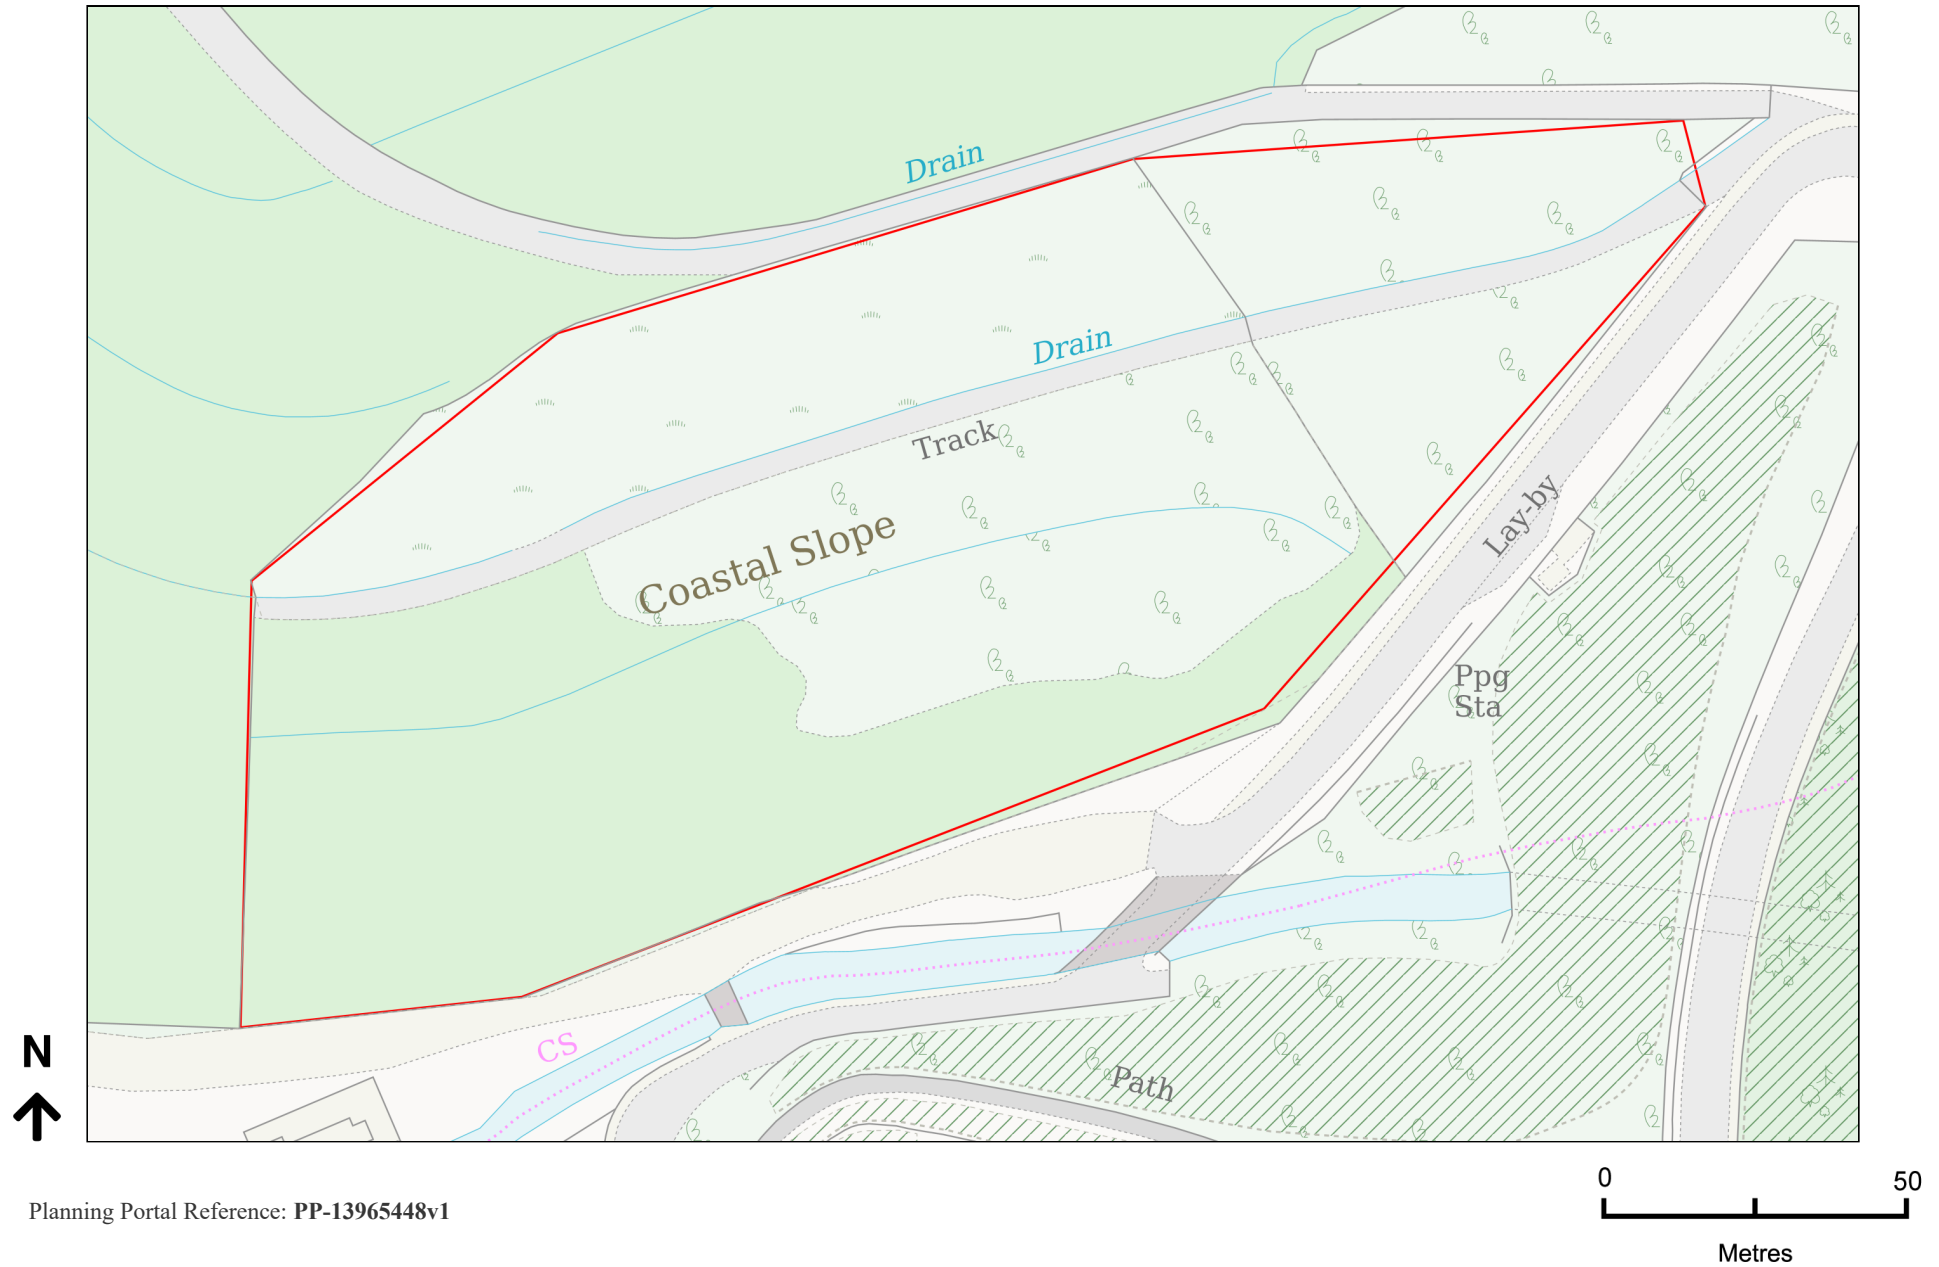

Planning Portal Reference: PP-13965448v1